

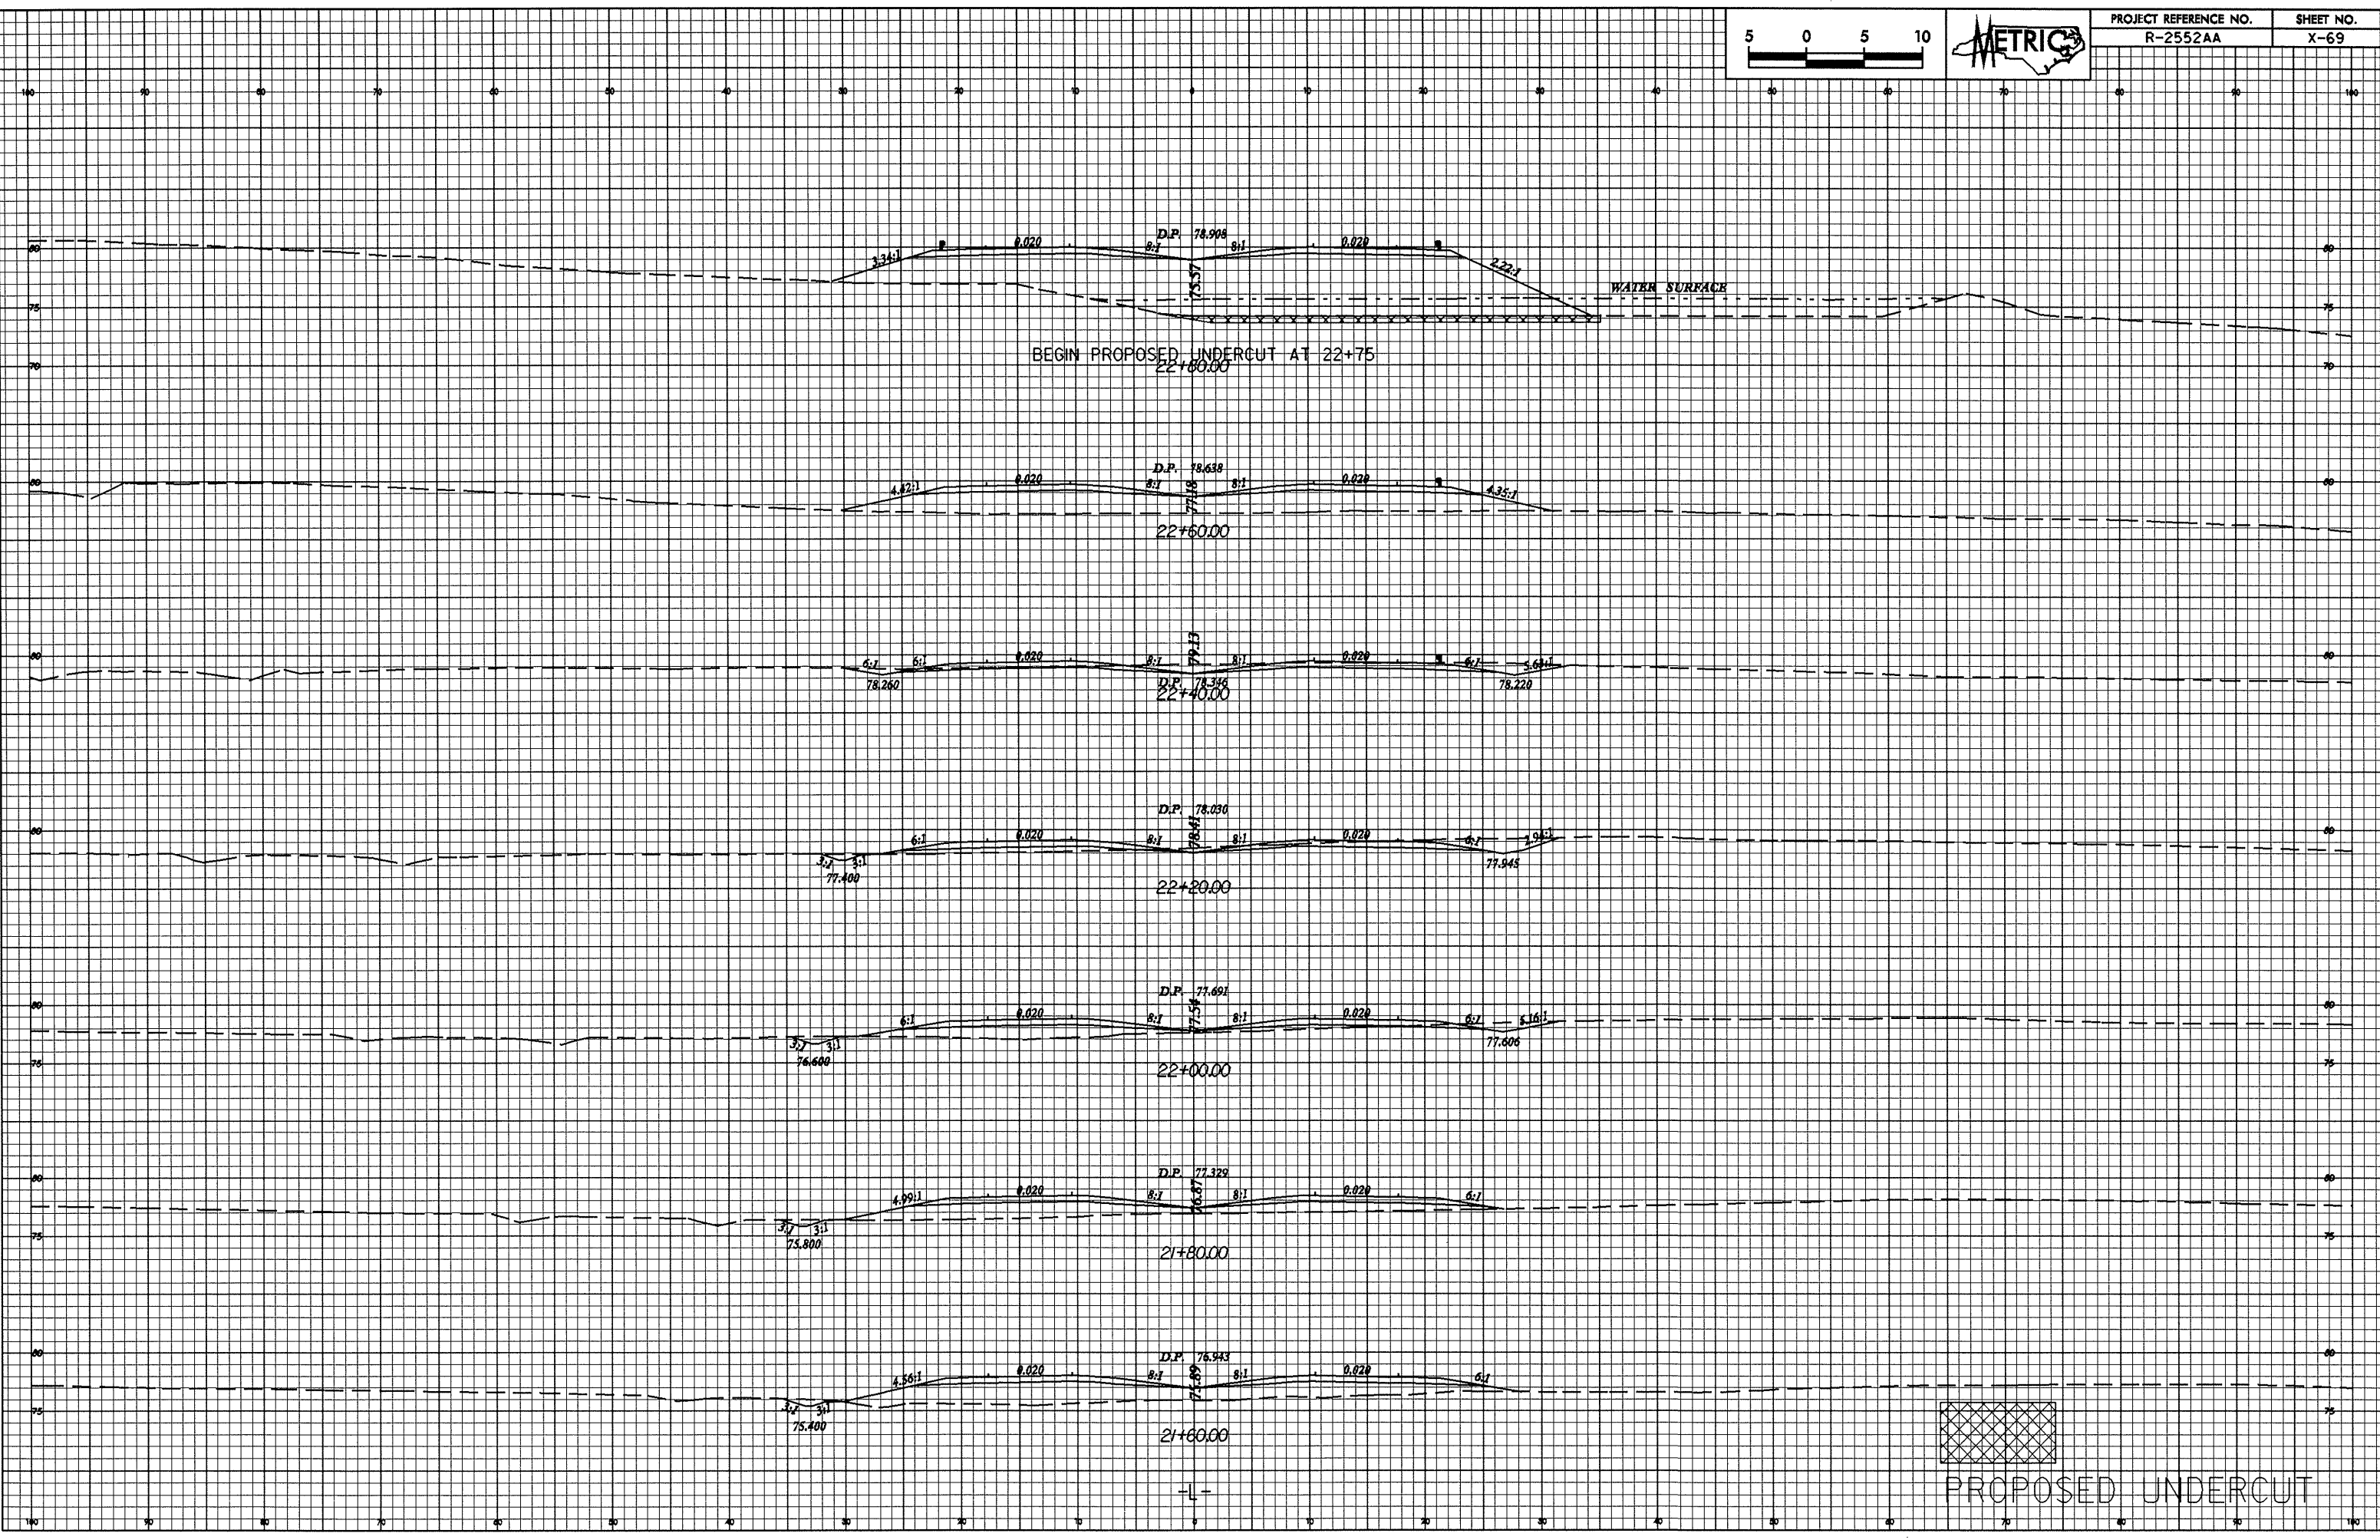


0/26/09

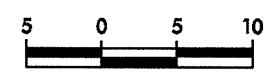

25-101-2005 1482
R-2552AA X-69.dwg
10/26/09

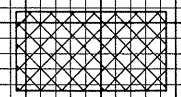

PROPOSED UNDERCUT