



10/26/08
25:144:2008 1253
R:\2008\27\1016388\1016388.dwg

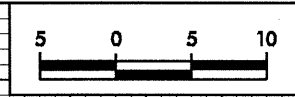

PROJECT REFERENCE NO.	SHEET NO.
R-2552AA	X-65

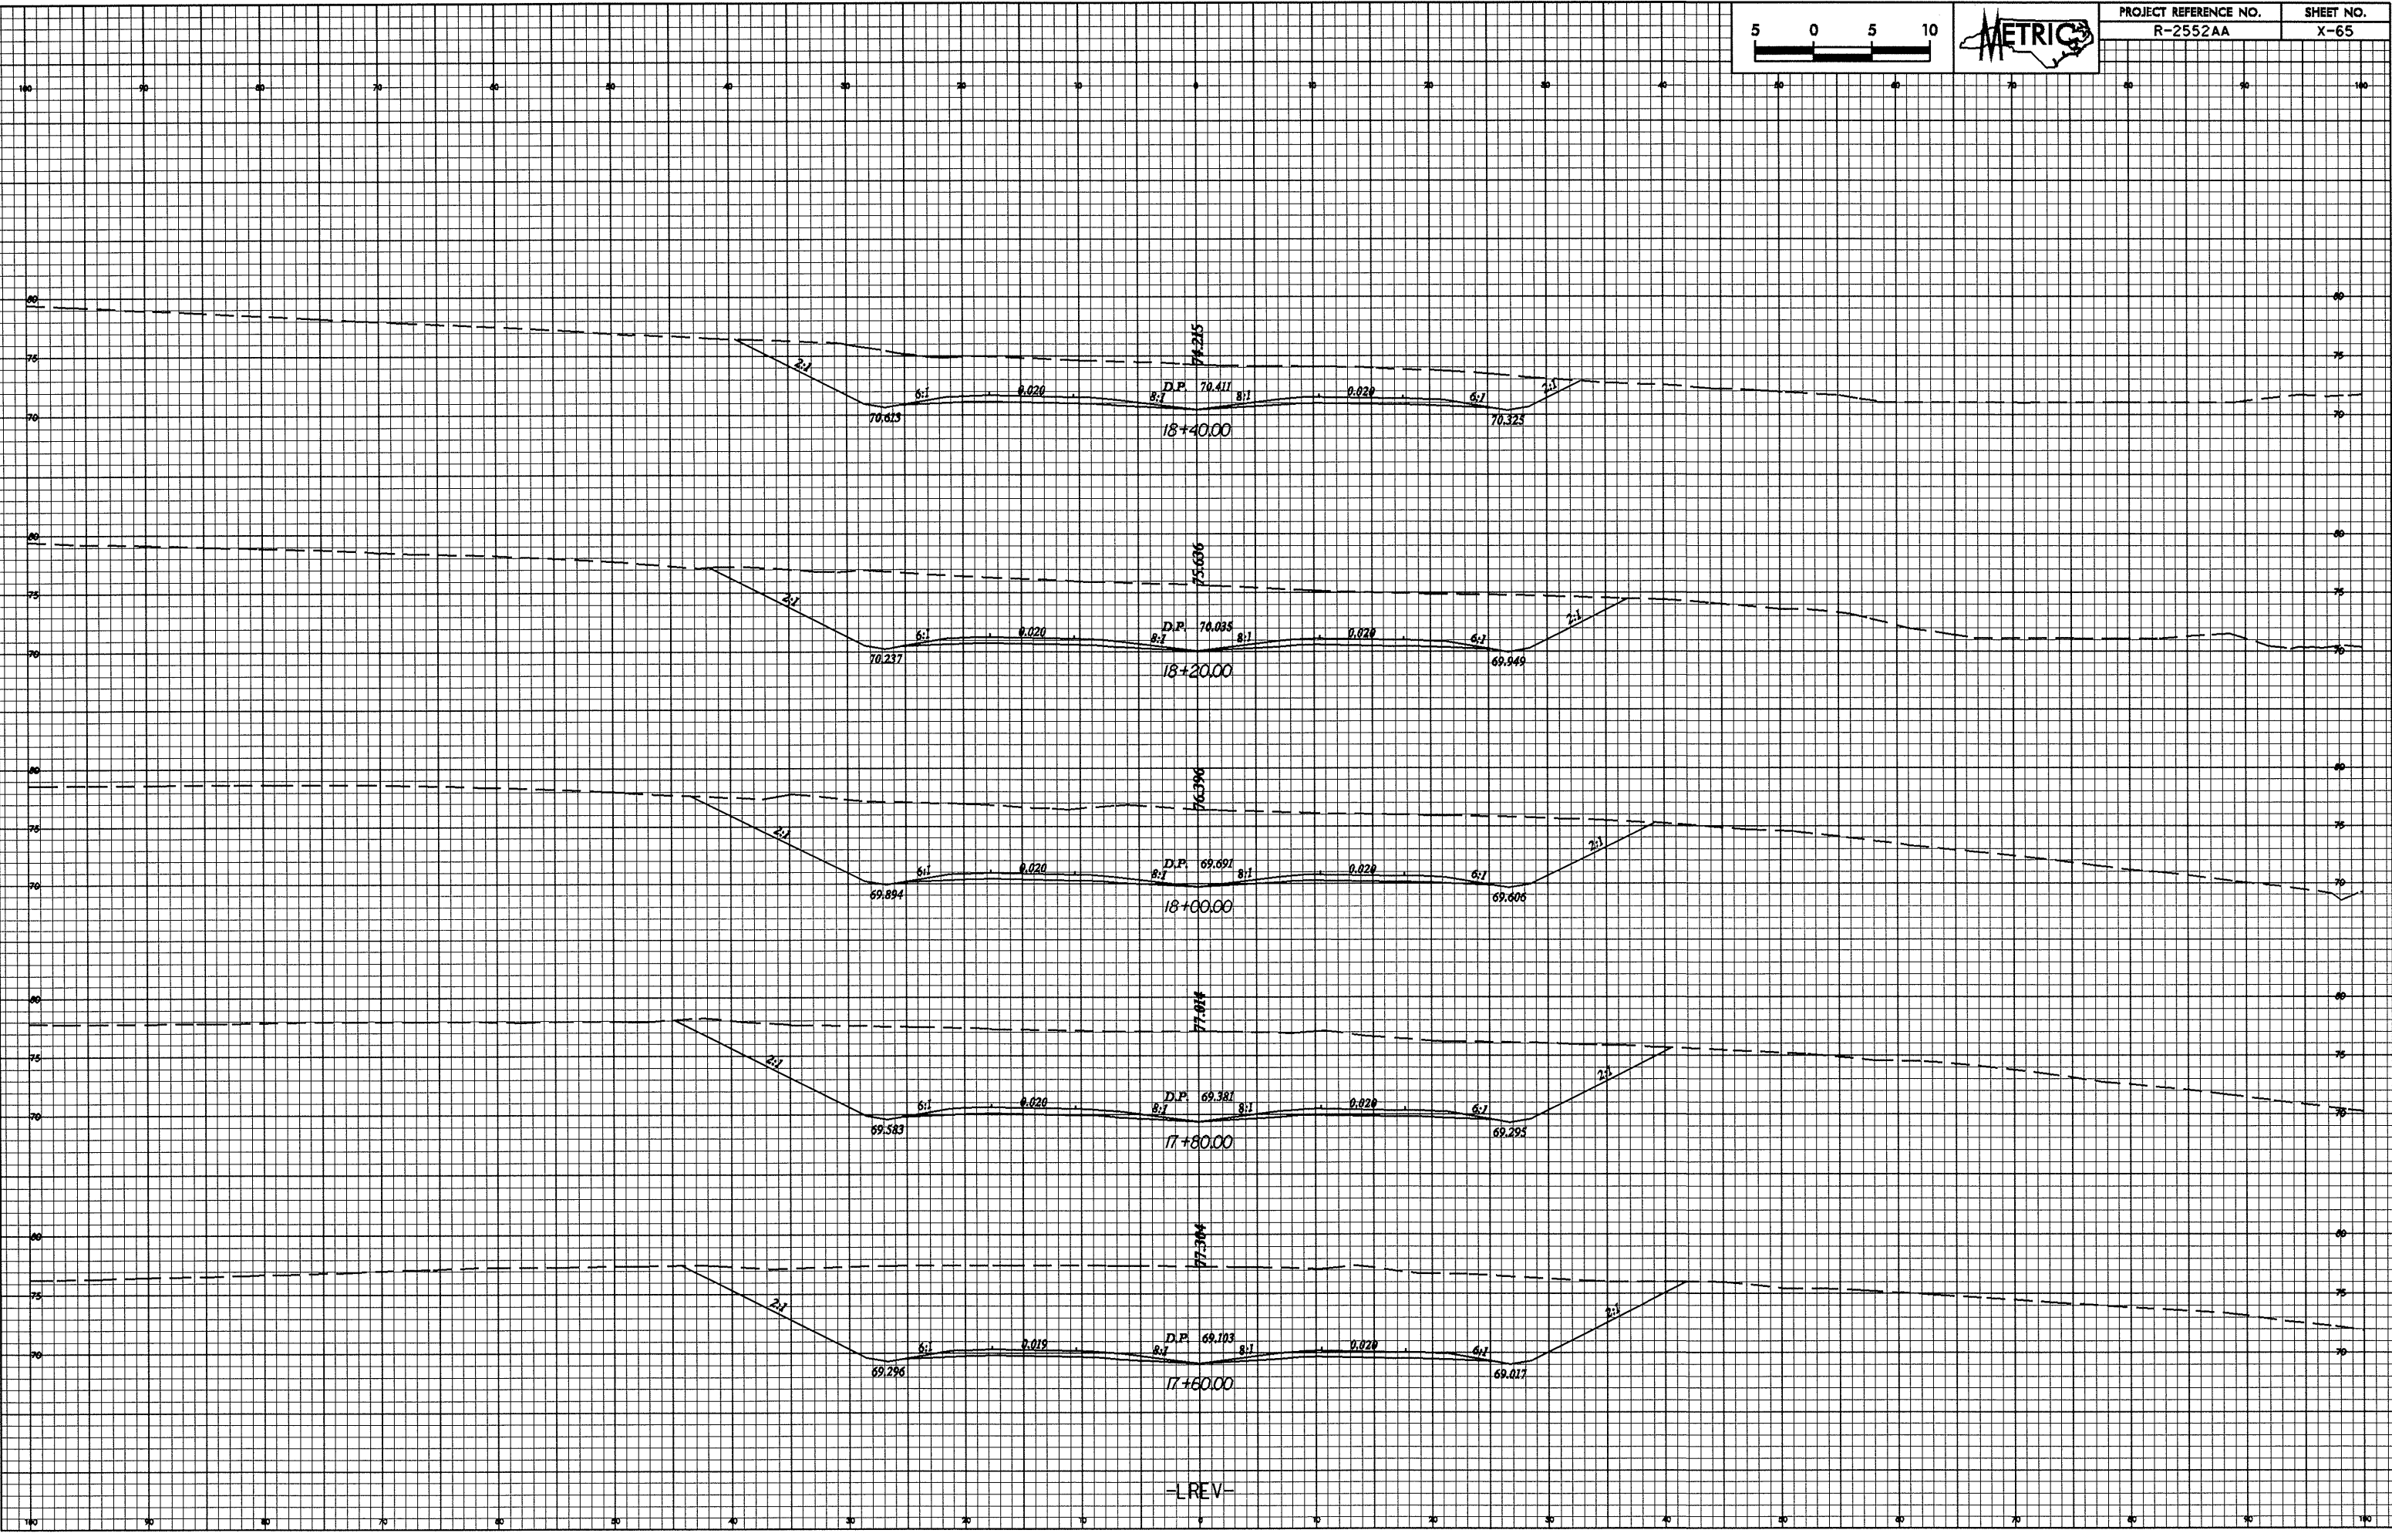

-LREV-