



10/26/09
25-1111-2000 1285
F:\1111-2000\1285\10/26/09\10/26/09.dwg

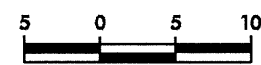

PROJECT REFERENCE NO.	SHEET NO.
R-2552AA	X-64

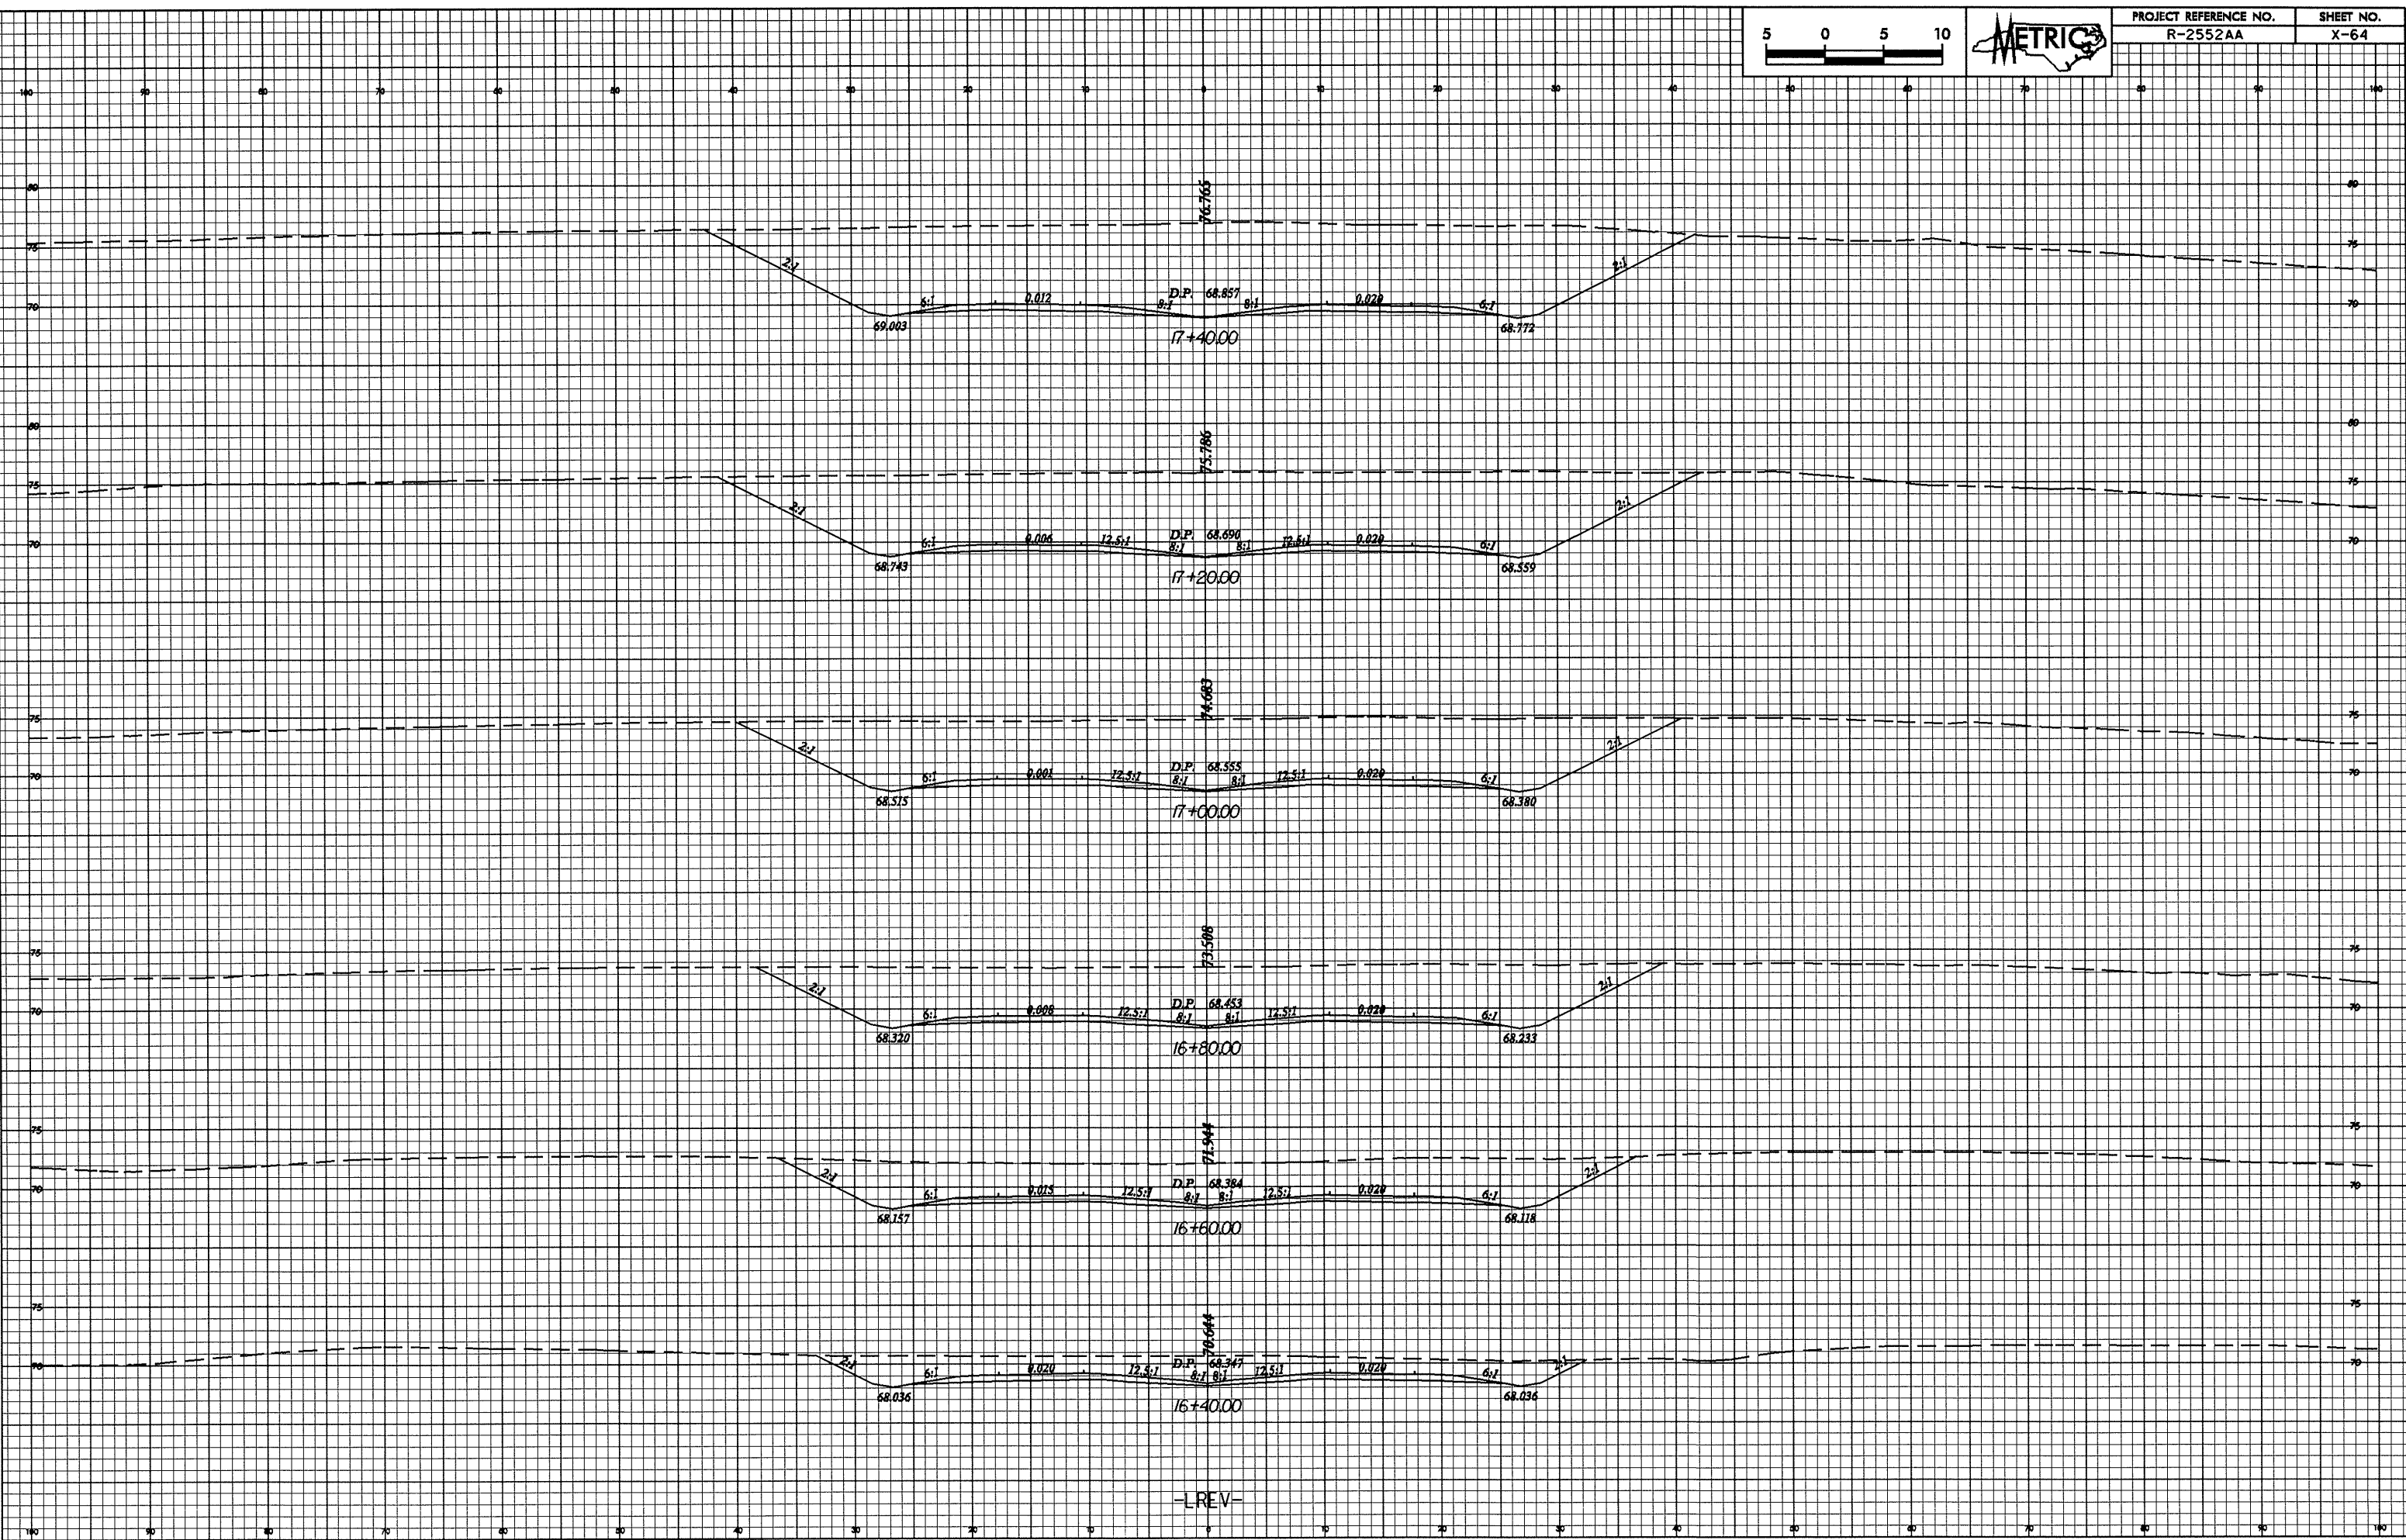

-REV-