



10/26/99

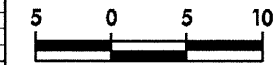

PROJECT REFERENCE NO.	SHEET NO.
R-2552AA	X-62

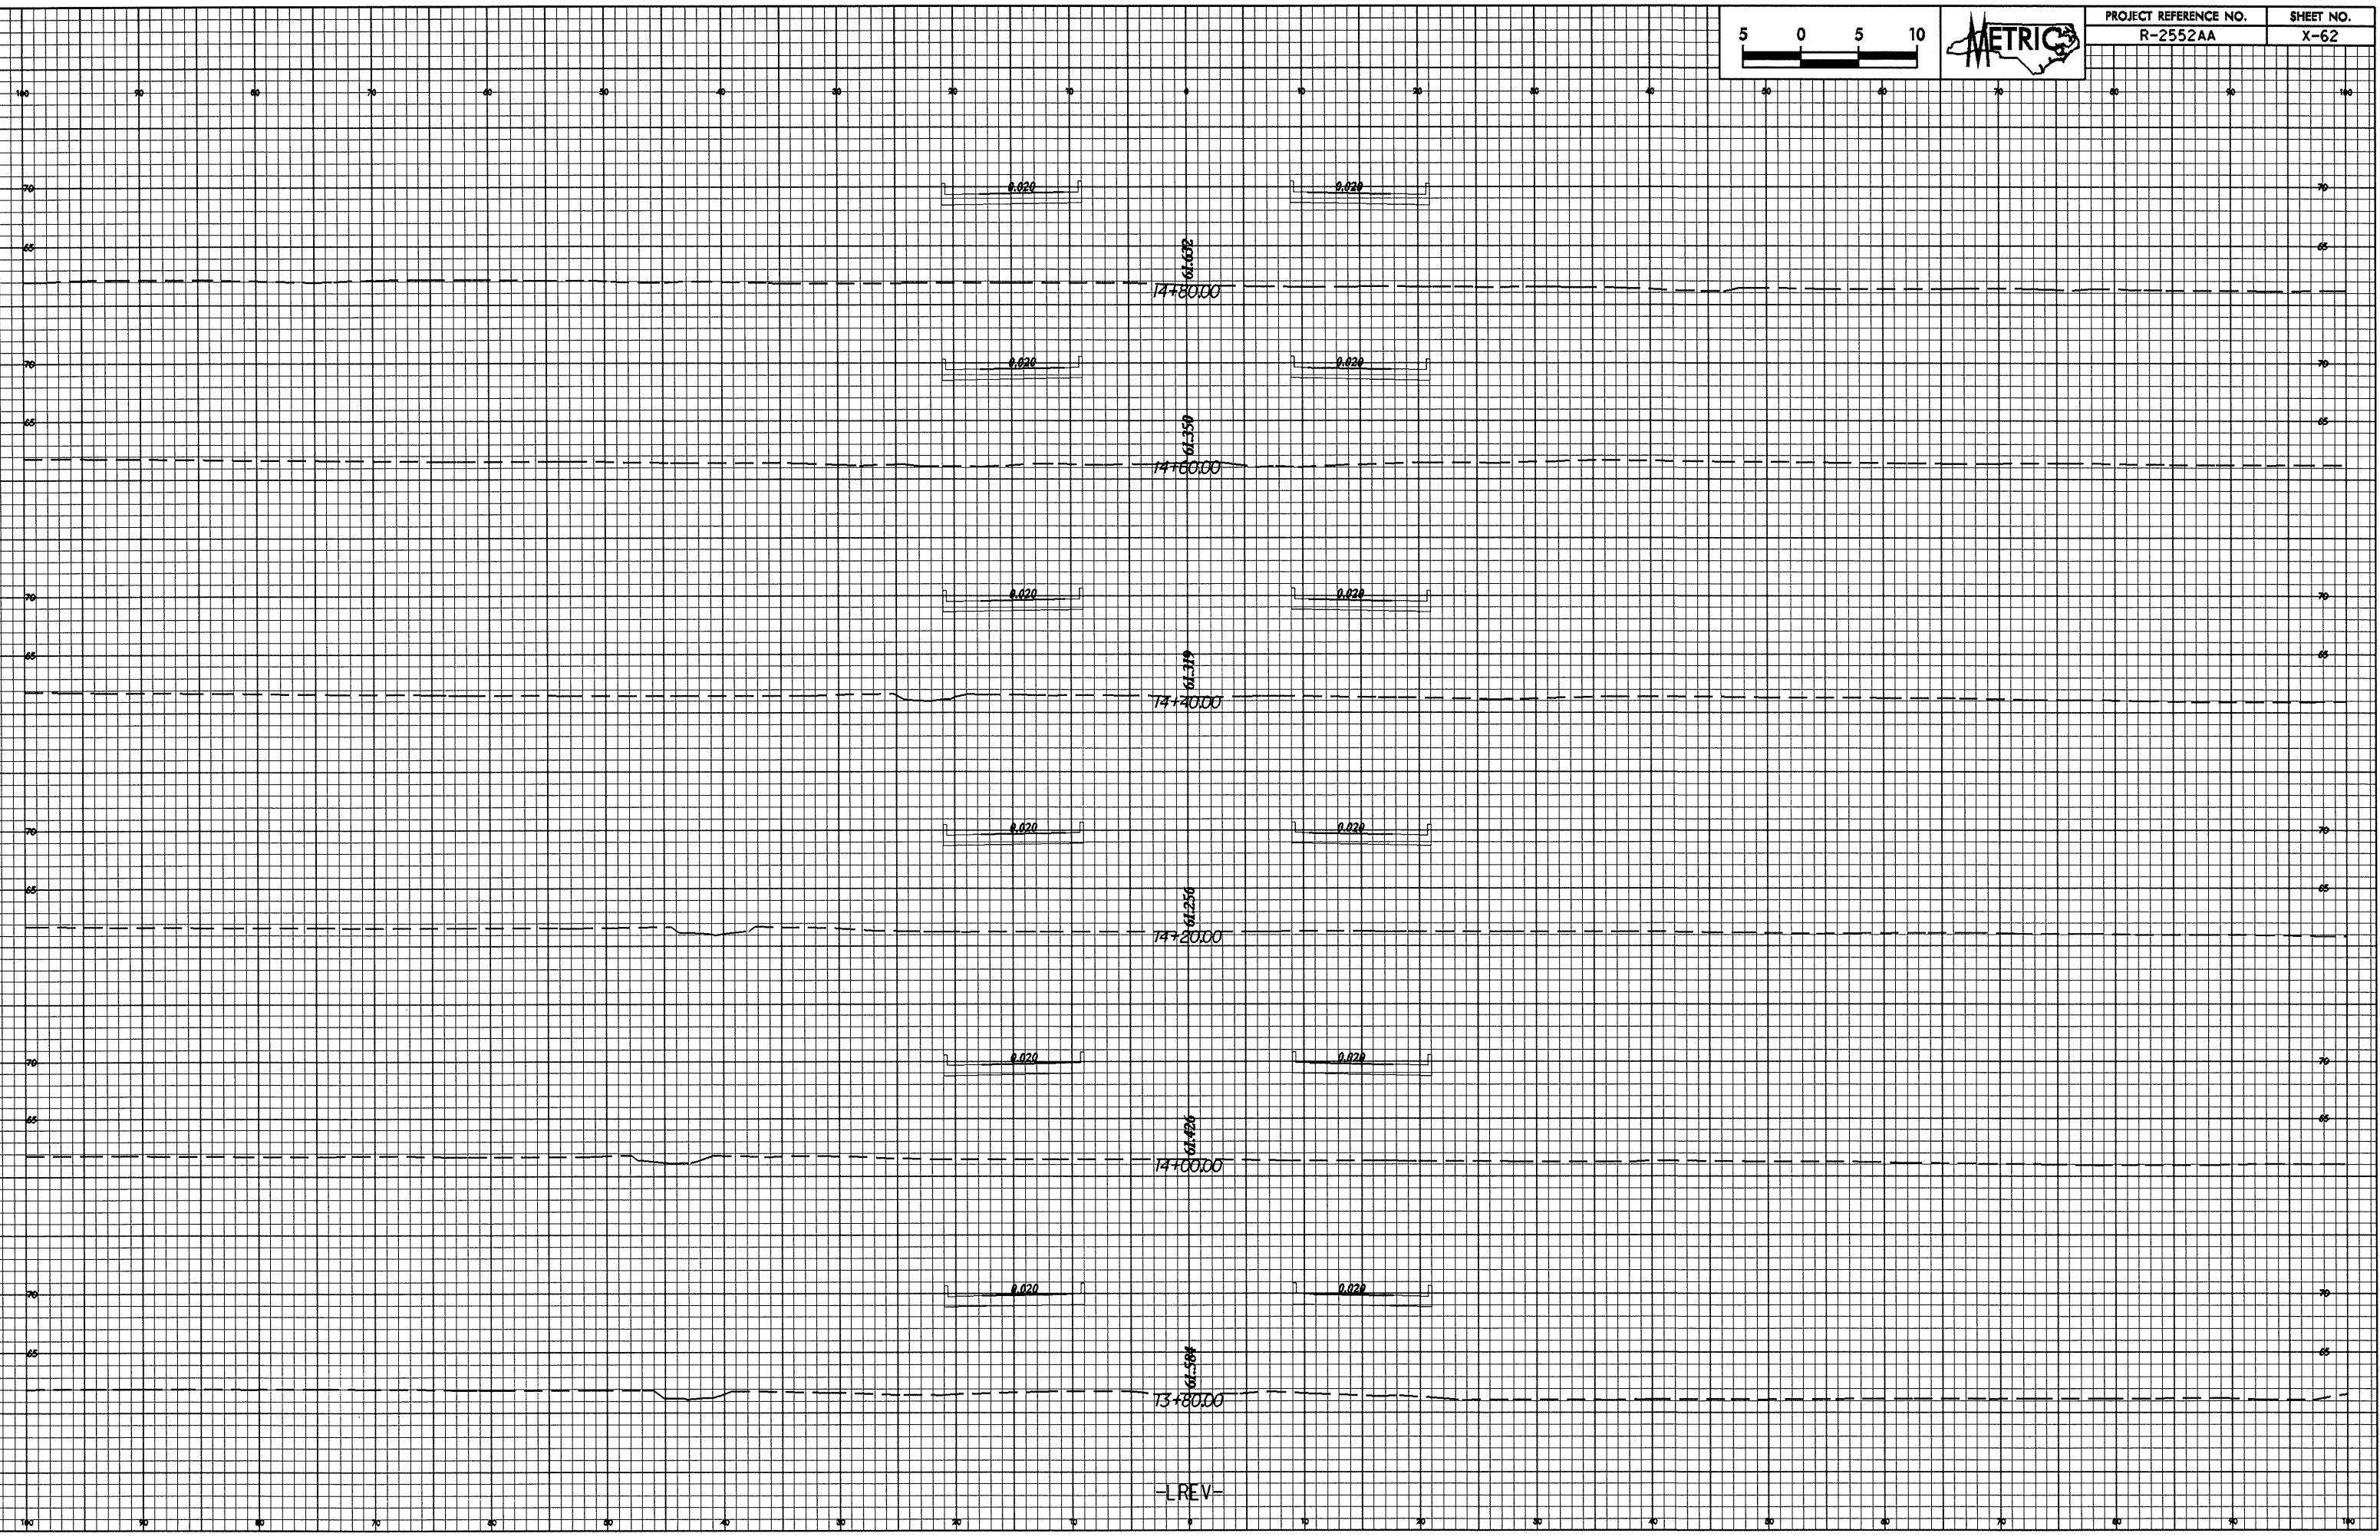

-REV-

25-104-2005 1258  
Plan  
10/26/99