



10/26/13
25-AUG-2015 13:57
F:\user\j\proj\2552aa\vac\layout\endp

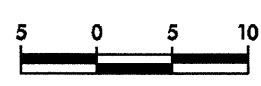

PROJECT REFERENCE NO. R-2552AA SHEET NO. X-61

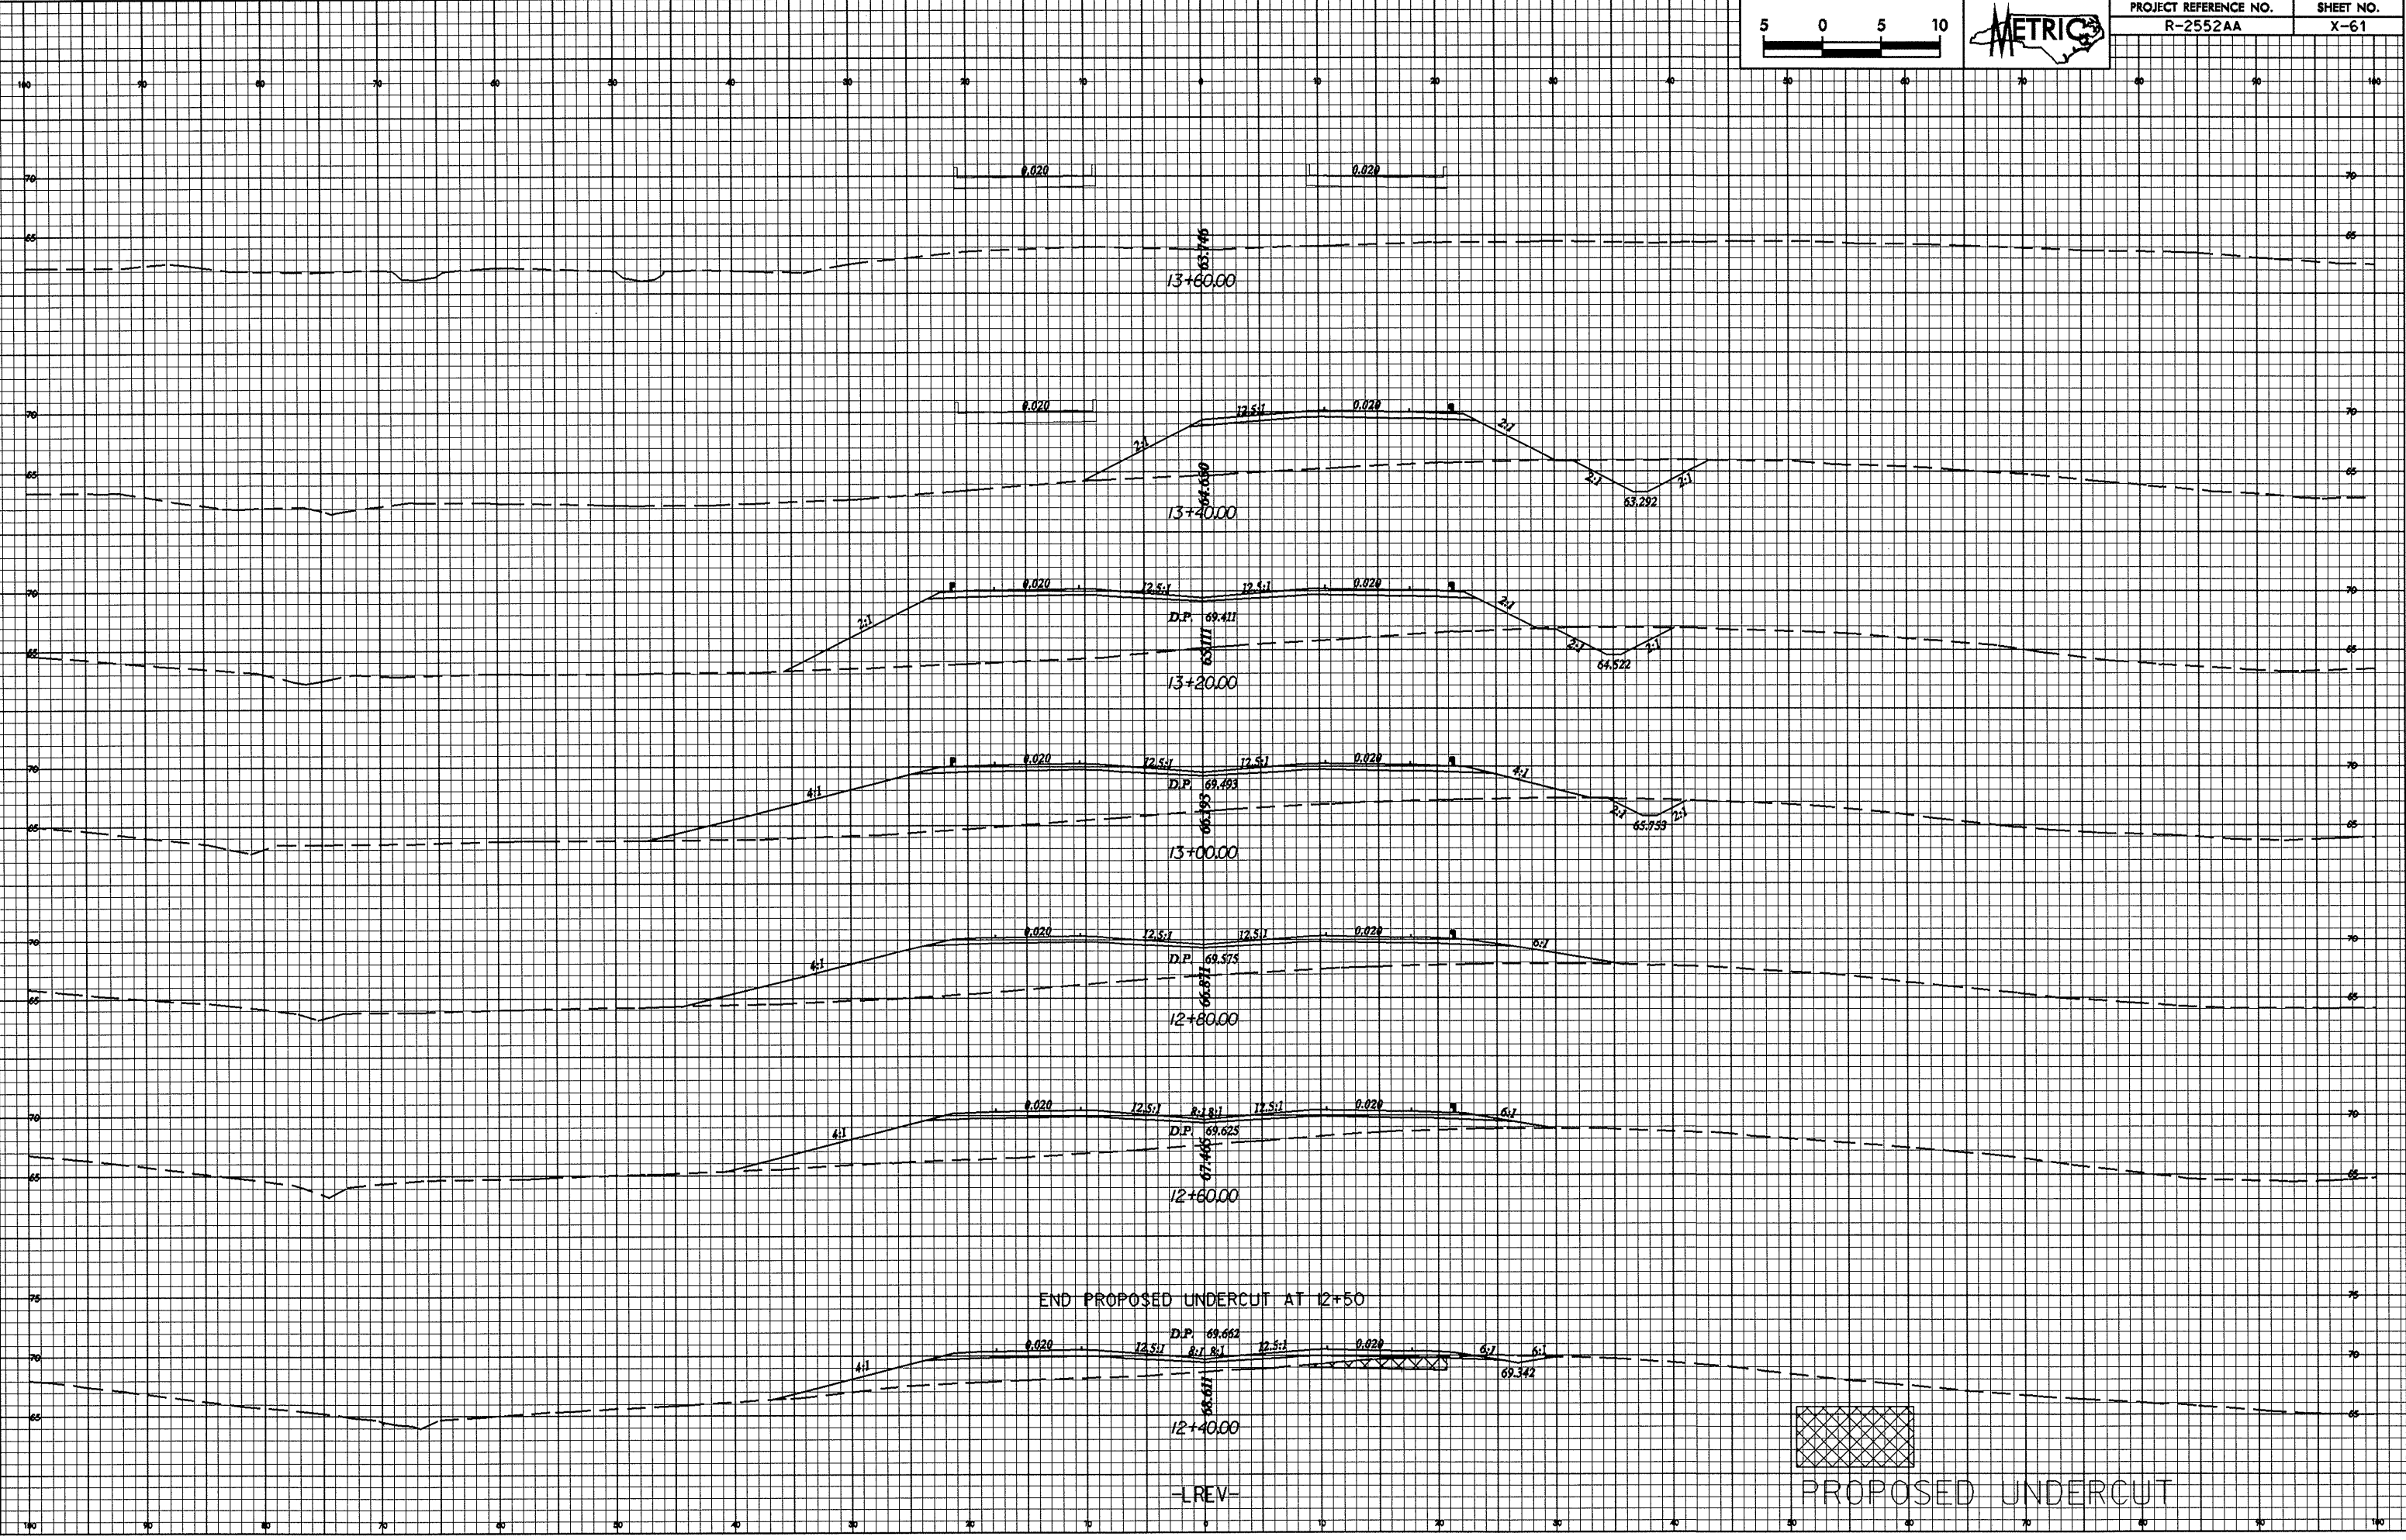

13+60.00
65.745

13+40.00
64.180

13+20.00
D.P. 69.411
65.171

13+00.00
D.P. 69.493
66.193

12+80.00
D.P. 69.575
66.871

12+60.00
D.P. 69.625
67.451

END PROPOSED UNDERCUT AT 12+50

12+40.00
D.P. 69.682
68.031

-LEV-


PROPOSED UNDERCUT