



10/26/05

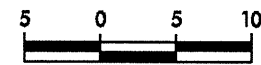

| | |
|-----------------------------------|-------------------|
| PROJECT REFERENCE NO. R-2552AA | SHEET NO. X-58 |
|-----------------------------------|-------------------|

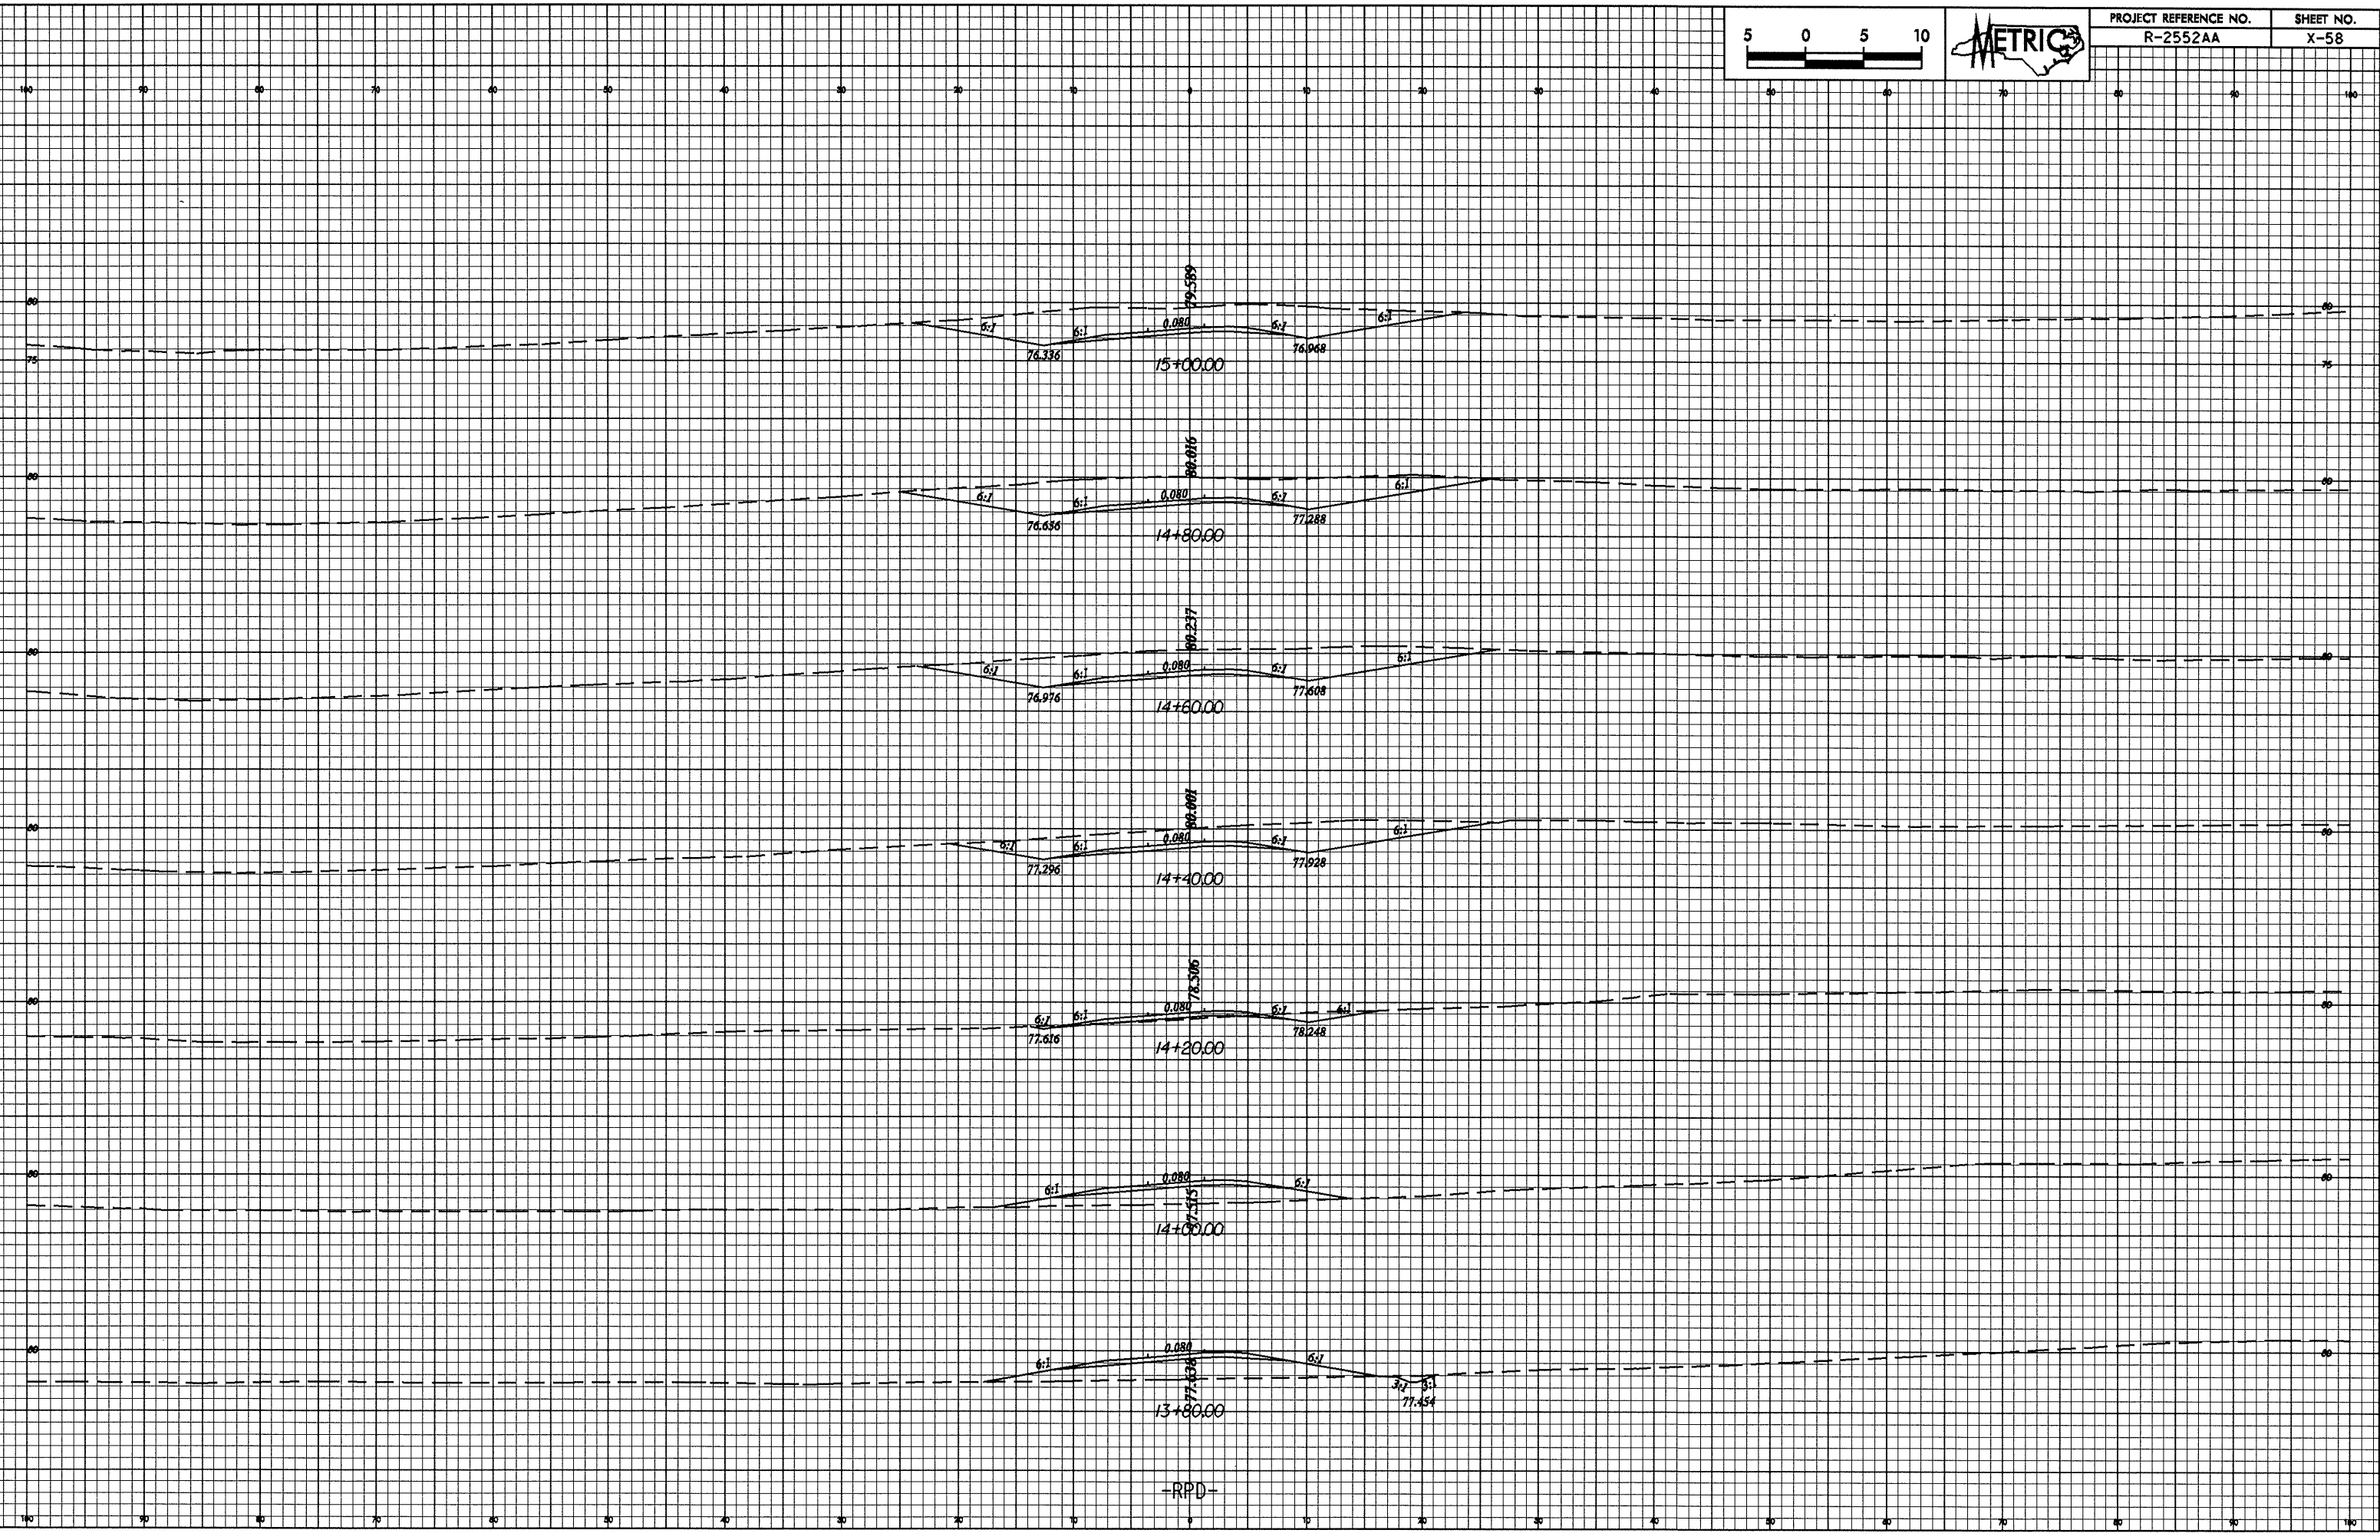

-RPD-

25-1048-2005 1349
Plan view of RPD (R-2552AA) - see layout plan