



0.25/2.5

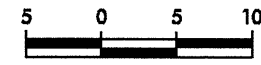

PROJECT REFERENCE NO. R2552AA	SHEET NO. X-56
----------------------------------	-------------------

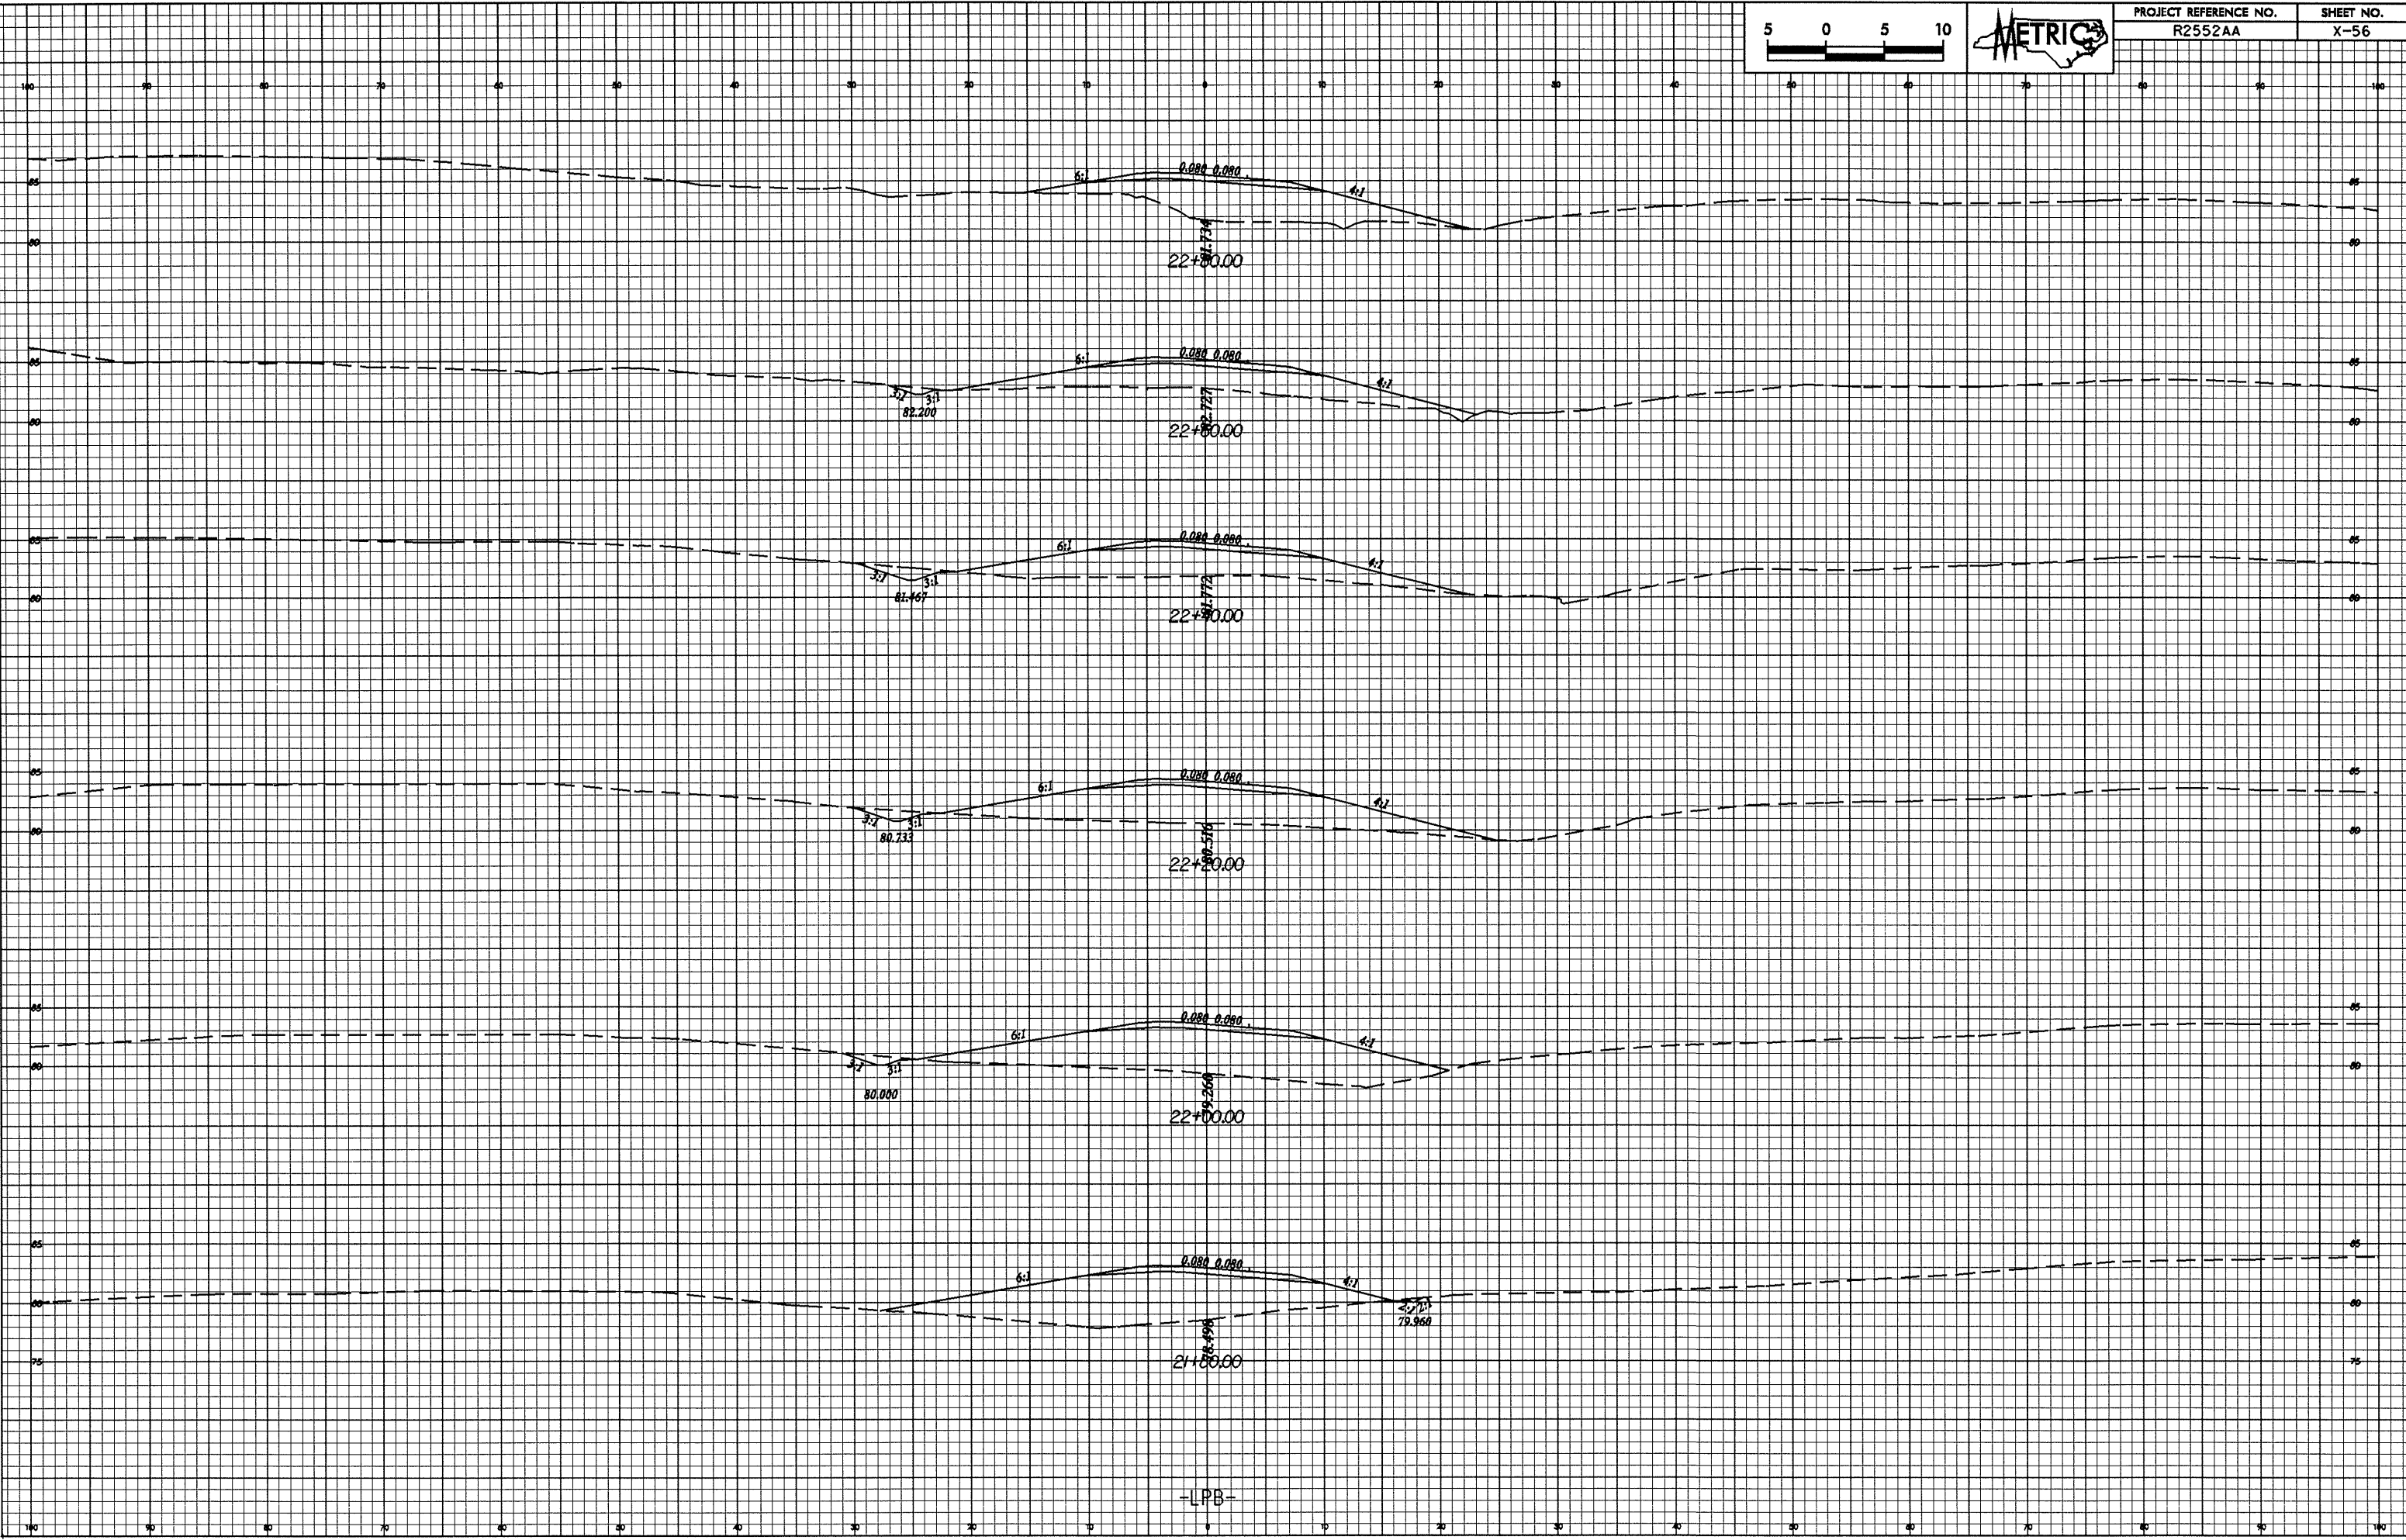

-LPS-

25-144-2005 13x16
R2552AA X-56
01/18/2005
F:\Projects\2005\13x16\011805\2005\13x16.dwg