





0.26.08  
25.11.2008 11:27  
C:\Users\j\Documents\New\flylev.dgn

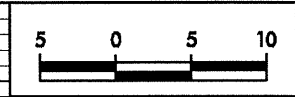

END PROPOSED UNDERCUT AT 29+20

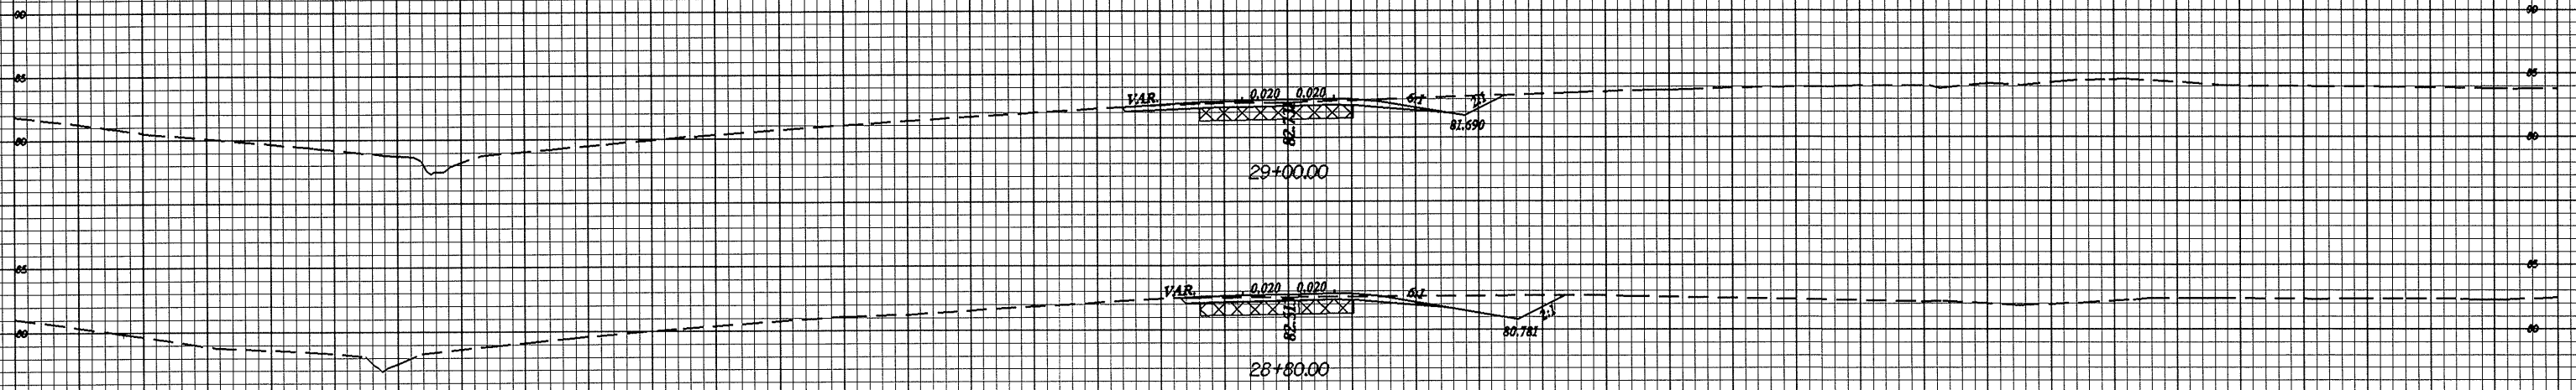


BEGIN PROPOSED UNDERCUT AT 28+55

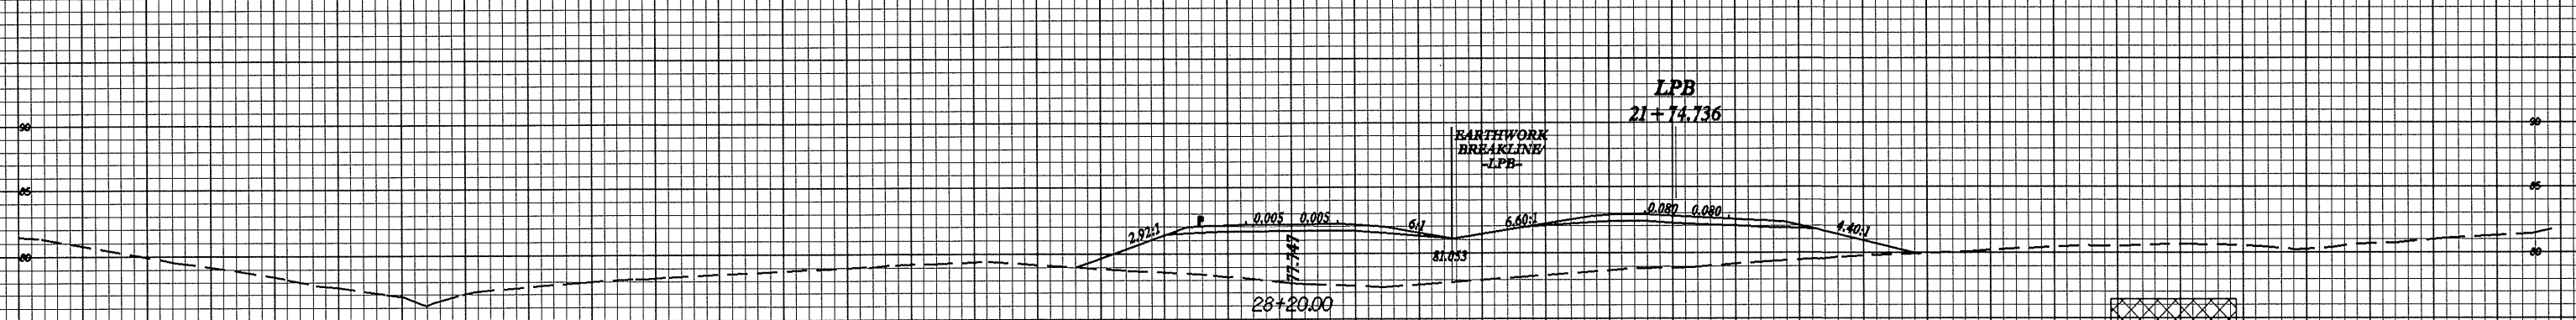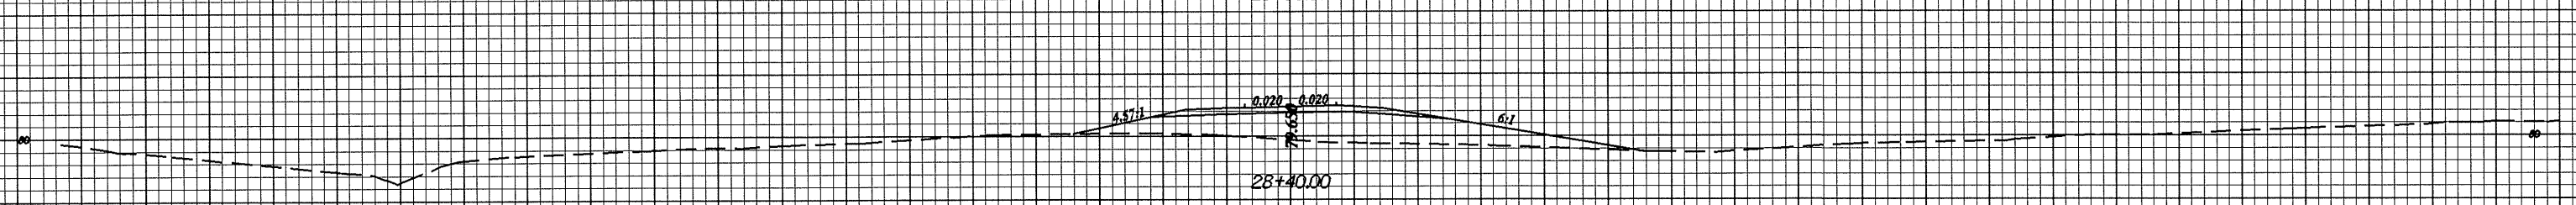

LPB  
21+74.736

EARTHWORK  
BREAKLINE  
-LPB-

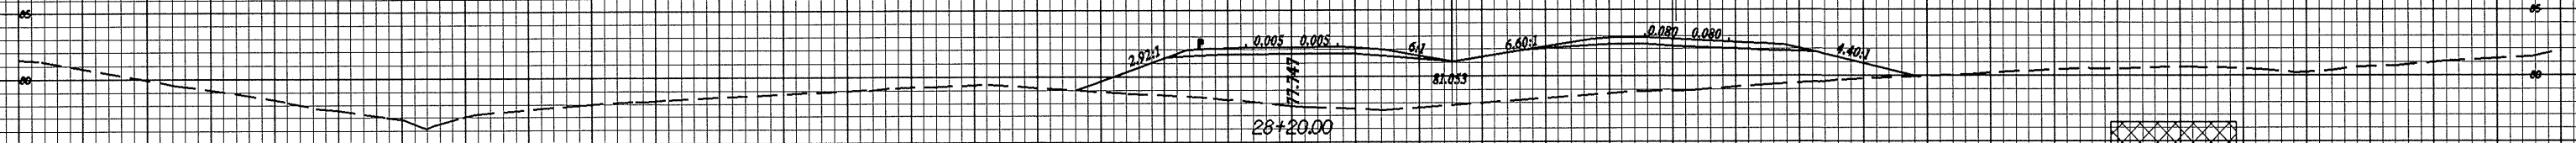

PROPOSED UNDERCUT

-FLYLEREV-