
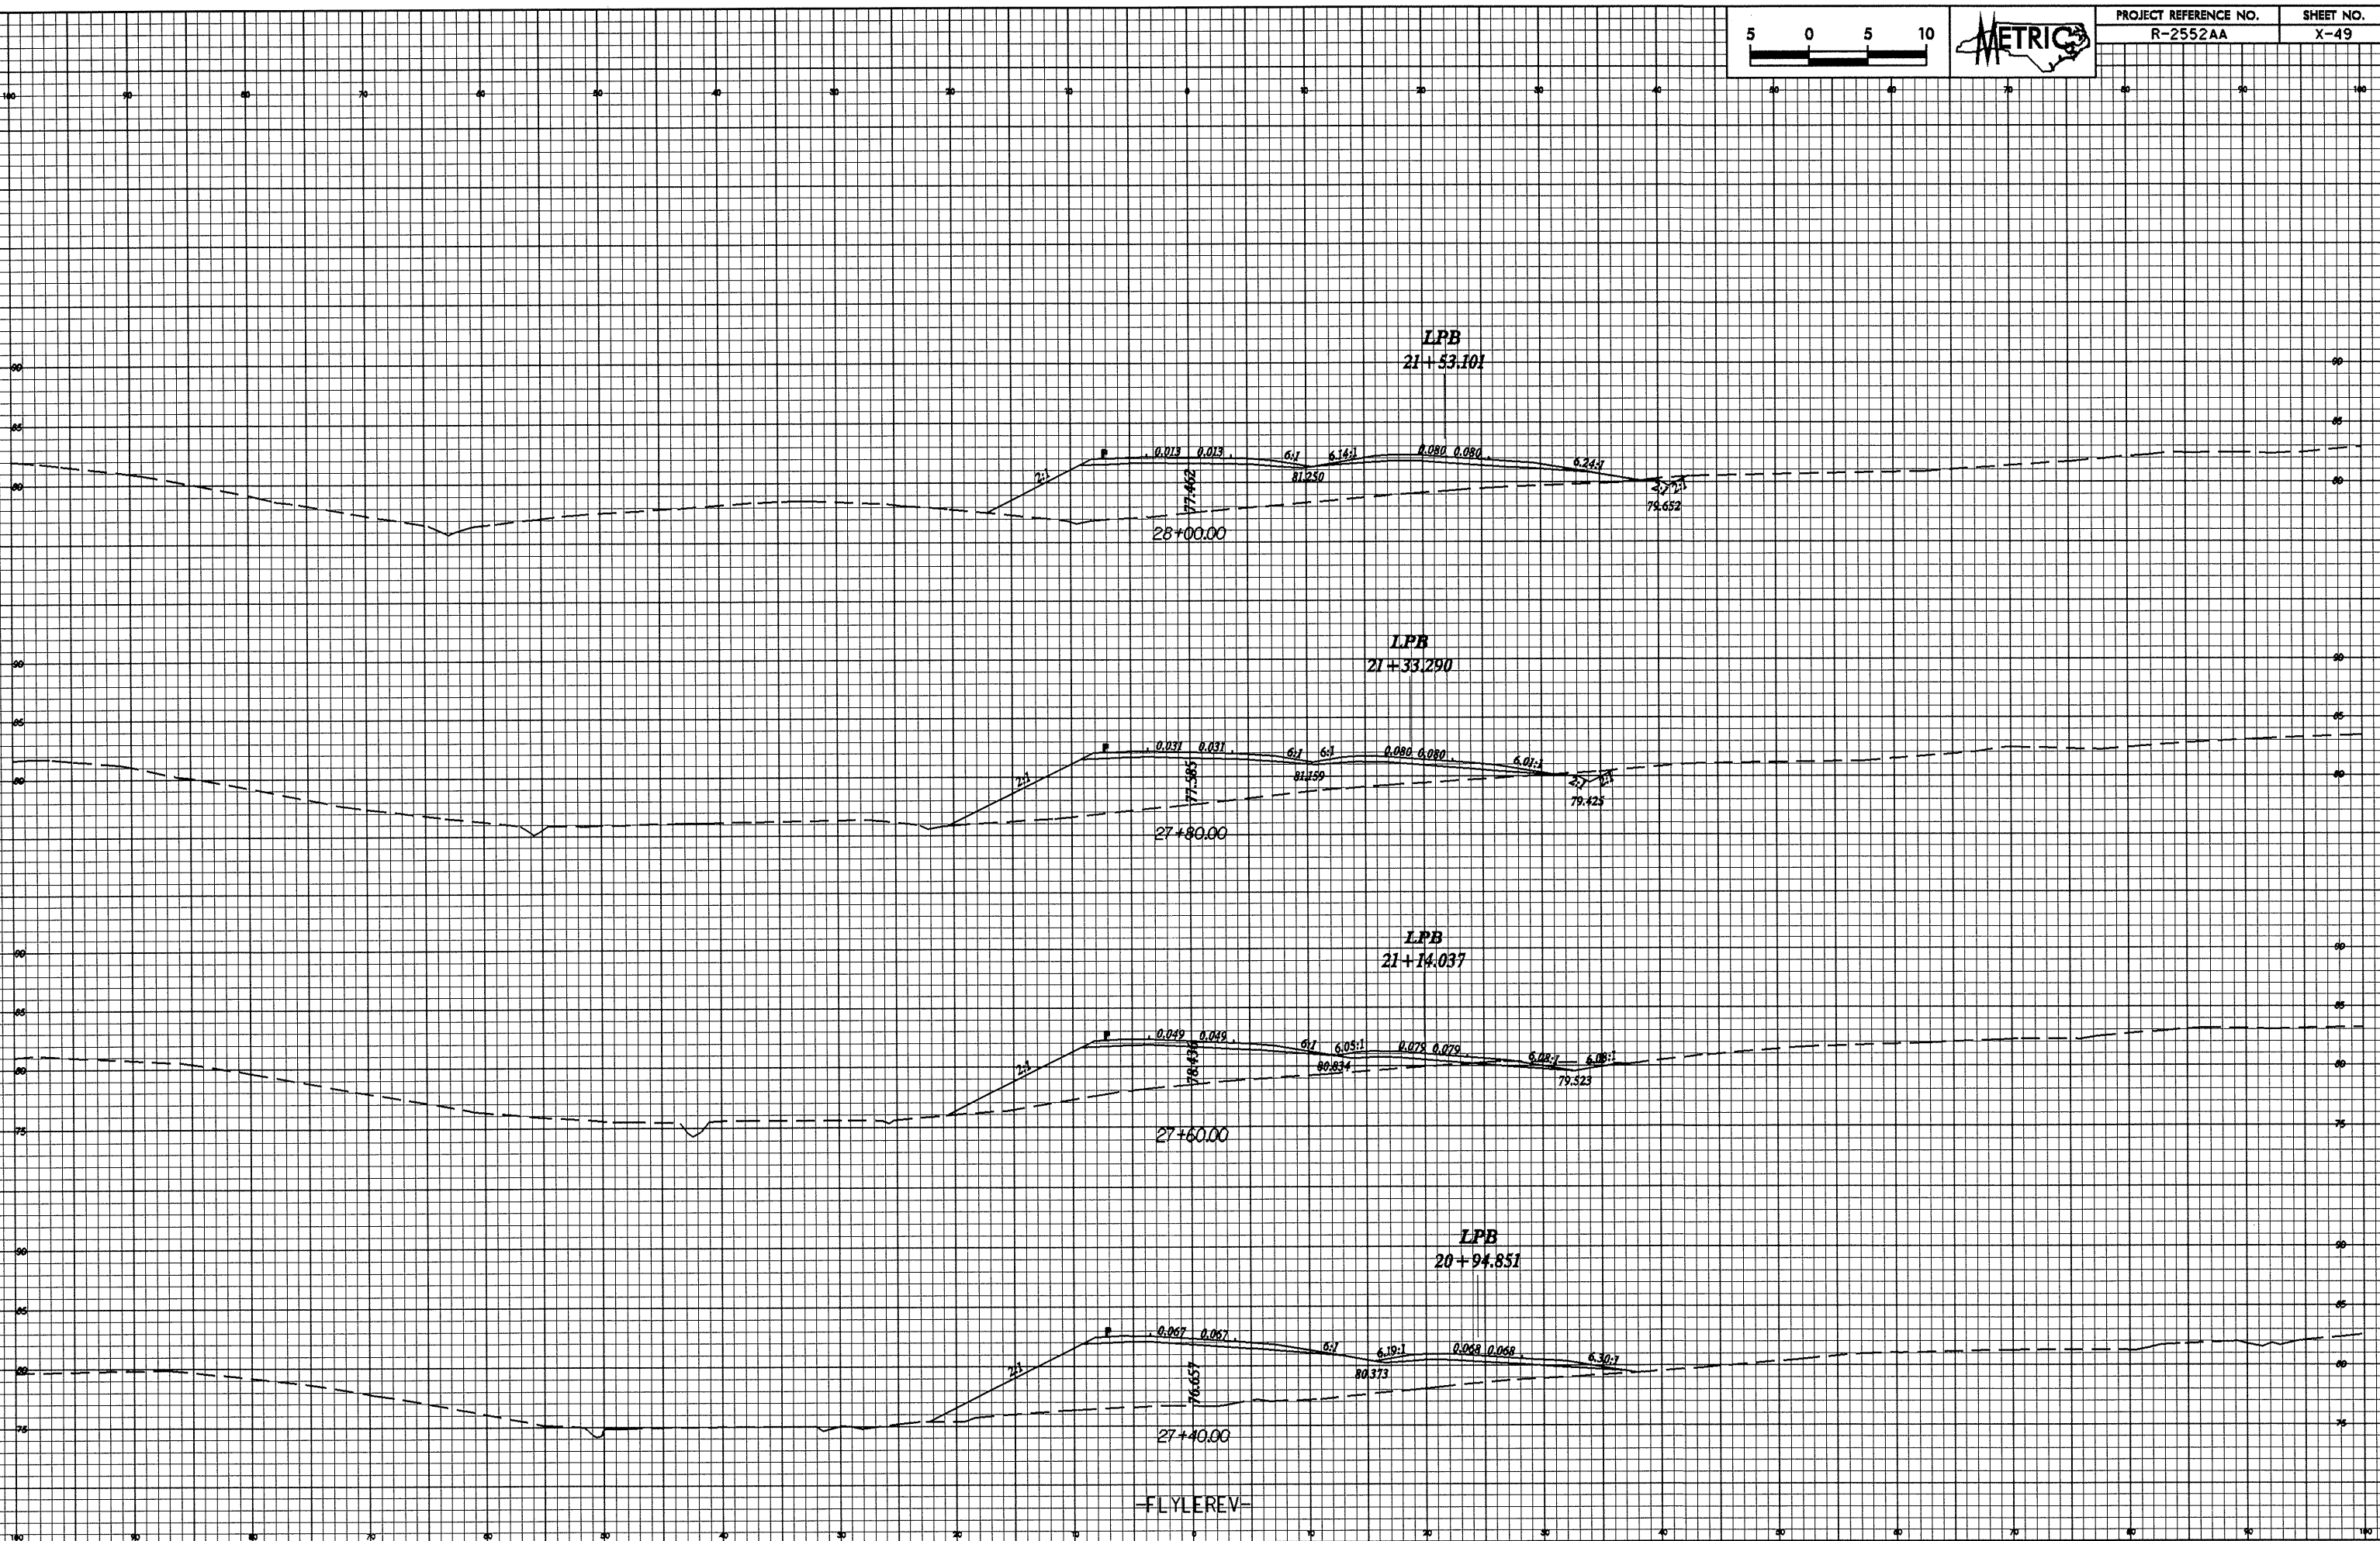


10/26/98
25:10:00 11:25
P:\work\11180\11180.dwg

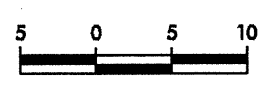

-FLYLEREV-