



07.26.99

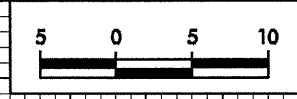

PROJECT REFERENCE NO.
R-2552AA

SHEET NO.
X-42

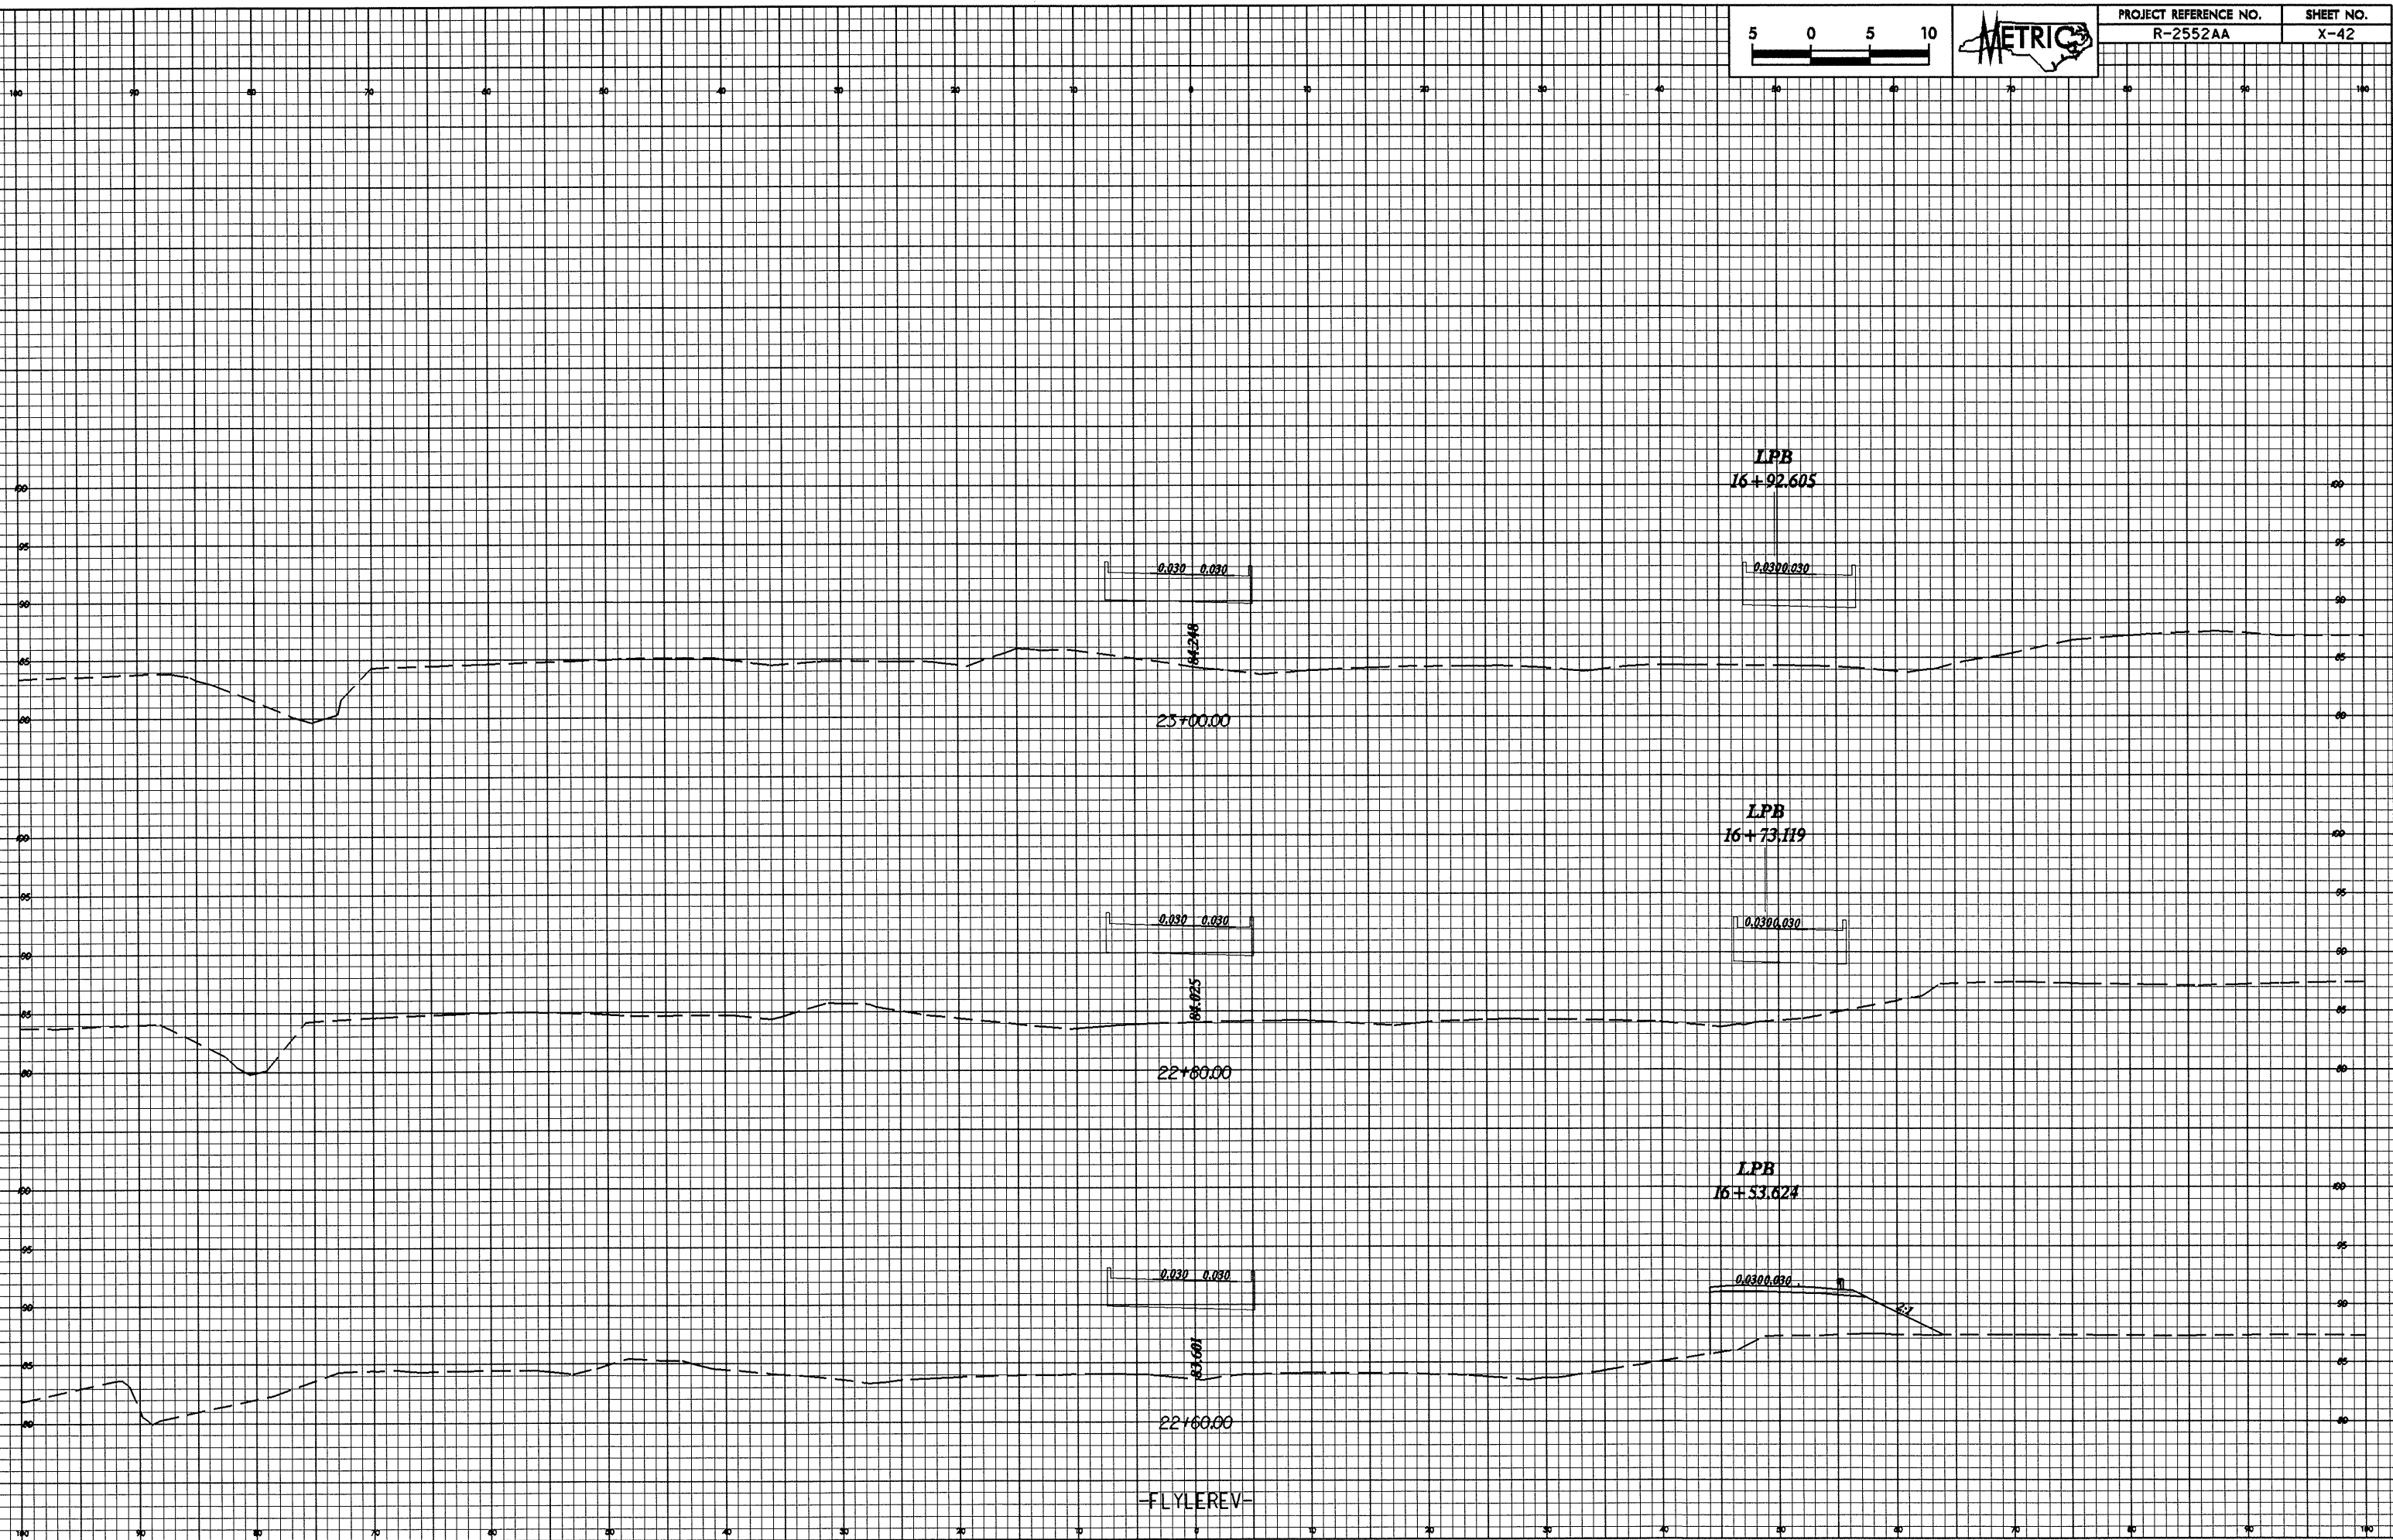

-FLYLEREV-

25 JAN 2005 11:23
P:\Projects\10082898\10082898.dgn