
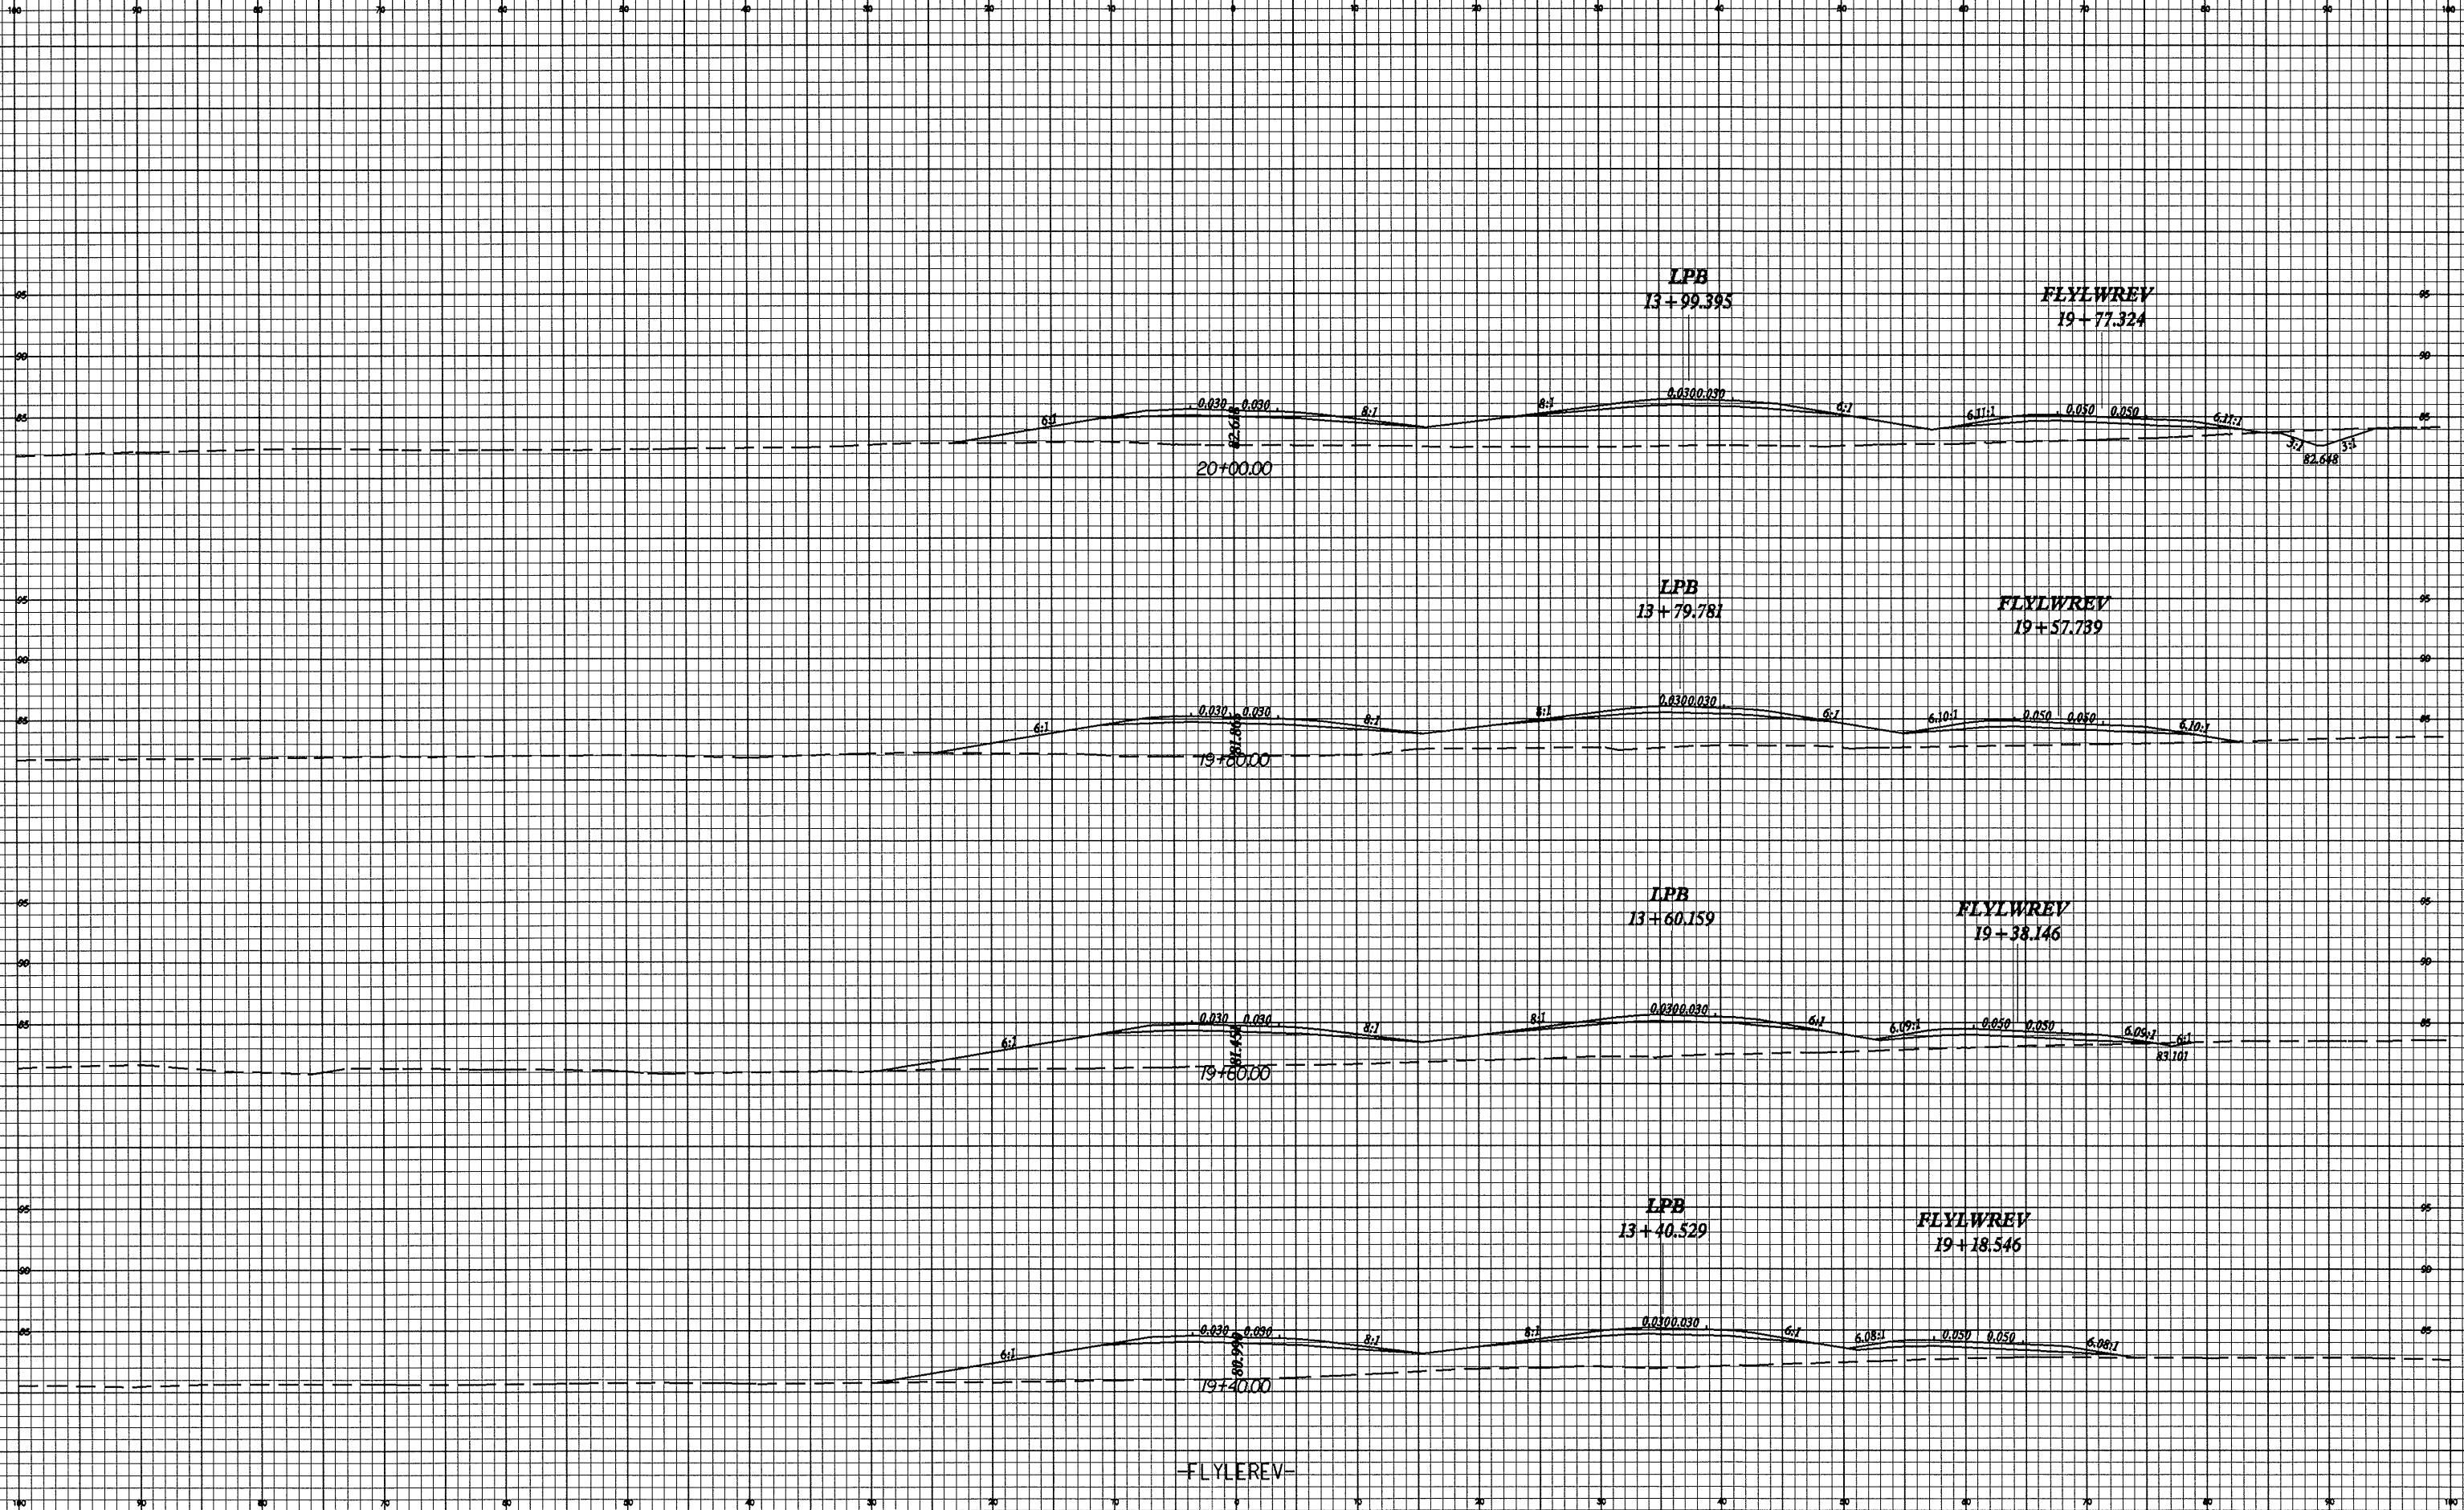


10/26/09

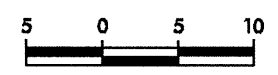

25/11/09 11:52
P:\Users\jg\My Documents\10971\10971.dgn