

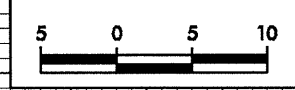


0.25/0.8

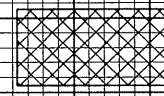

PROJECT REFERENCE NO. R-2552AA	SHEET NO. X-25
-----------------------------------	-------------------

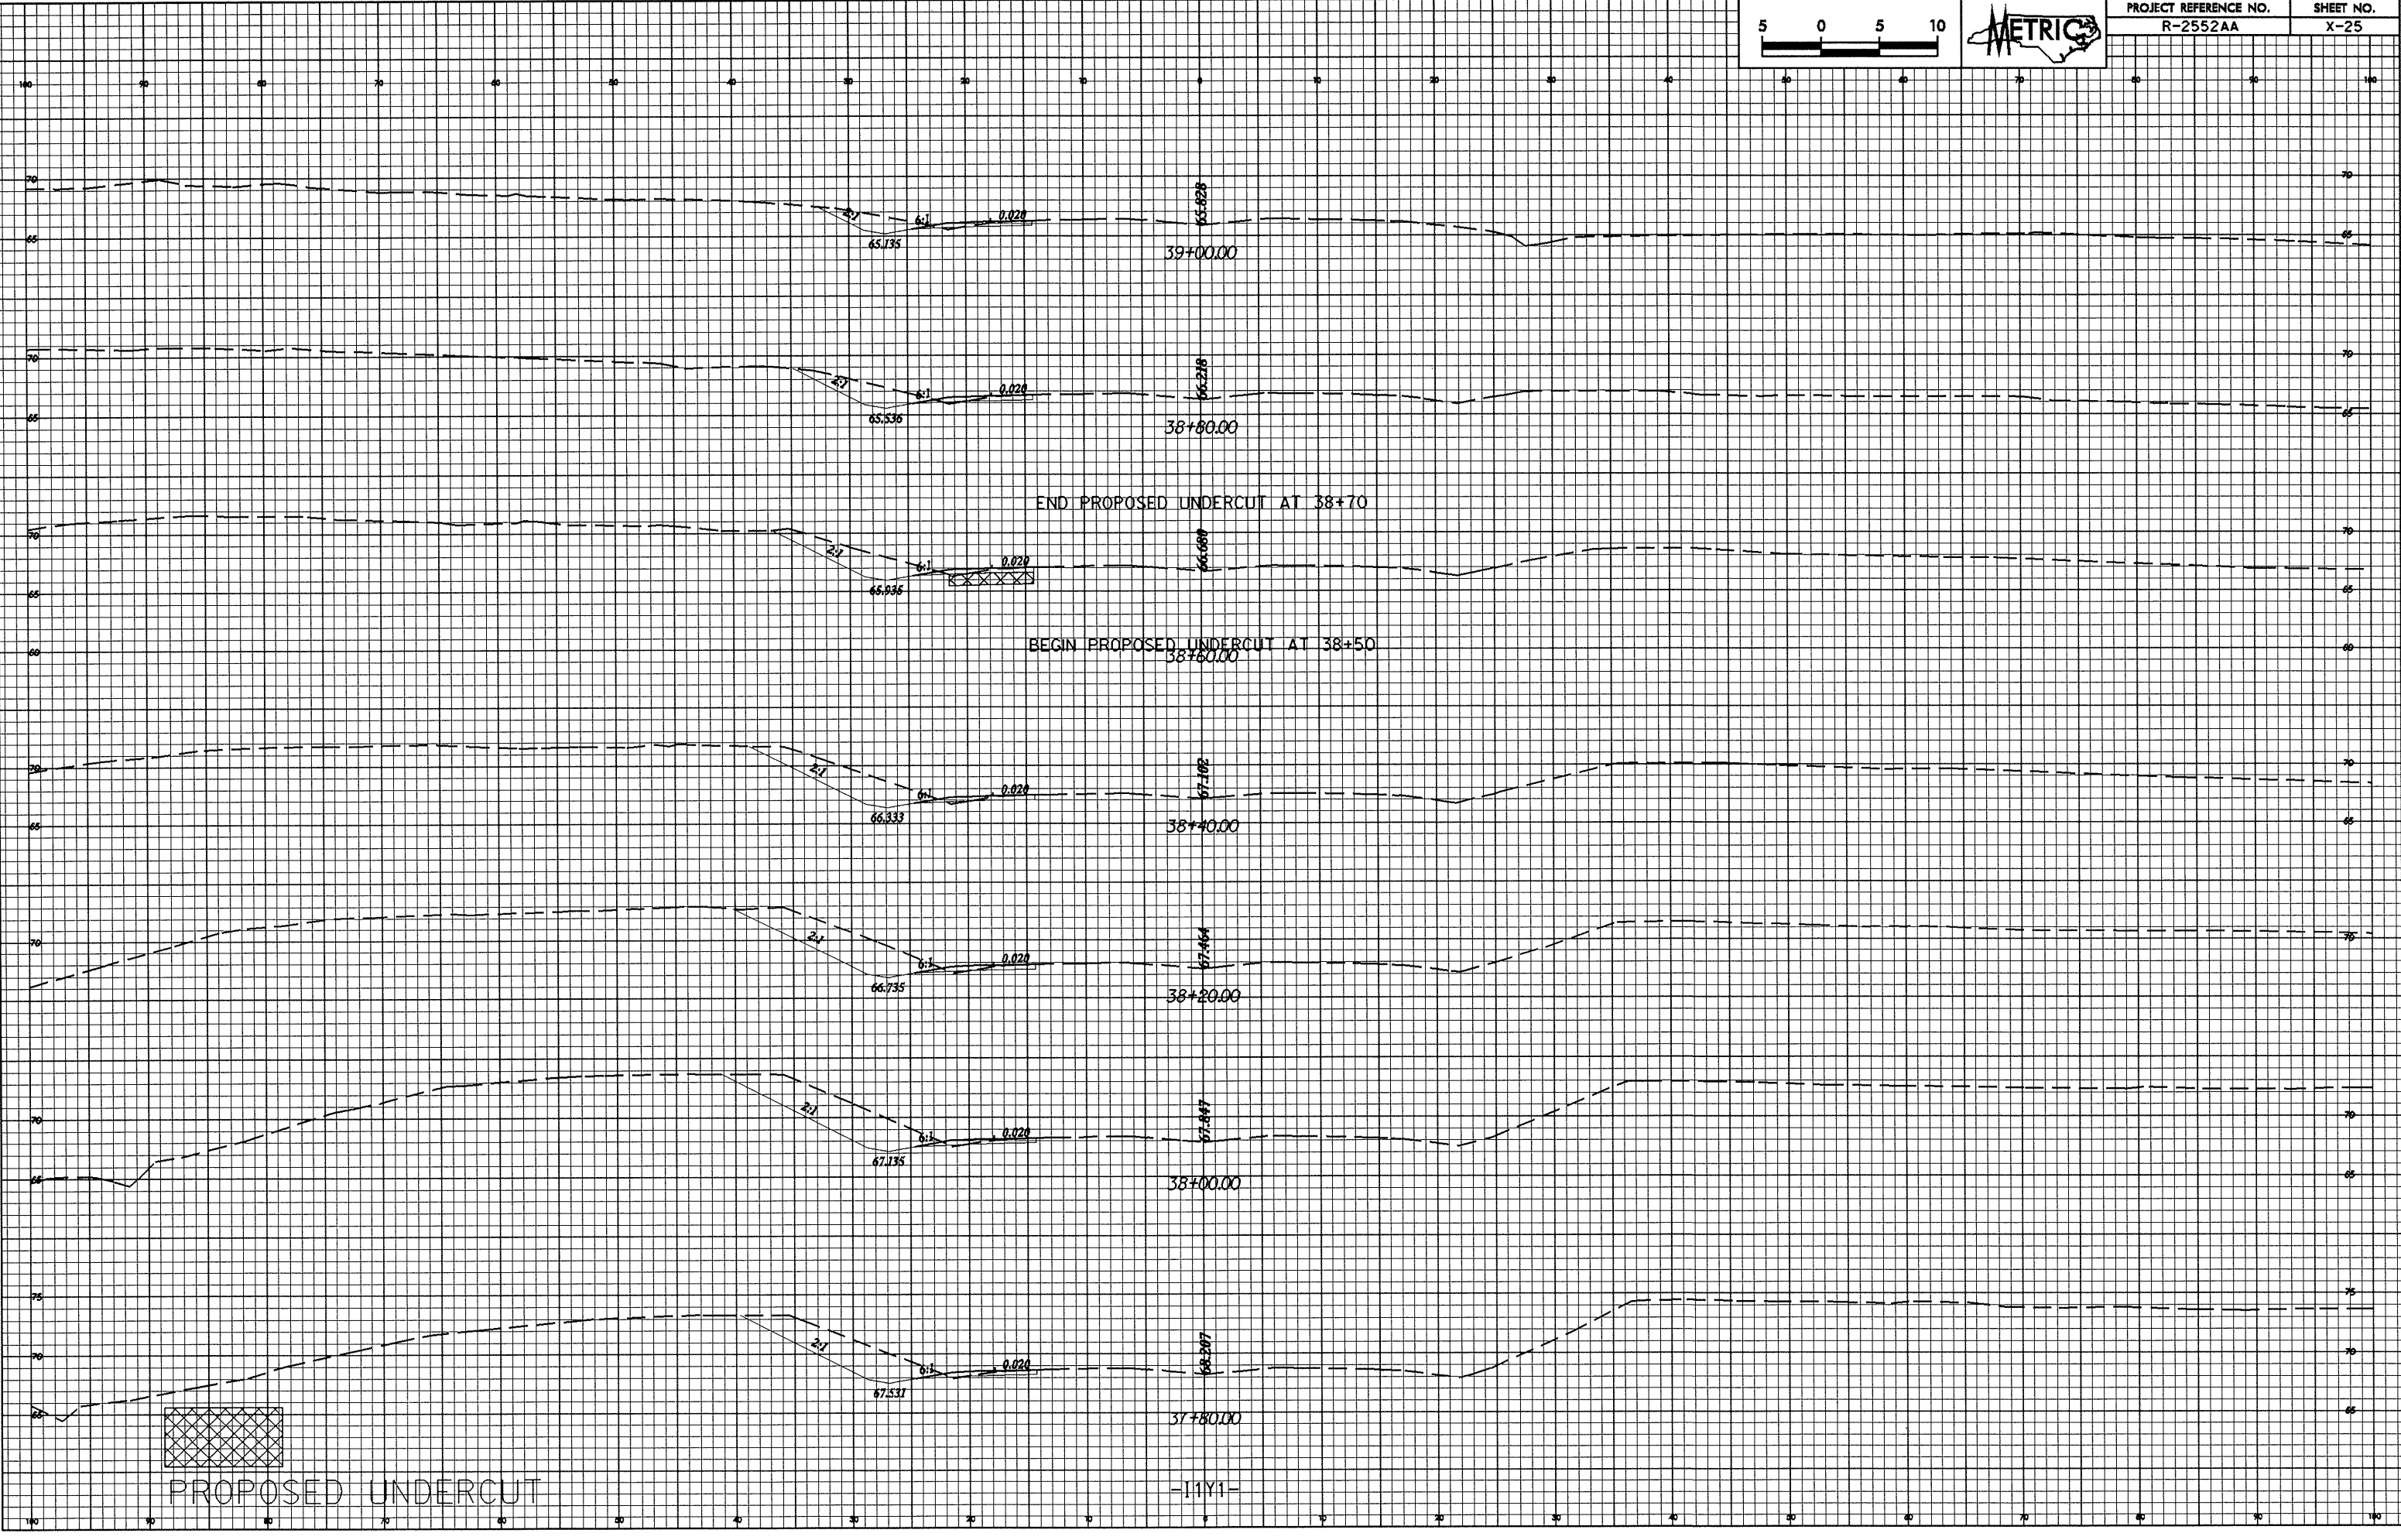

PROPOSED UNDERCUT

-1111-

26 R:\2552AA\1053  
R-2552AA.dwg  
10/27/08  
10:53 AM  
User: Vmap101.dwg