



0.25/25.00

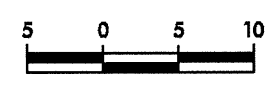

PROJECT REFERENCE NO. R-2552AA	SHEET NO. X-23
-----------------------------------	-------------------

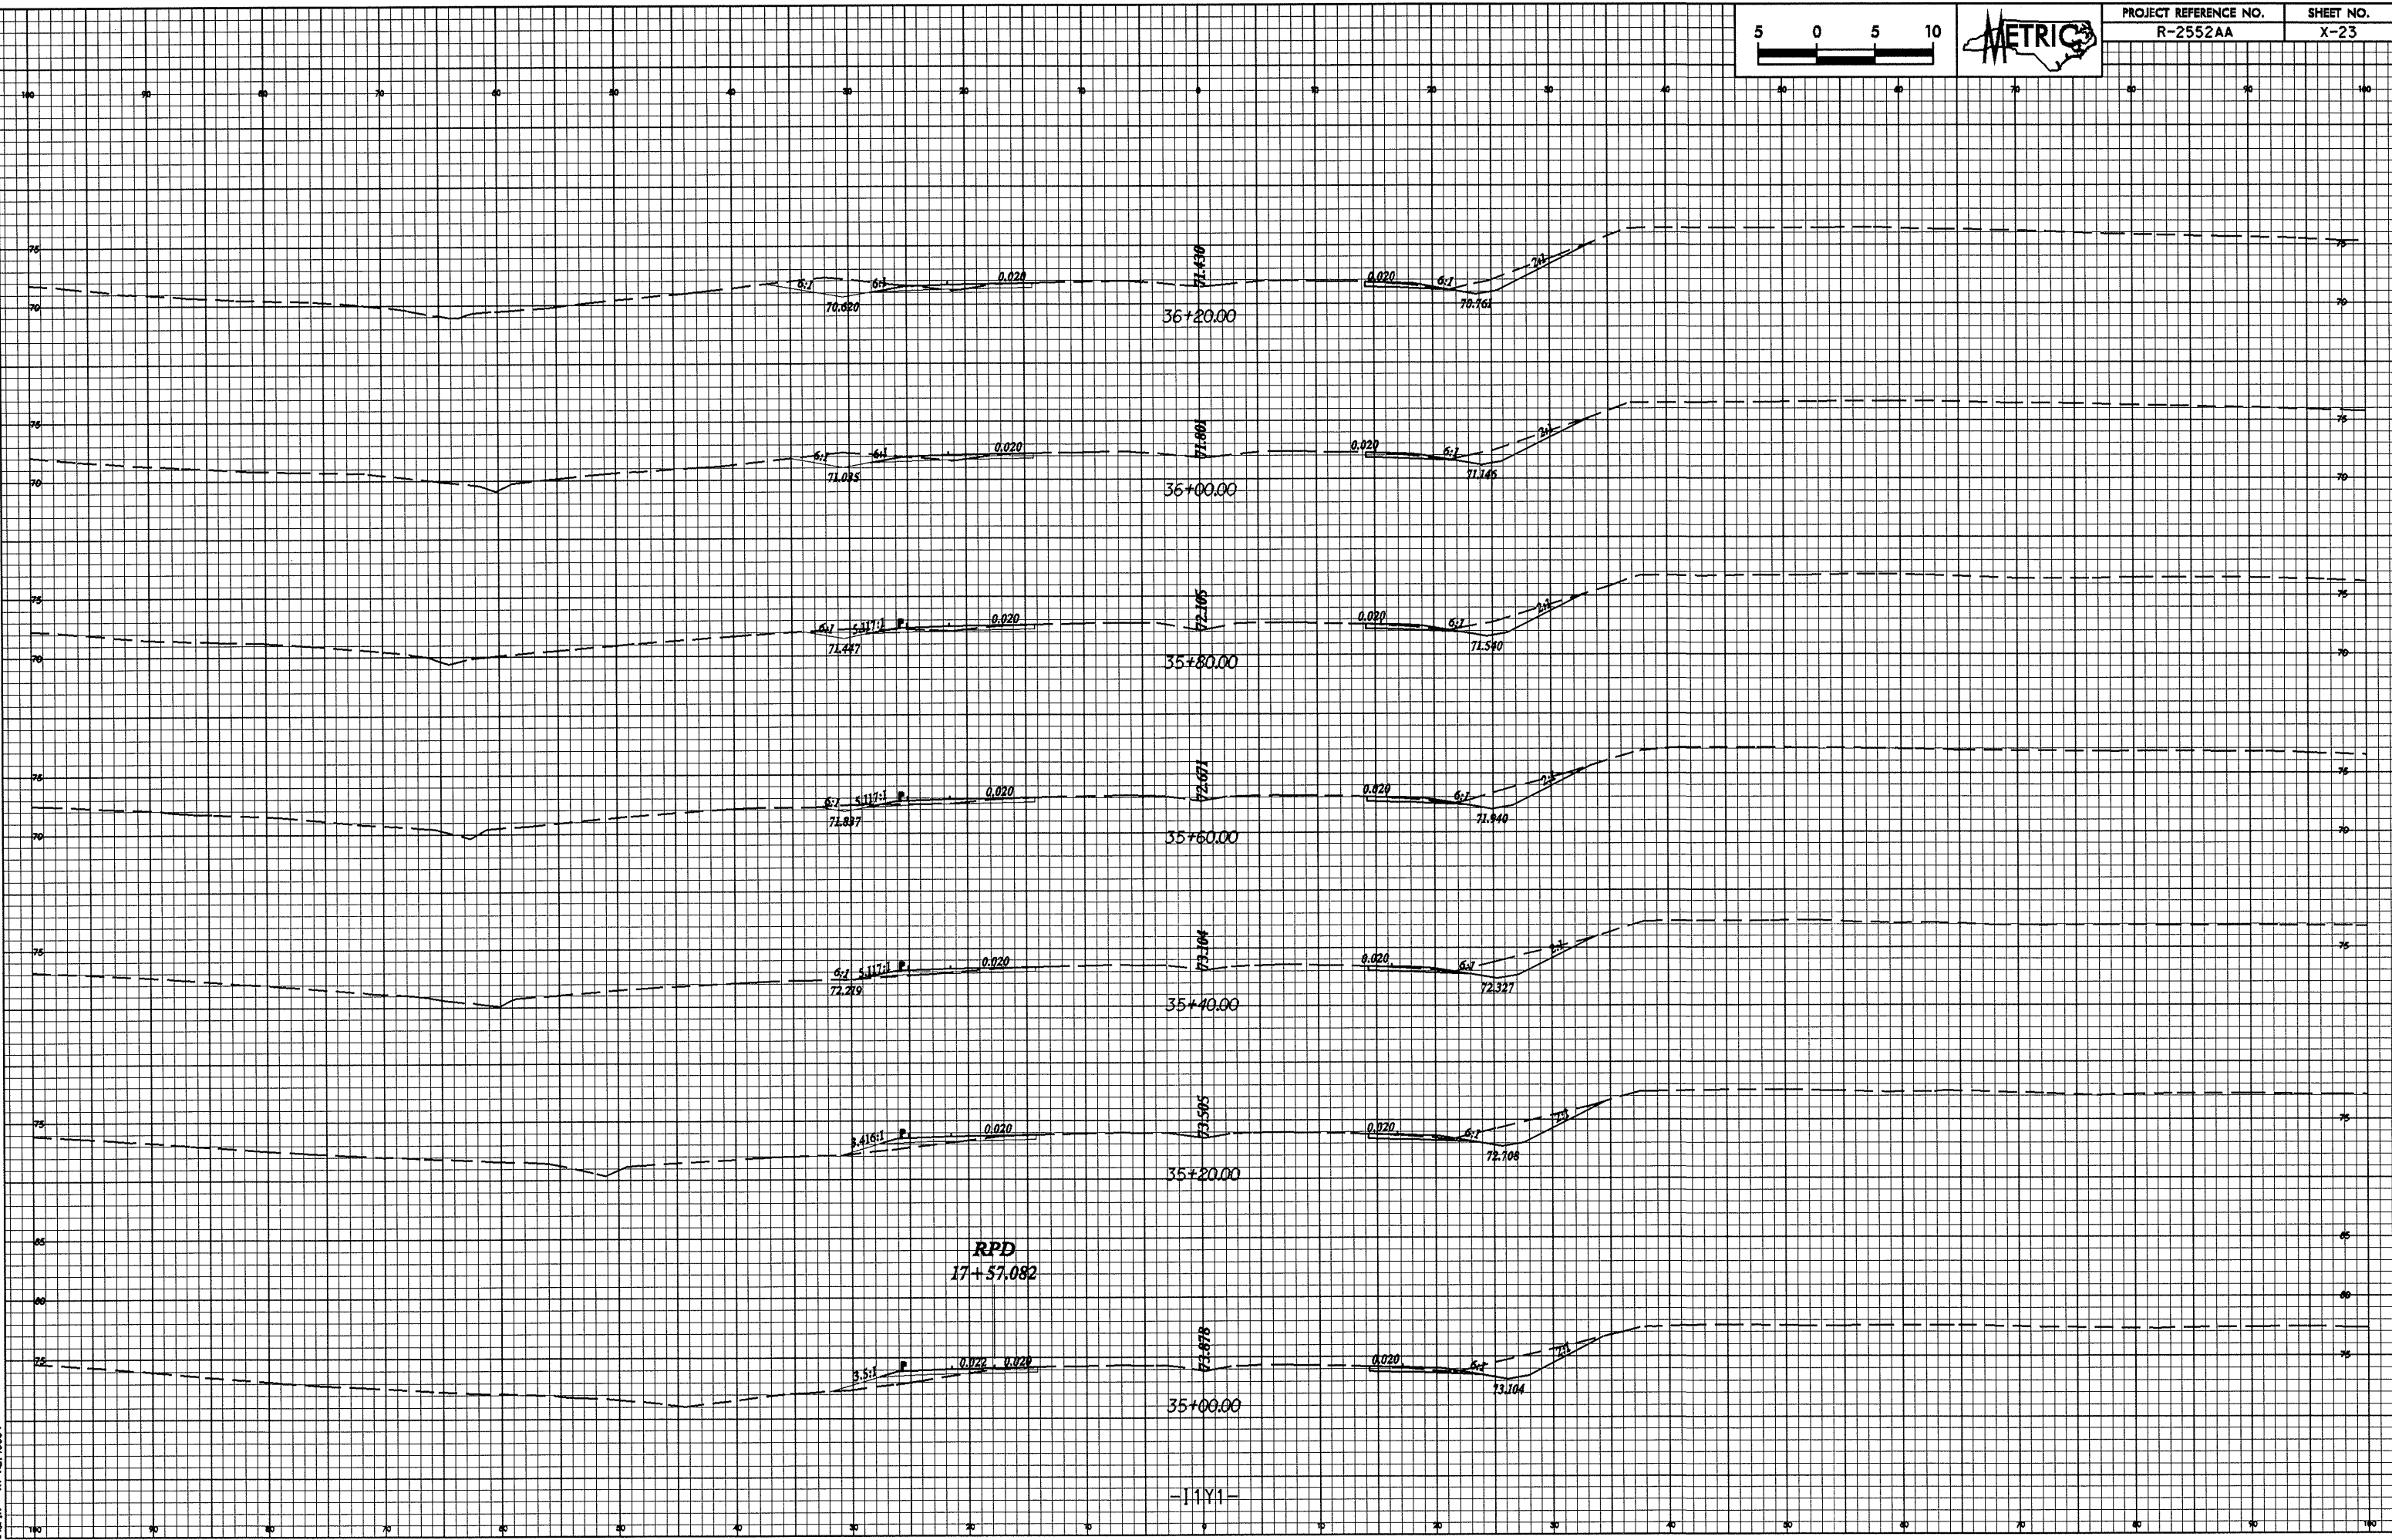

25-Nov-2005 10:52
F:\mwork\2005\10\25\1052.dwg

-1111-