



10/26/09

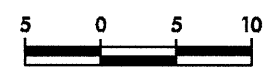

PROJECT REFERENCE NO. R-2552AA	SHEET NO. X-20
-----------------------------------	-------------------

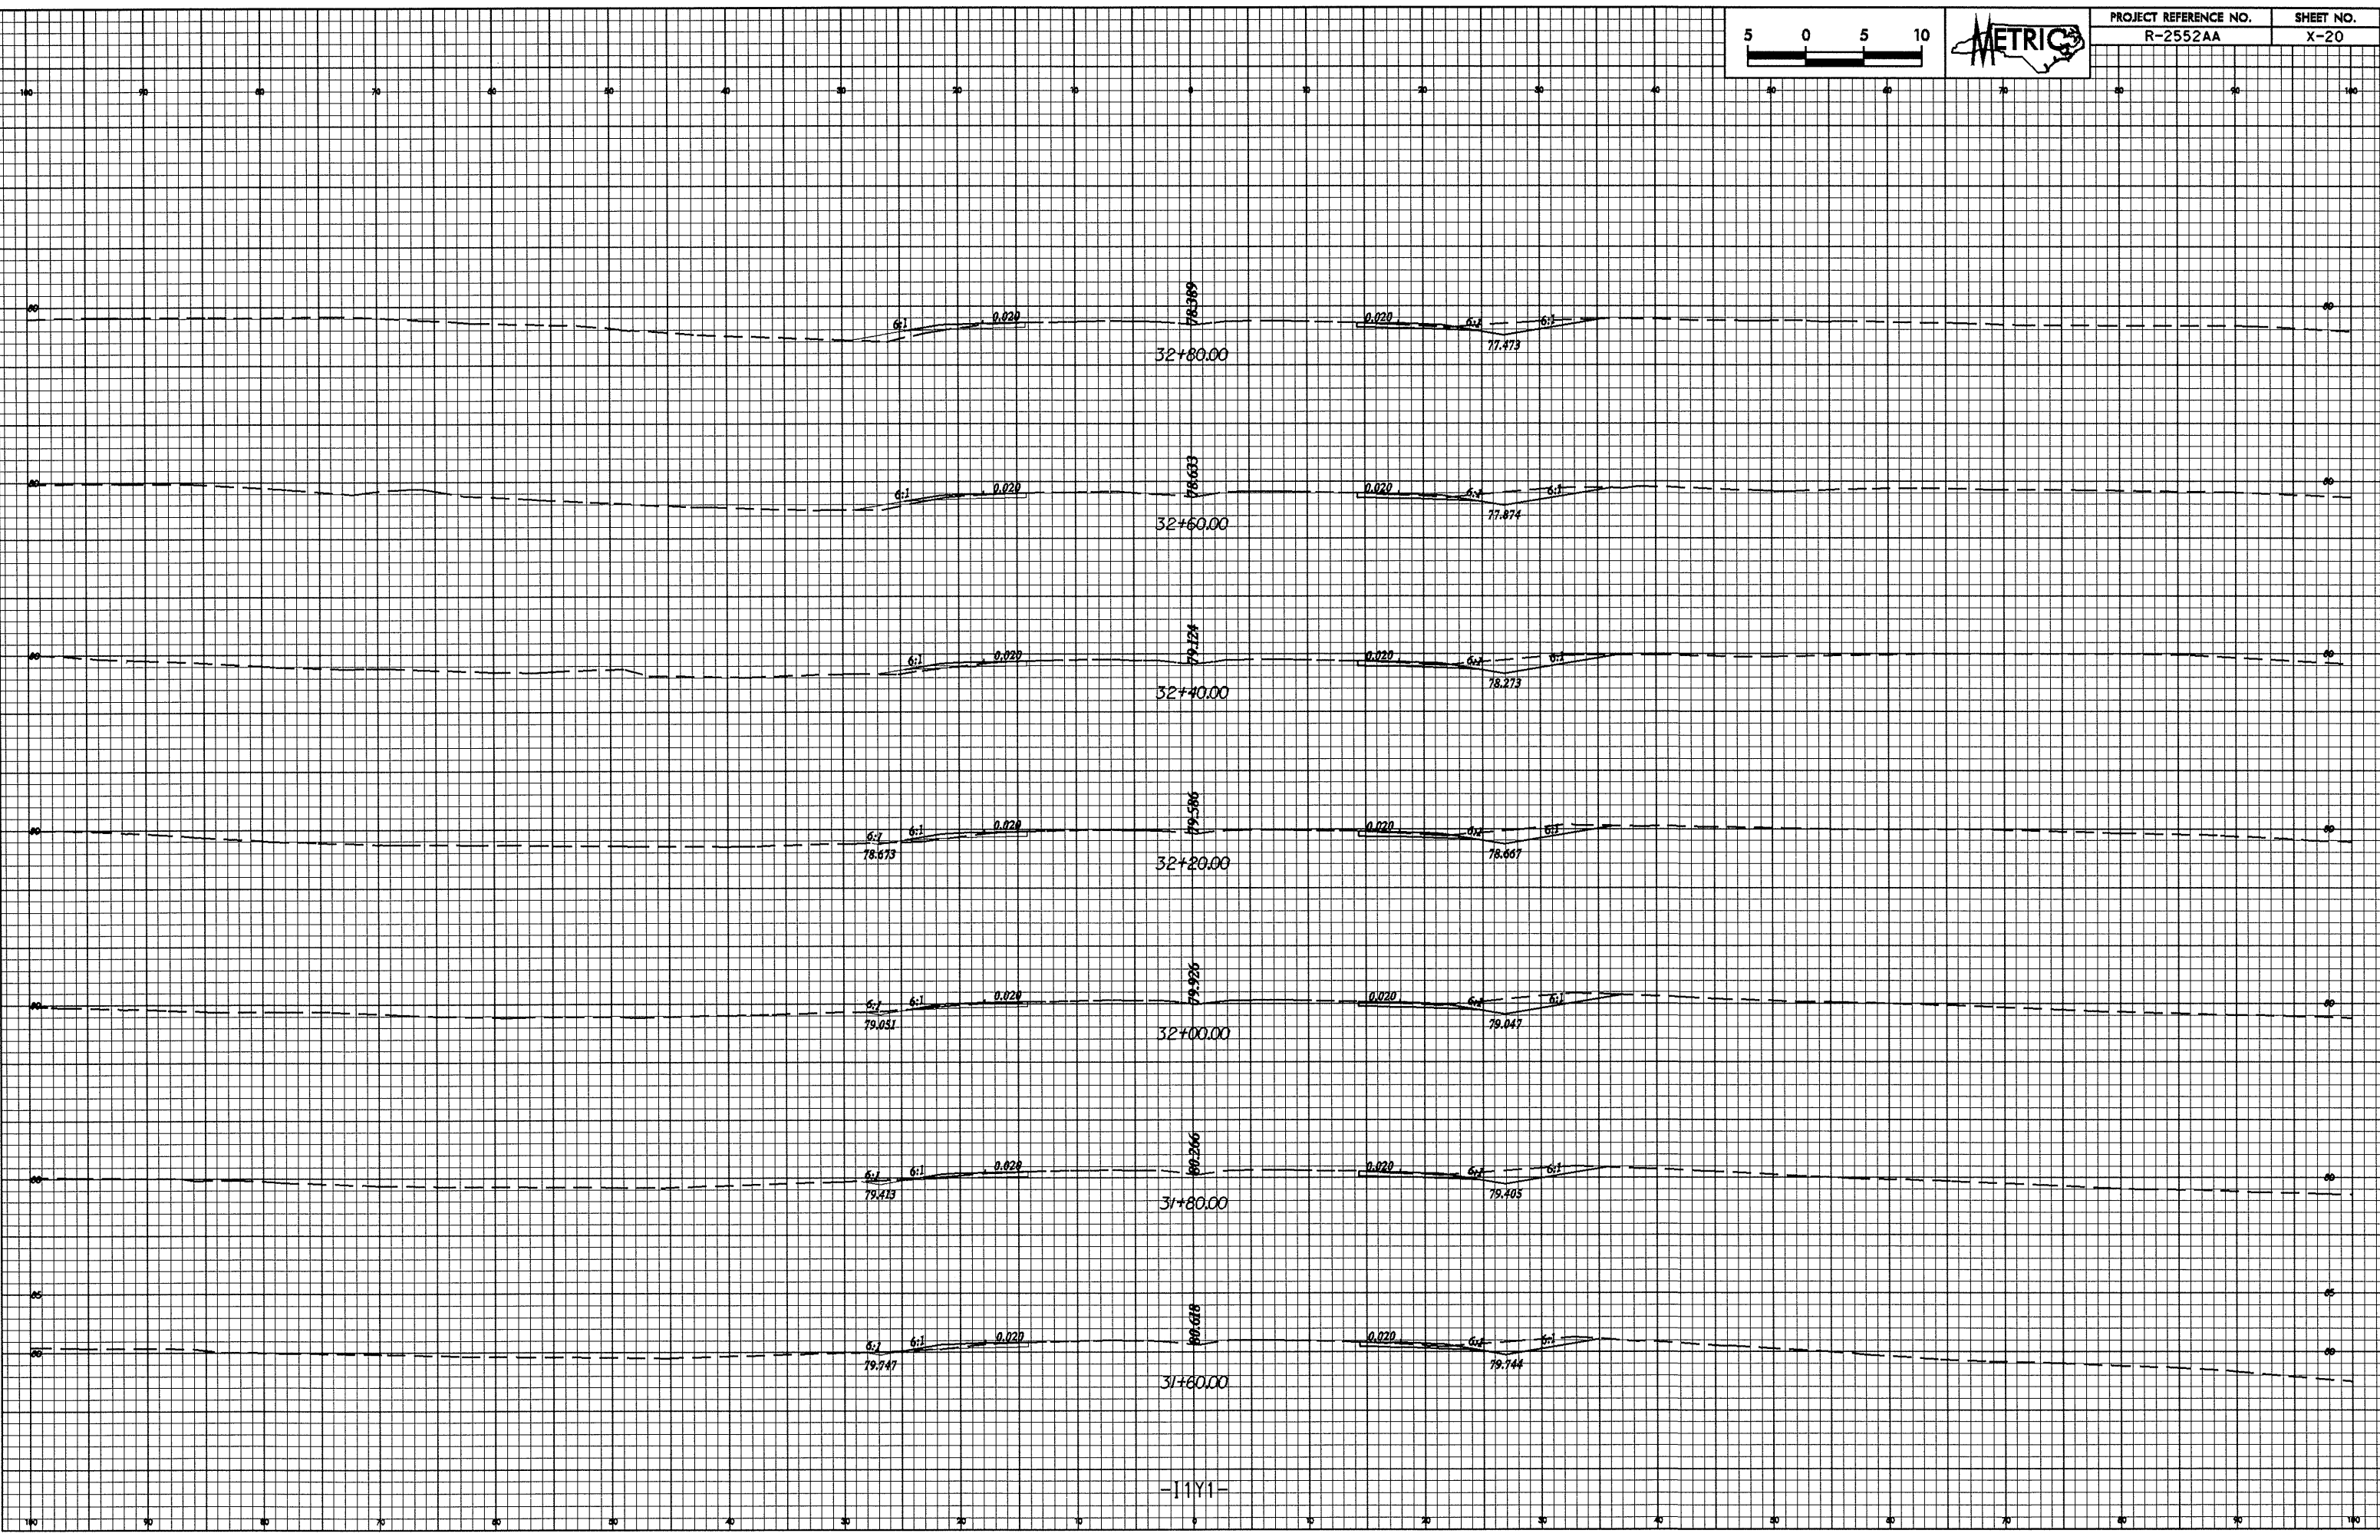

26-111-2005 (05) \\sac\map\111.dwg
 24/10/09 10:53:39