



07/26/08

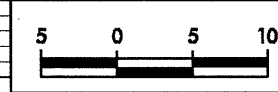

PROJECT REFERENCE NO.
R-2552AA

SHEET NO.
X-6

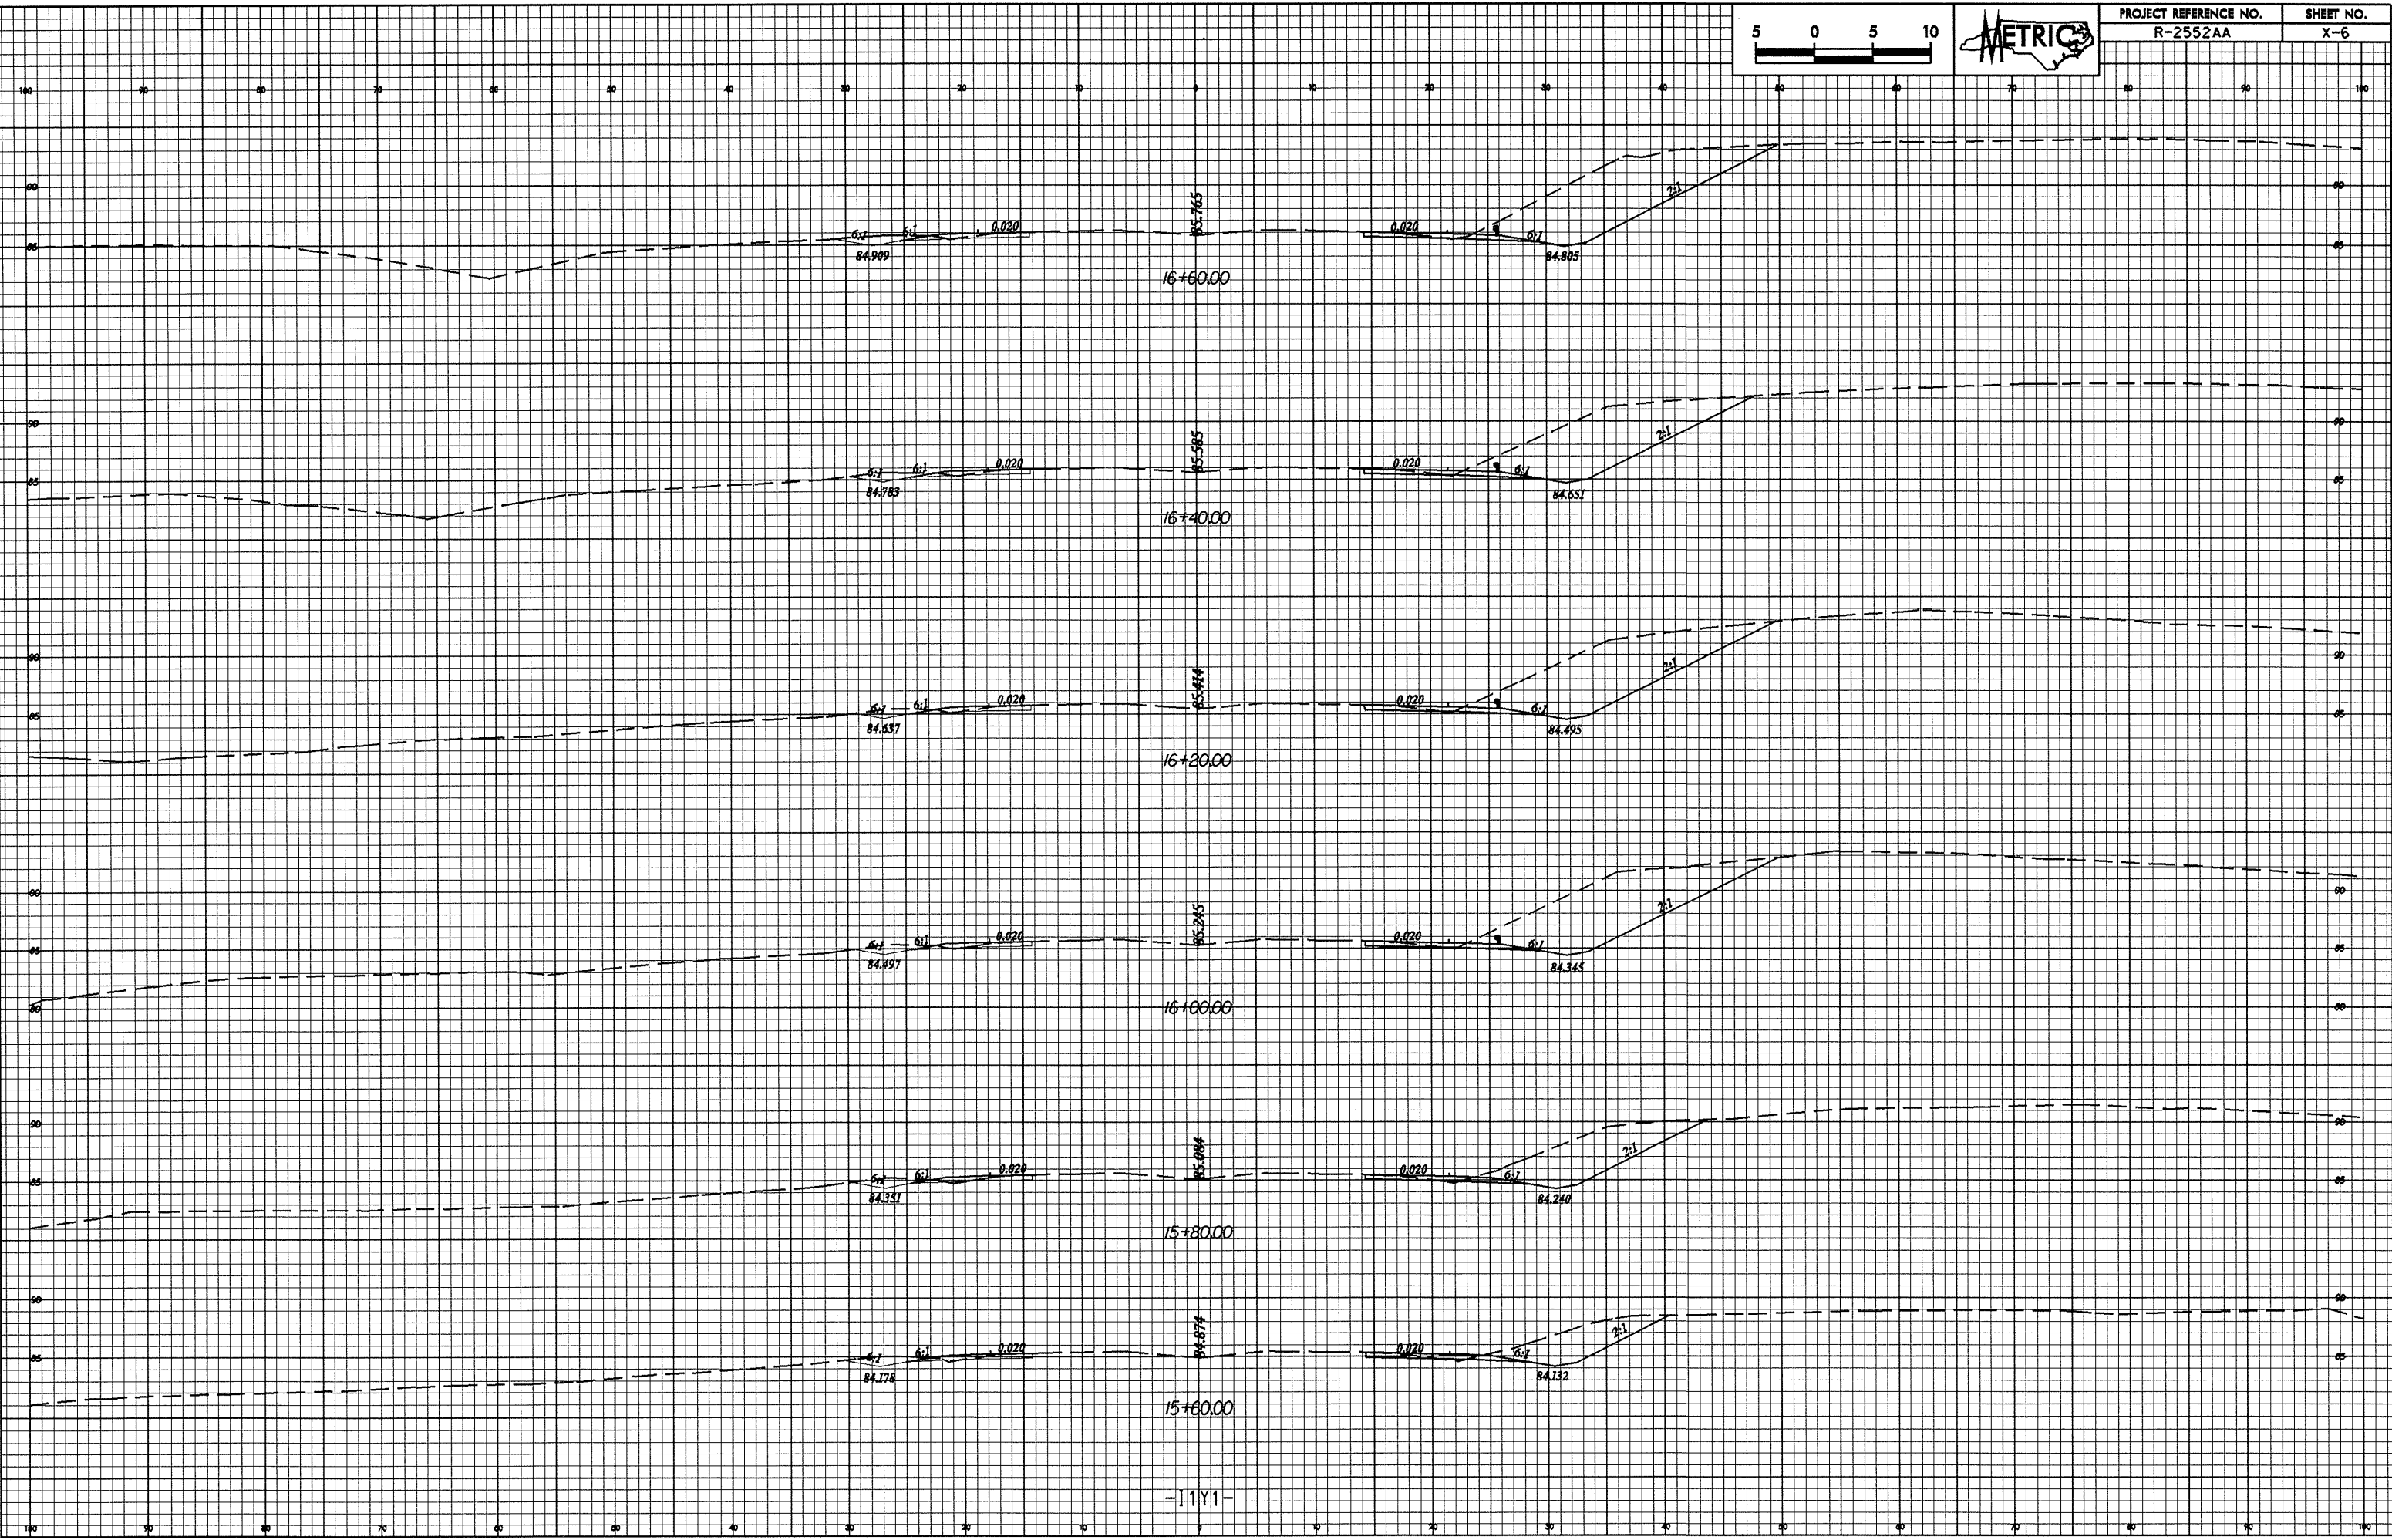

26-184-2008 18.44
F:\kern\cadd\184\184538.dwg

-1111-