



0.25/38

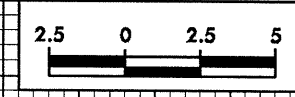

PROJECT REFERENCE NO.  
R-2552AB

SHEET NO.  
X-128

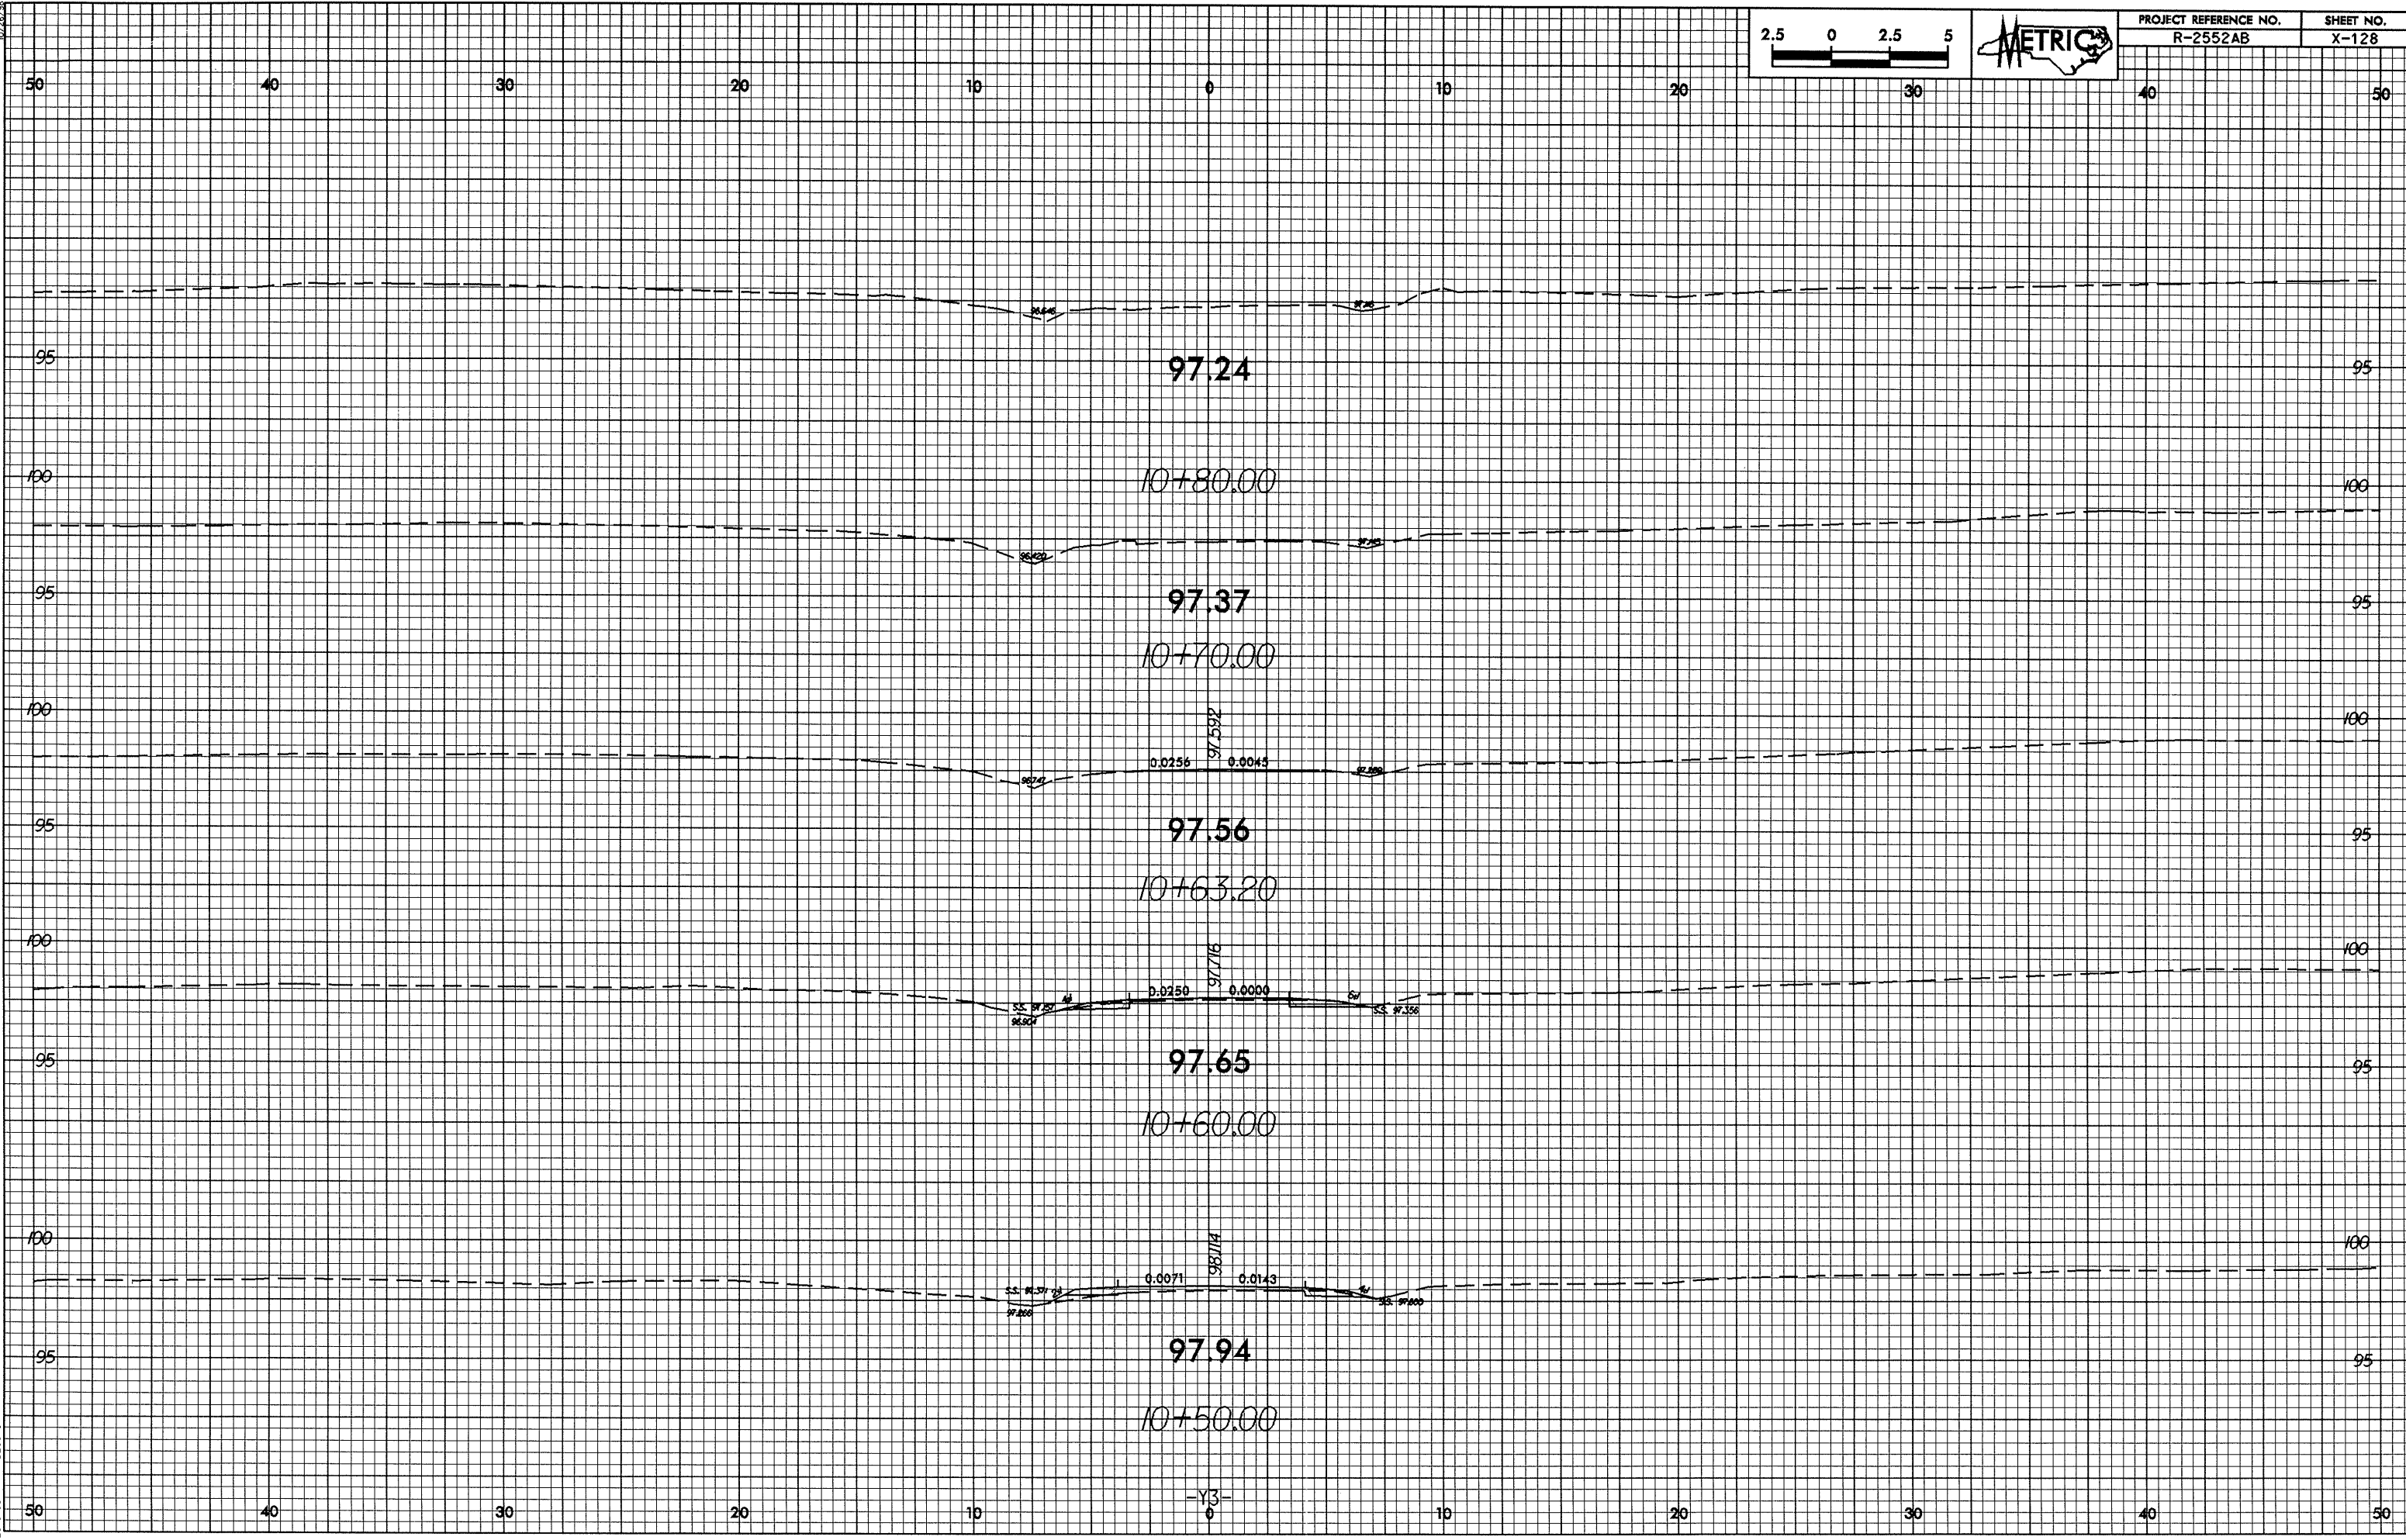

11-FEB-2008 10:55:48 AM R:\2552AB\10-128.dwg  
146 0.0000 0.0000