



10/26/98

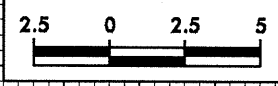

PROJECT REFERENCE NO. R-2552AB	SHEET NO. X-127
-----------------------------------	--------------------

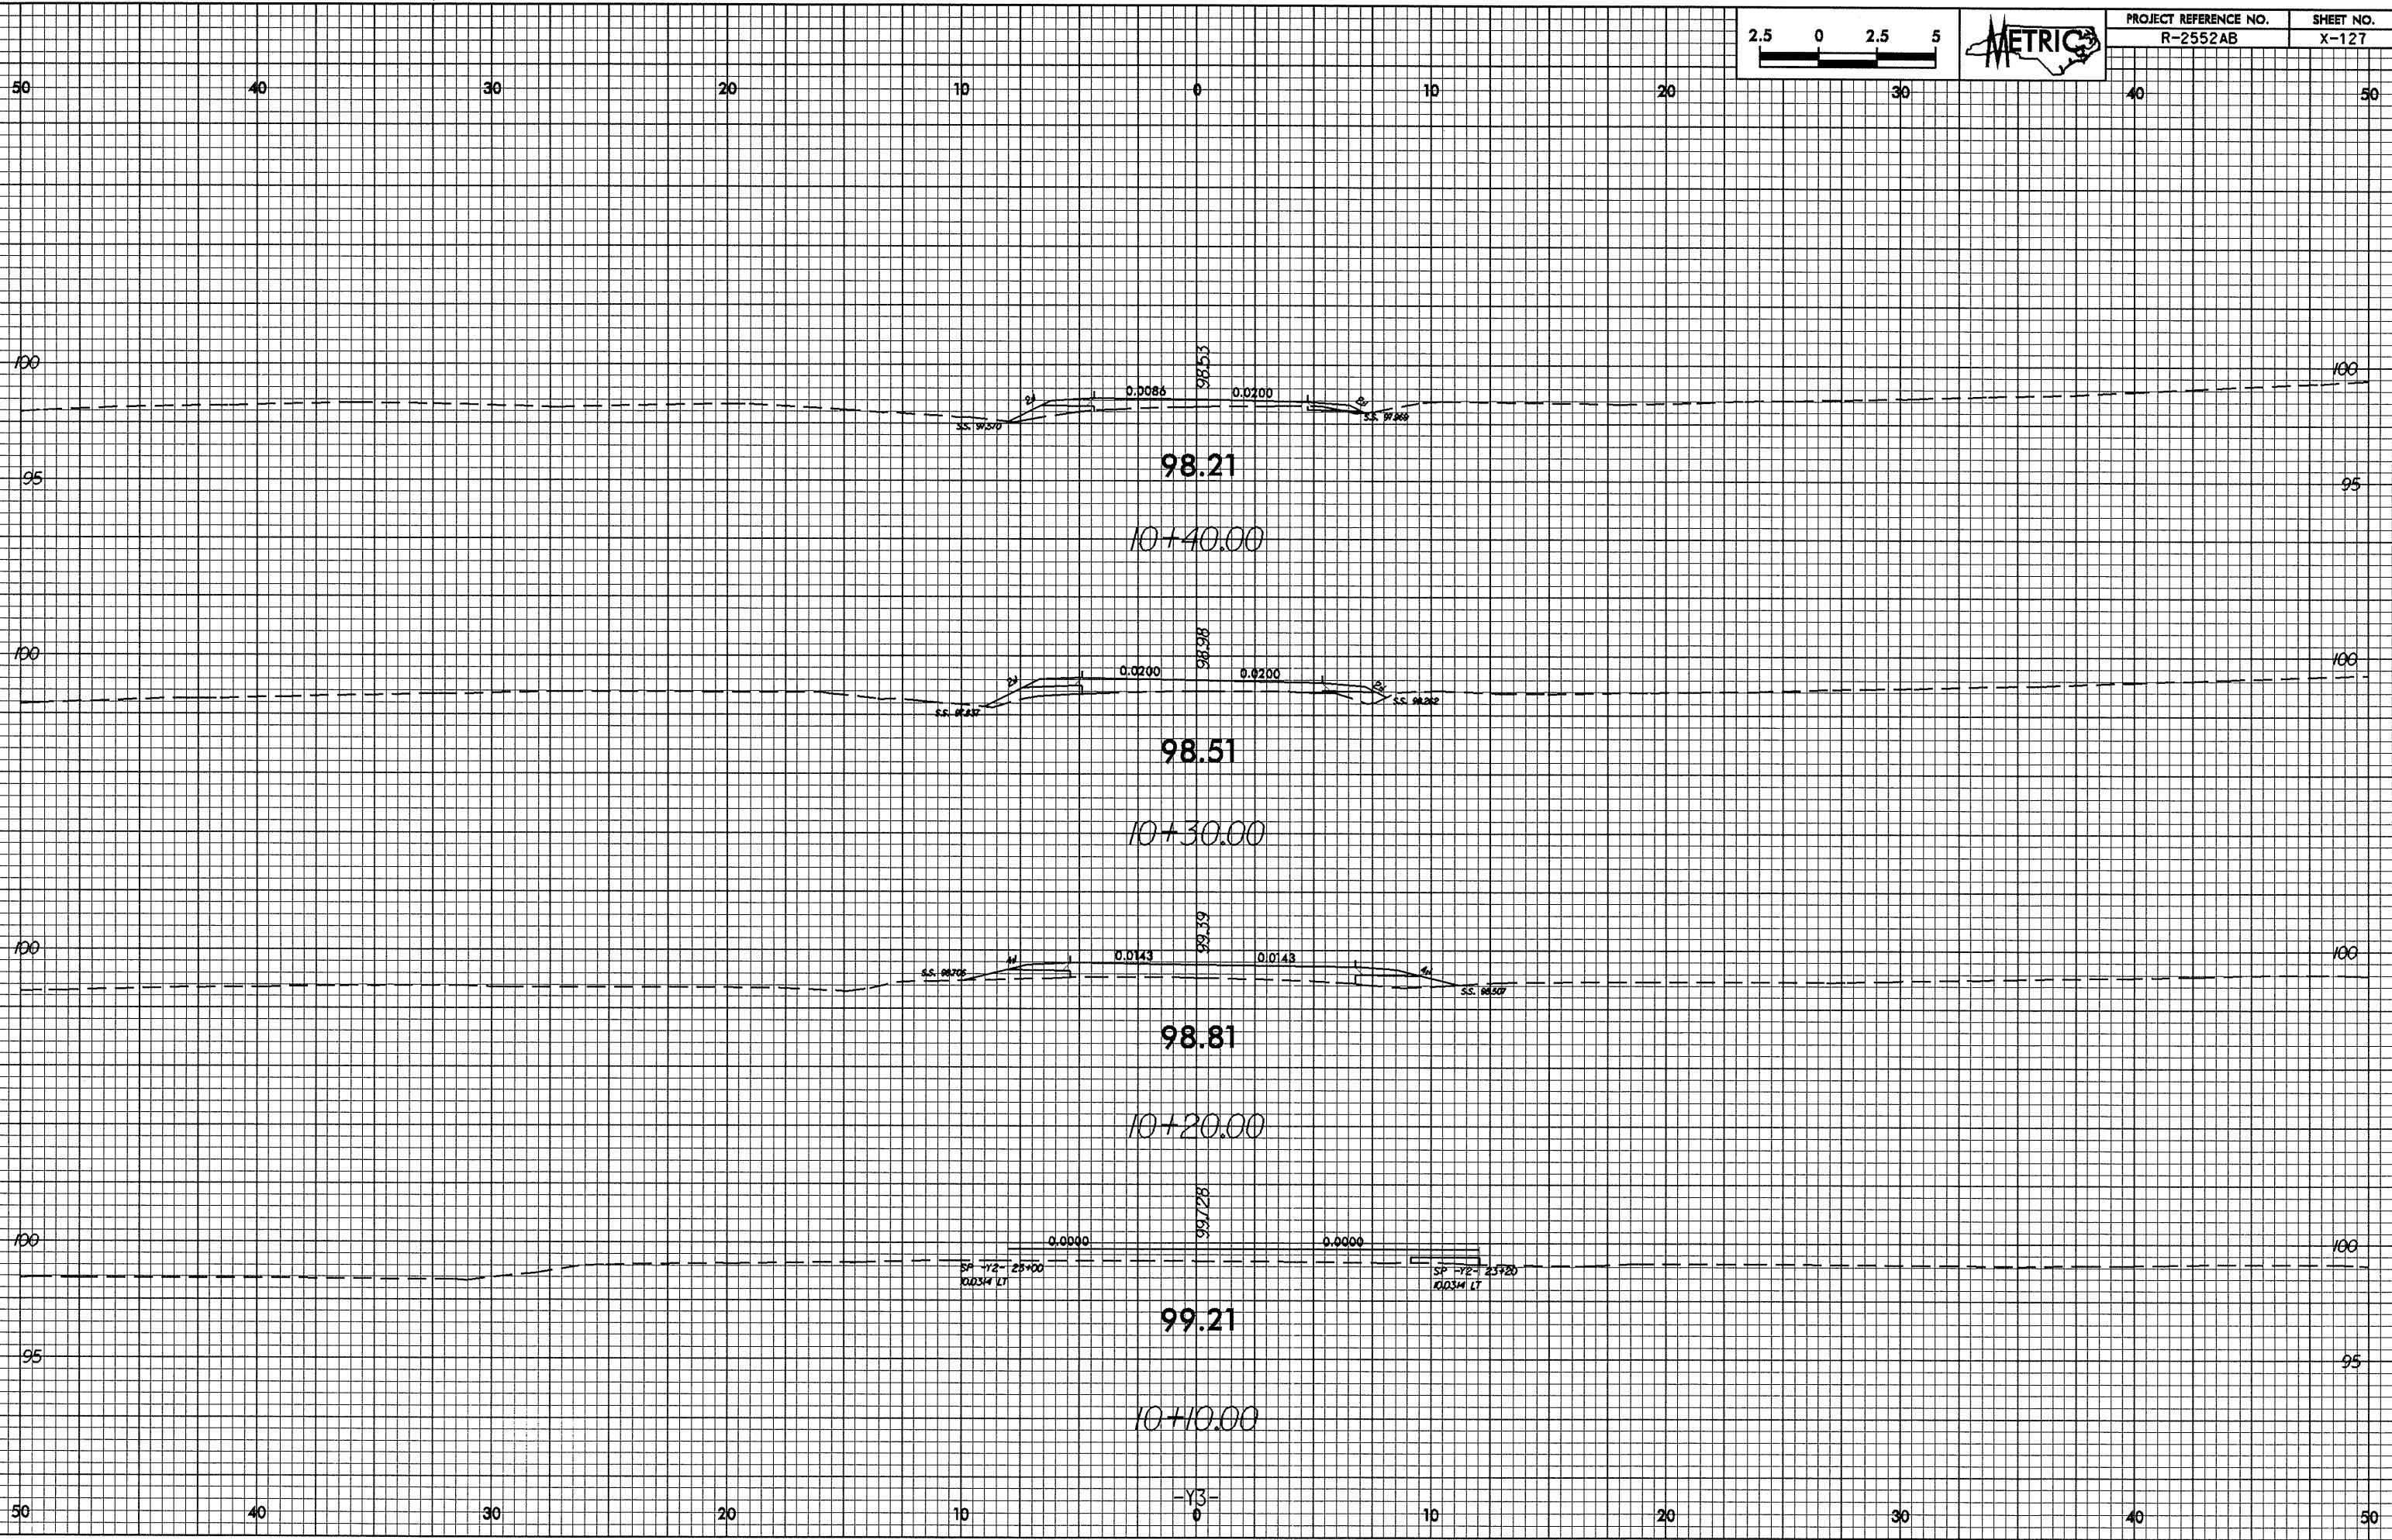

11-FEB-99 08:55:29 10/26/98 10:30:01.dwg