
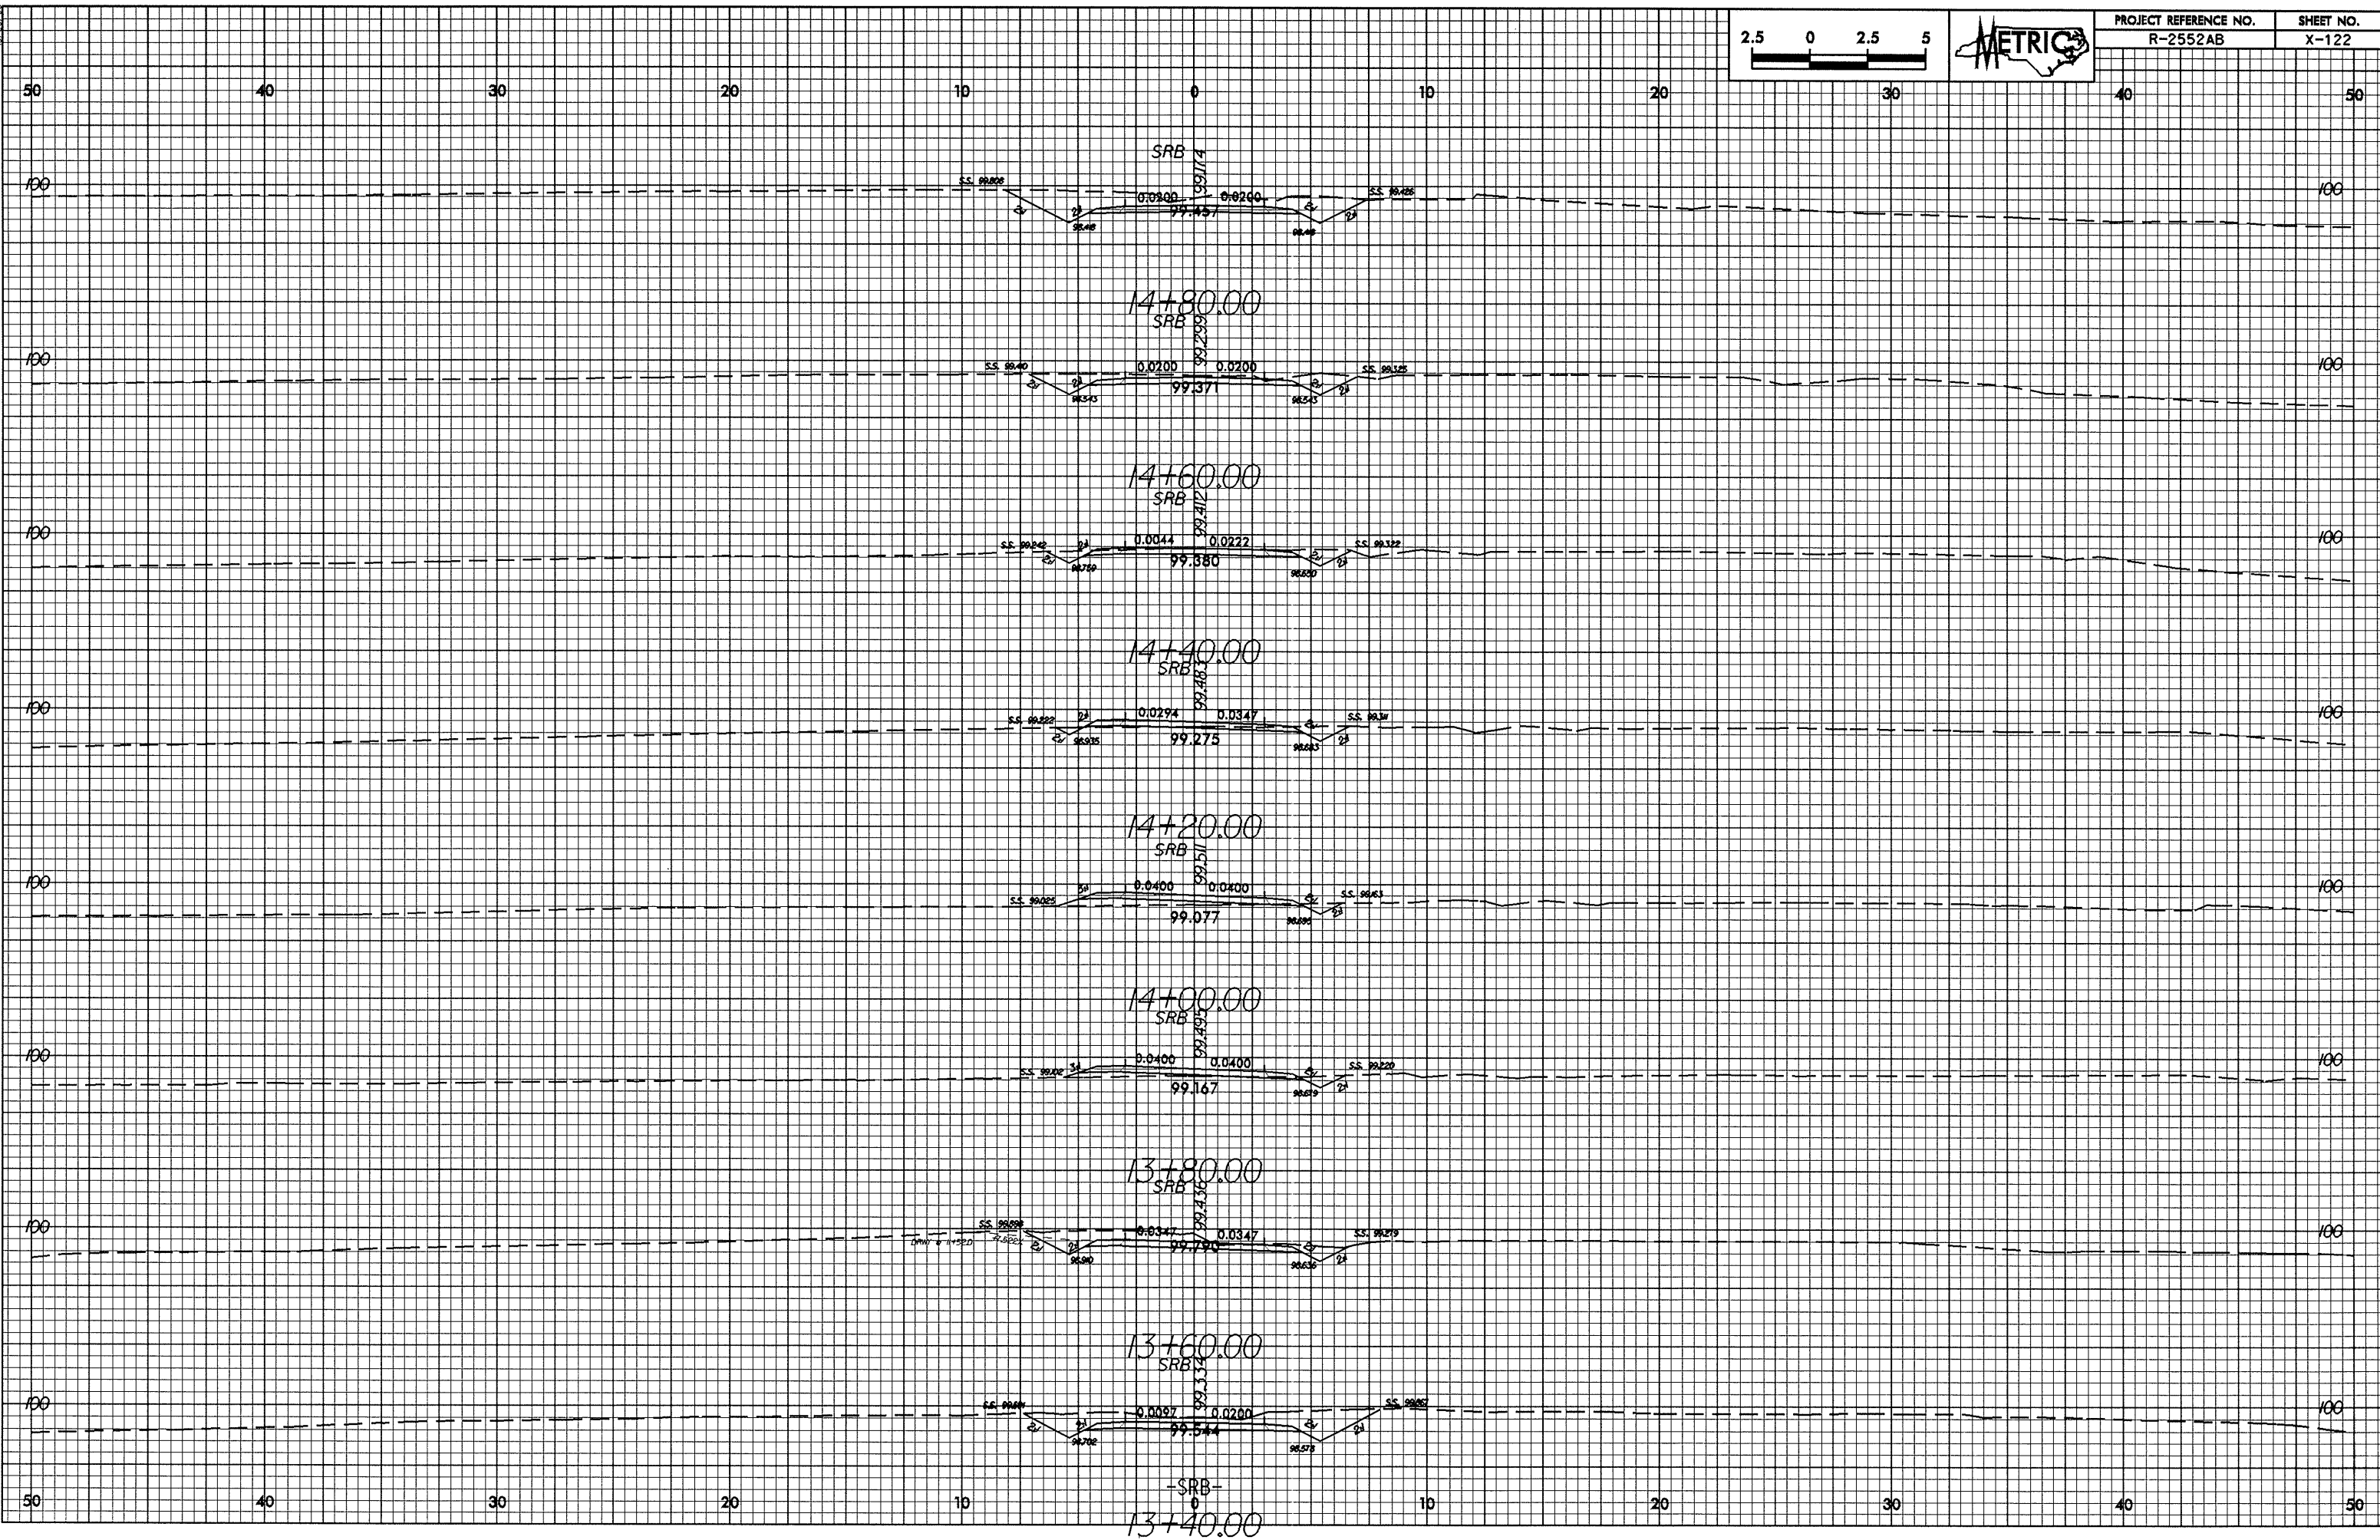


10/26/2018

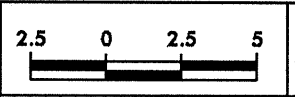

11-FEB-2018 08:53:37 AB_SRB.dwg
 HE dms