



11-FEB-2015 10:24:37 AM R-2552AB-SRB-01

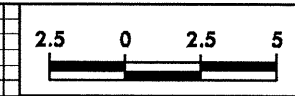

PROJECT REFERENCE NO. R-2552AB SHEET NO. X-119

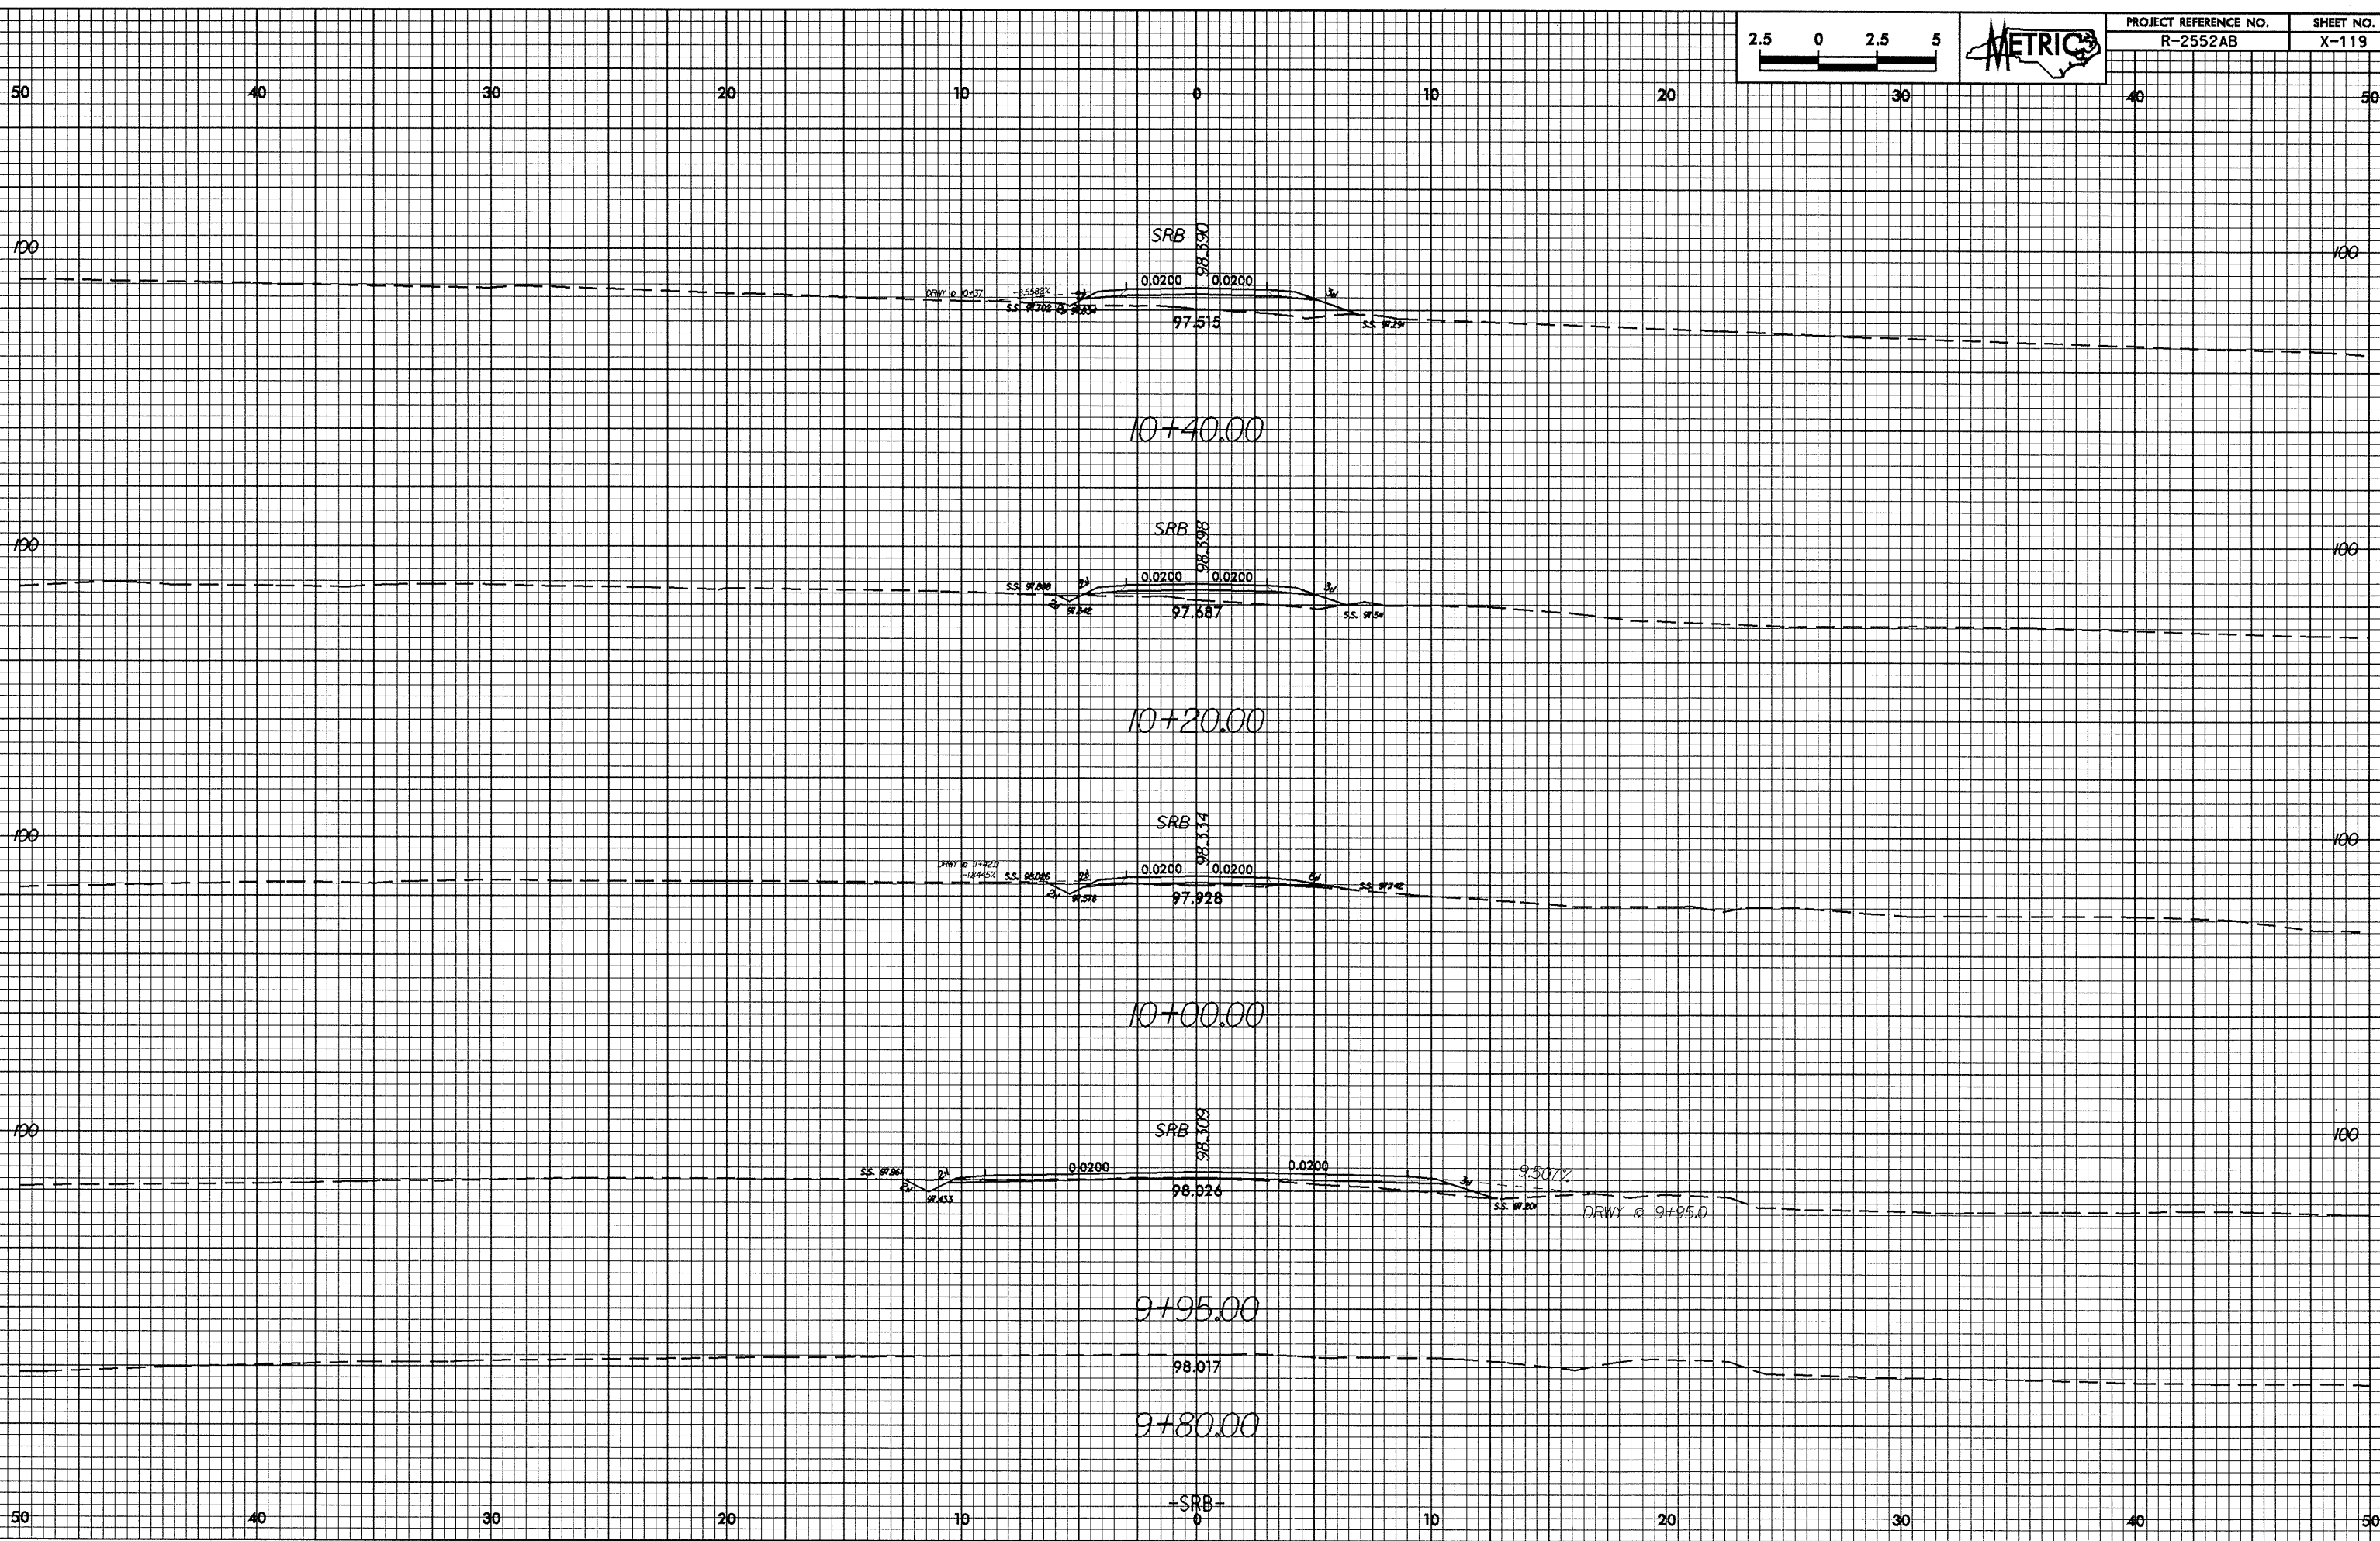

SRB  
98.150  
0.0200  
0.0200  
97.515

10+40.00  
SRB  
98.150  
0.0200  
0.0200  
97.687

SRB  
98.150  
0.0200  
0.0200  
97.928

10+00.00  
SRB  
98.150  
0.0200  
0.0200  
98.026  
9.507%  
DRWY @ 9+95.0

9+95.00  
98.017  
9+80.00

-SRB-  
0