



11-FEB-2008 07:15 R-2552AB_RPD.vp1
HE:dw:ds AT:R2552AB

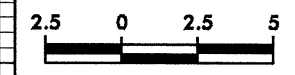

PROJECT REFERENCE NO. R-2552AB	SHEET NO. X-114
-----------------------------------	--------------------

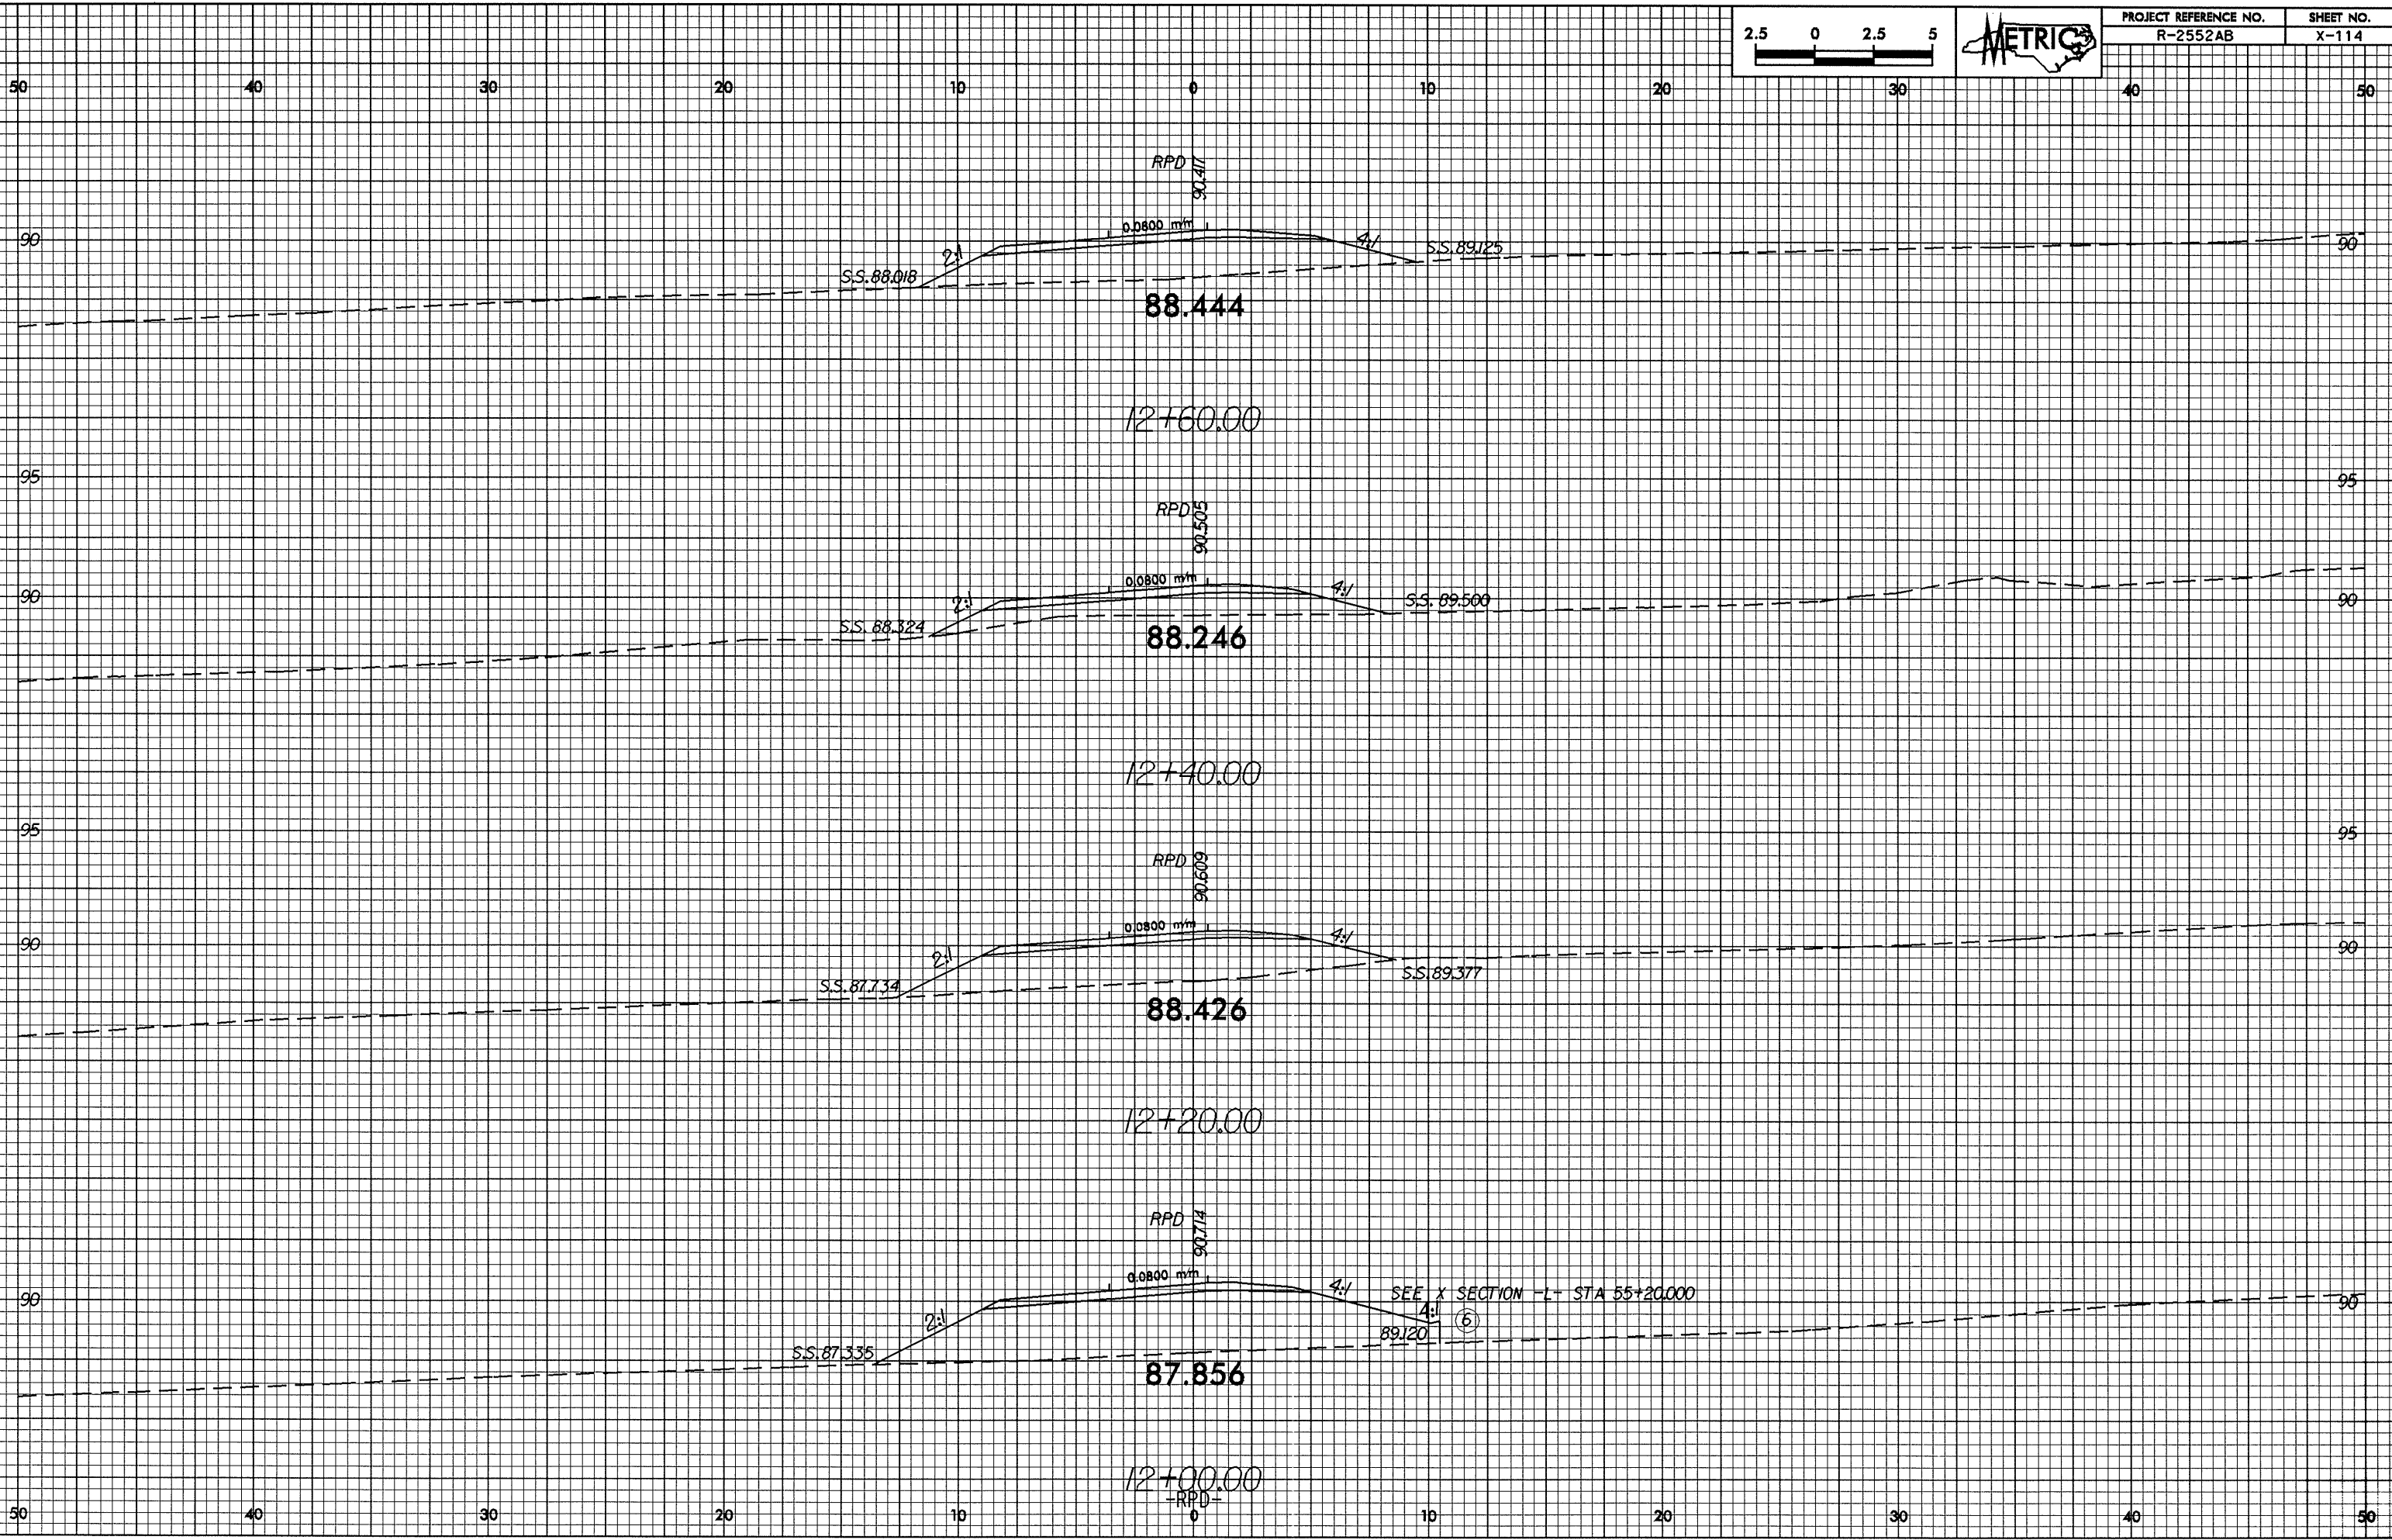

SEE X SECTION -L- STA 55+20.00
⑥