



11-FEB-2005 07:15
R-2552AB.RPB.vpl
14:44:04

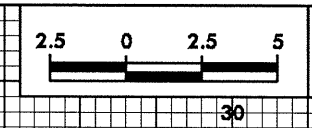

PROJECT REFERENCE NO. R-2552AB	SHEET NO. X-107
-----------------------------------	--------------------

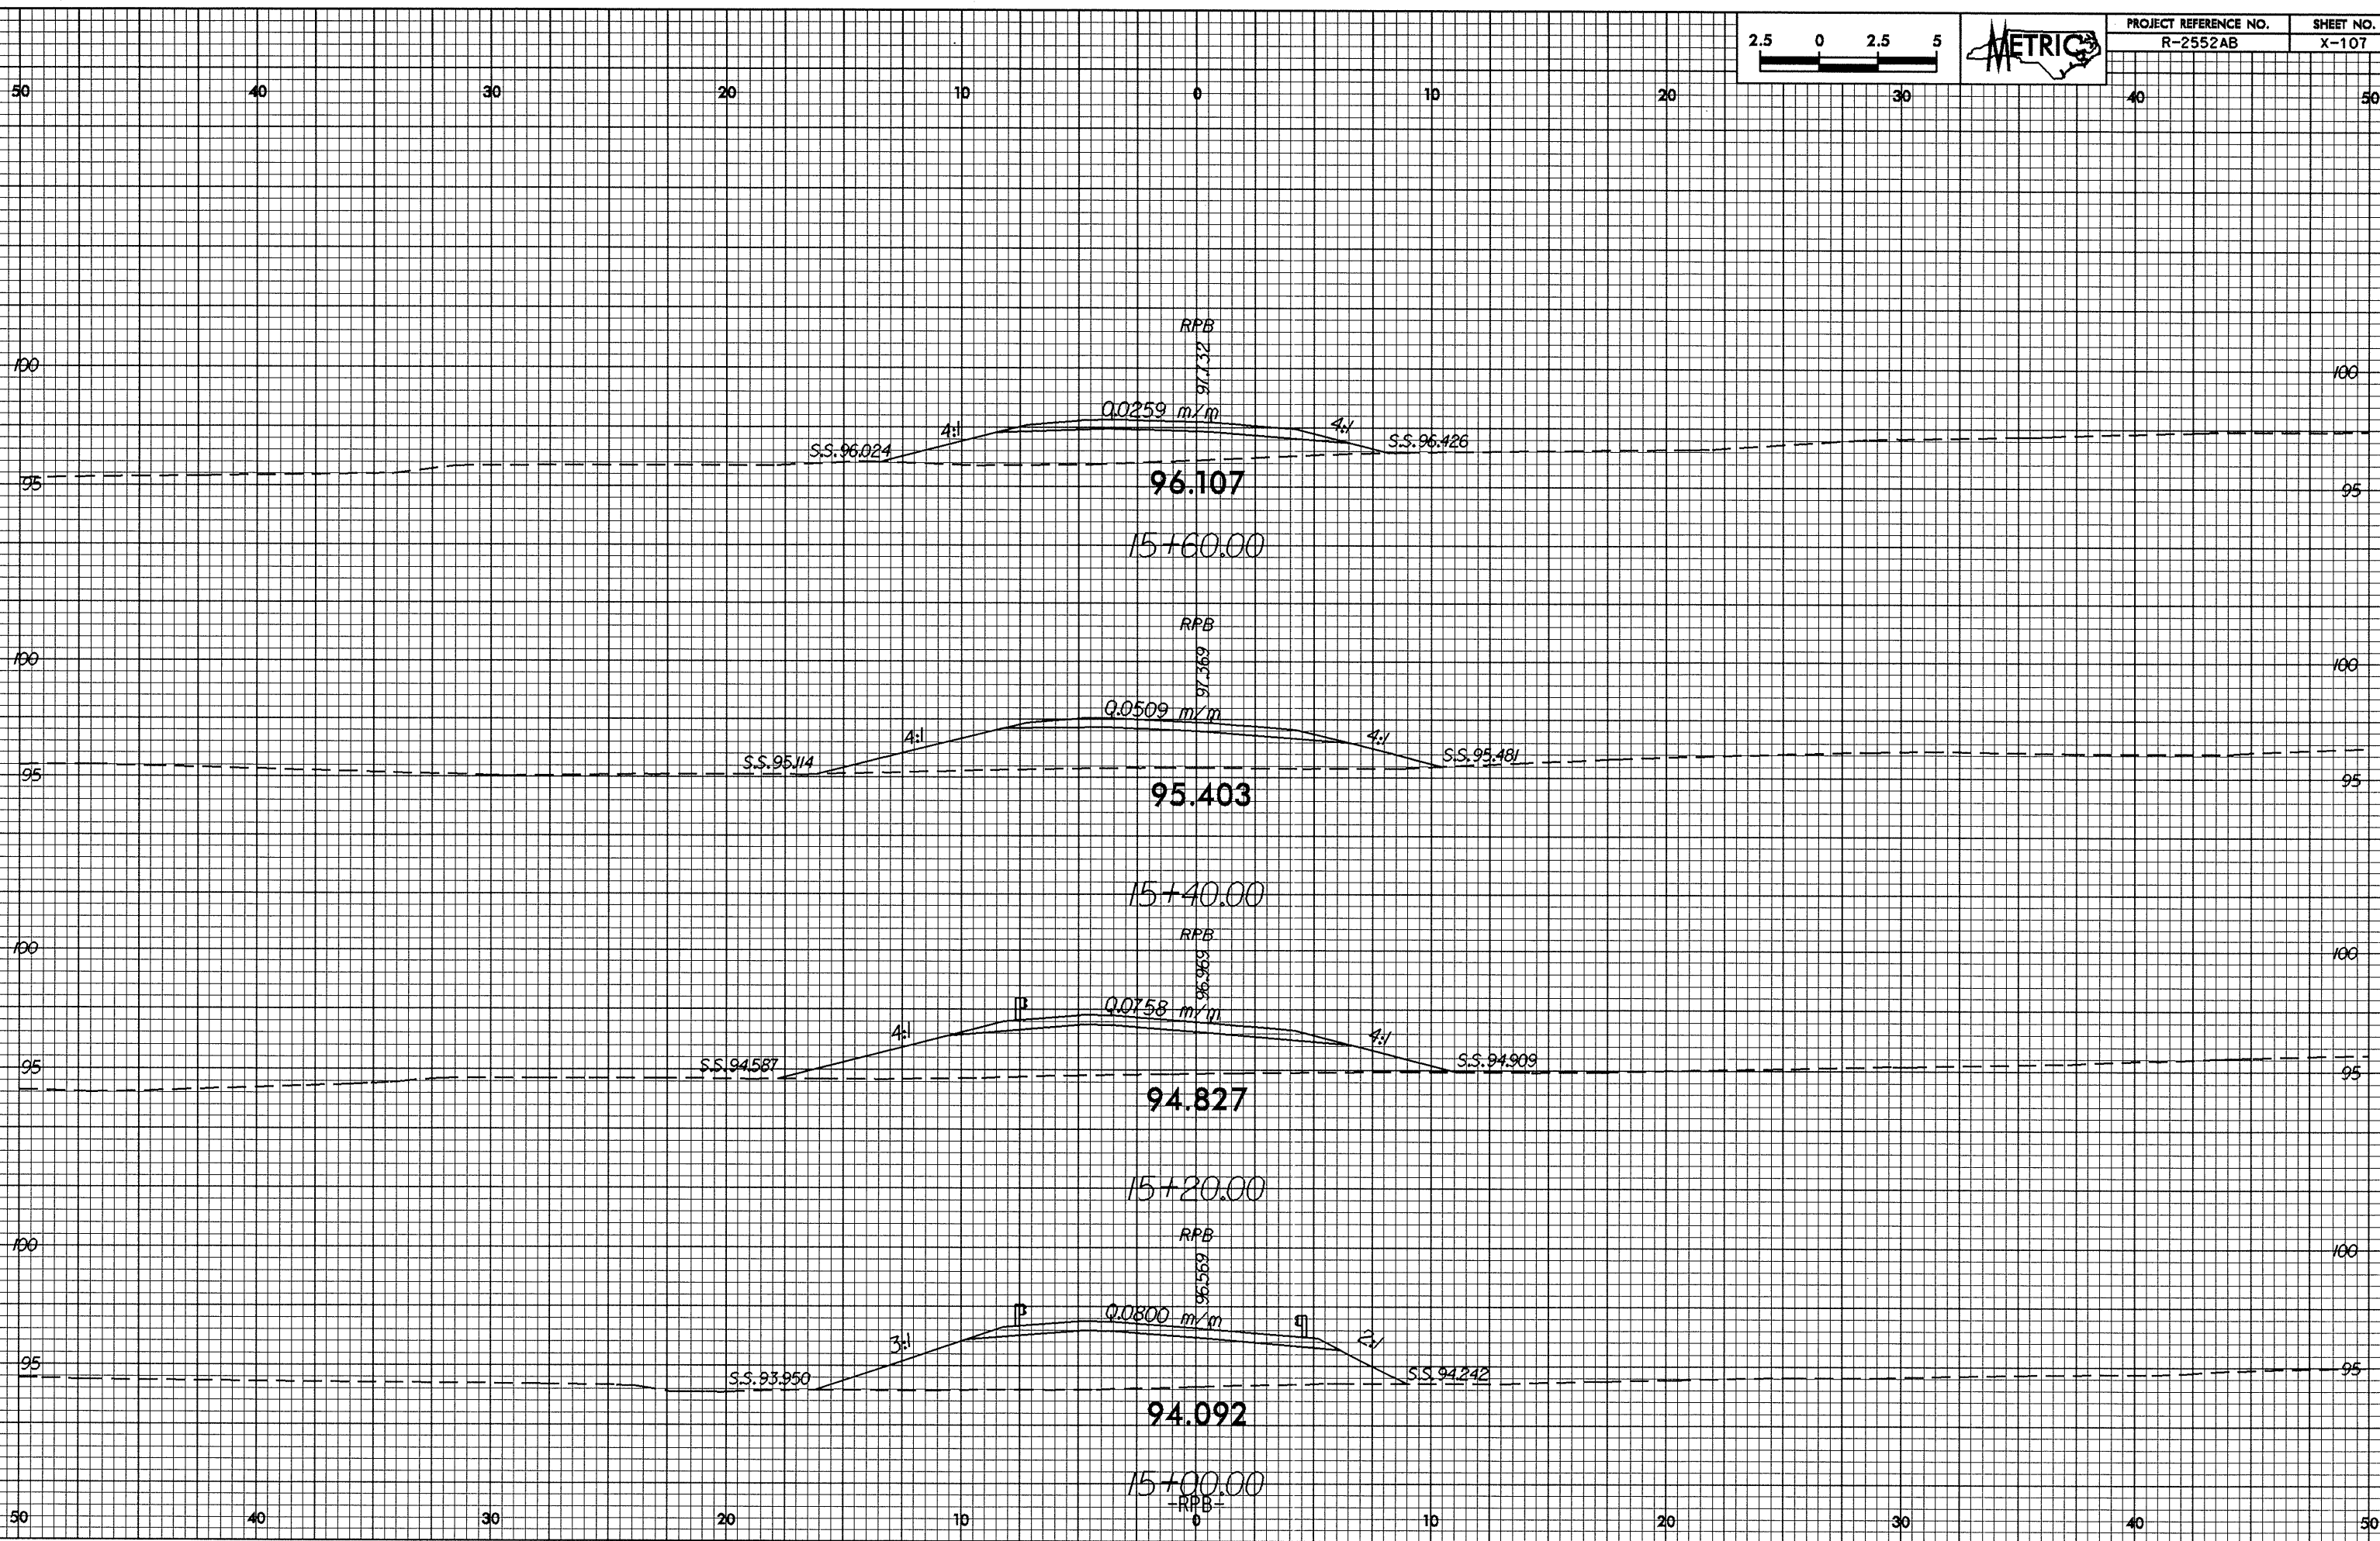

-RPB-