



10/26/89

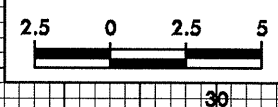

PROJECT REFERENCE NO. R-2552AB	SHEET NO. X-105
-----------------------------------	--------------------

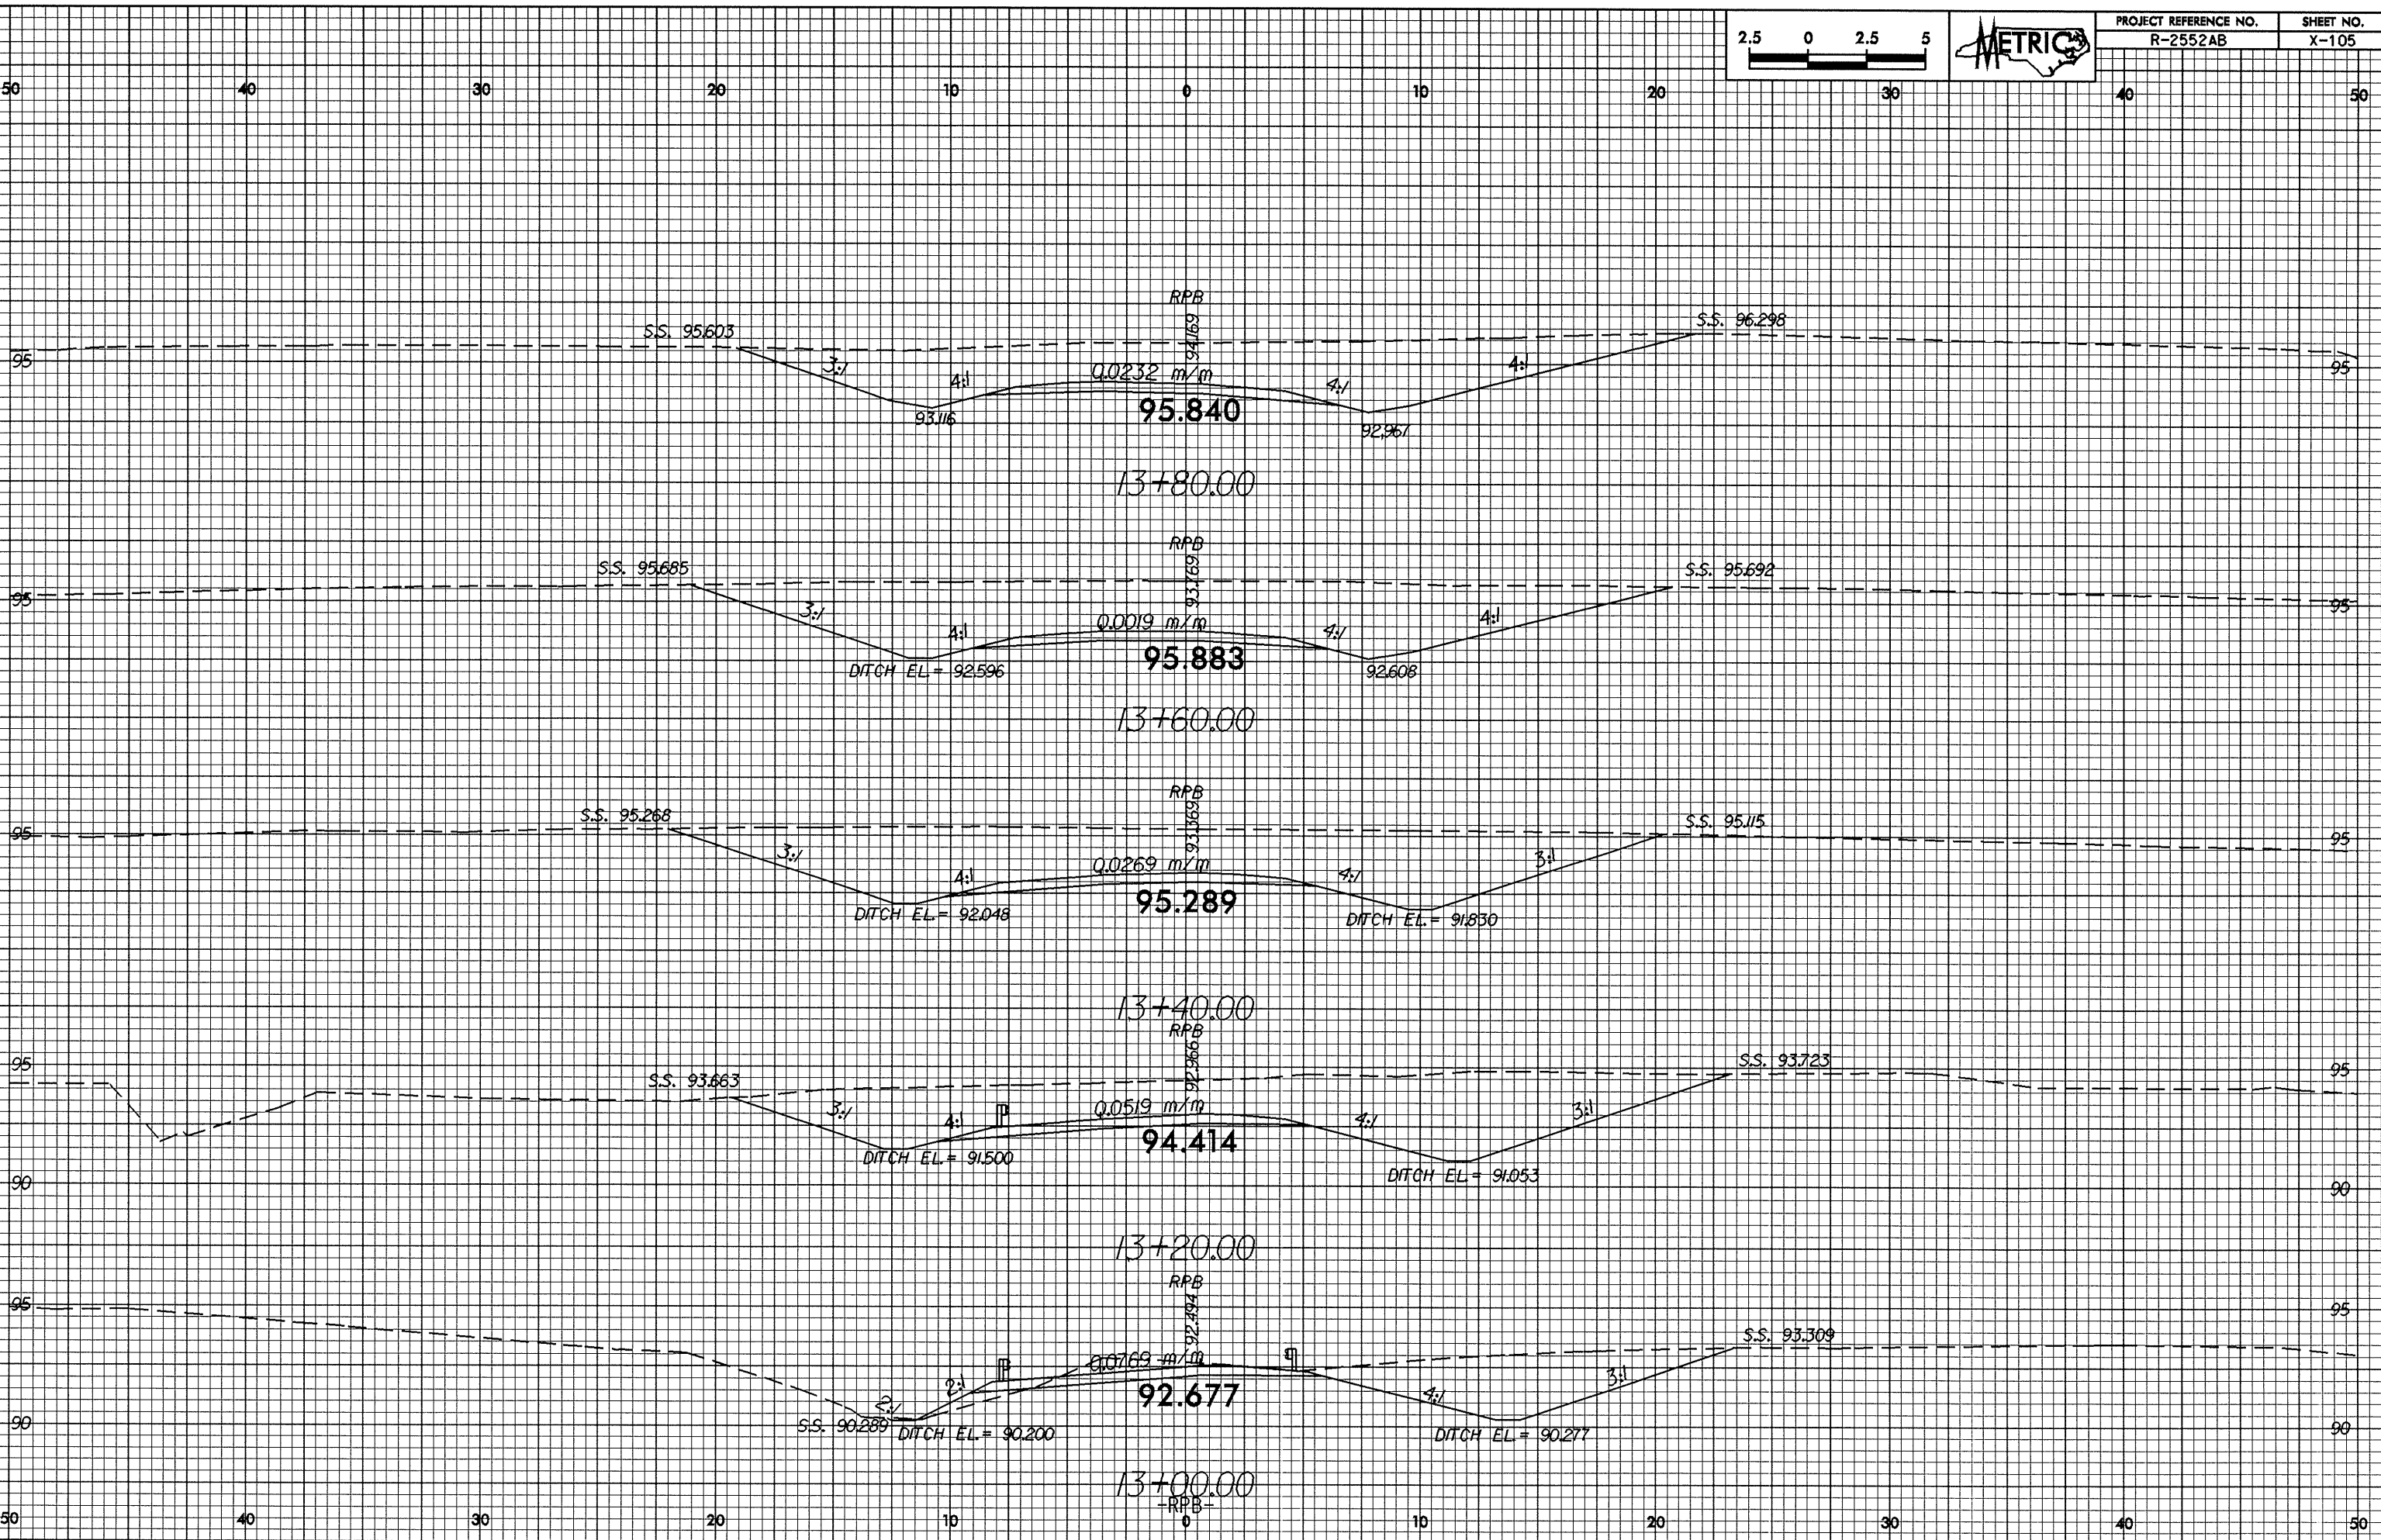

11-FEB-2005 08:44:33 R-2552AB-RPB.dwg
HE:dwg:ds