



0.25/38

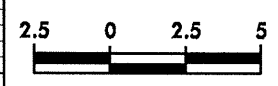

PROJECT REFERENCE NO. R-2552AB	SHEET NO. X-100
-----------------------------------	--------------------

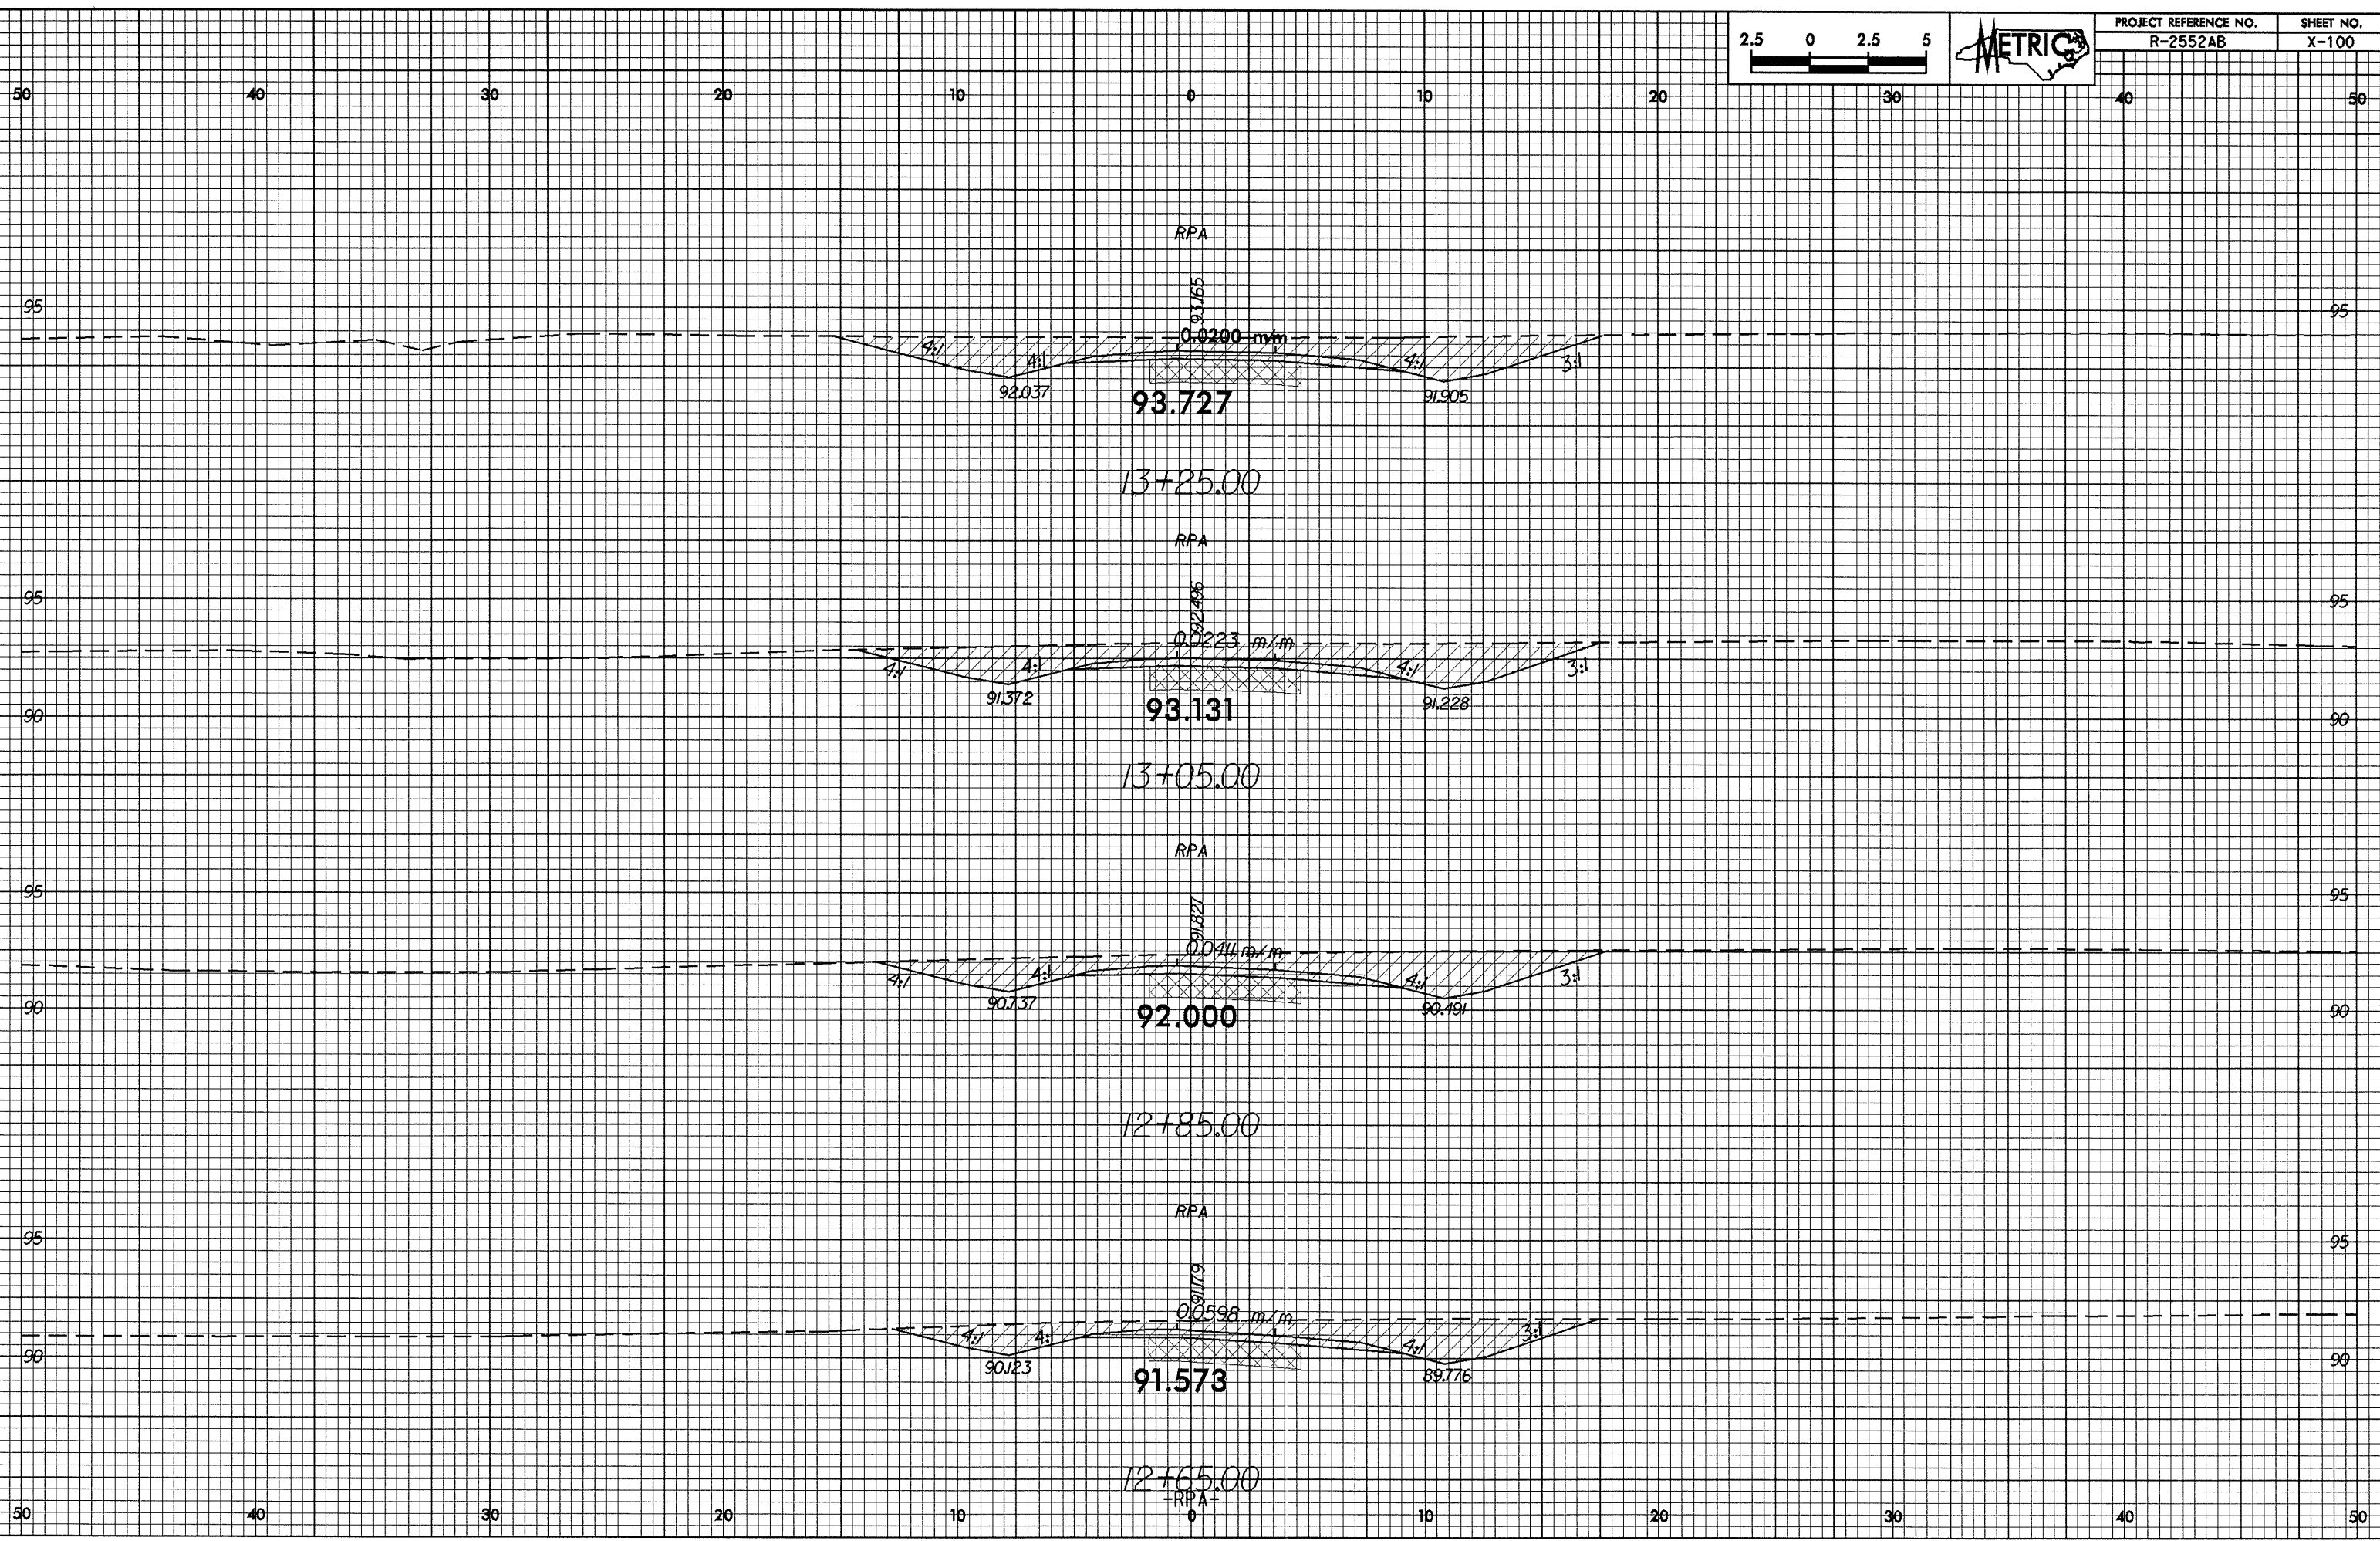

11-FEB-2005 07:54:33
 ME:chm:ch
 R:\006633