



10/26/08

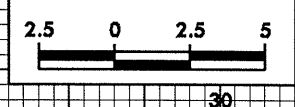

PROJECT REFERENCE NO. R-2552AB	SHEET NO. X-98
-----------------------------------	-------------------

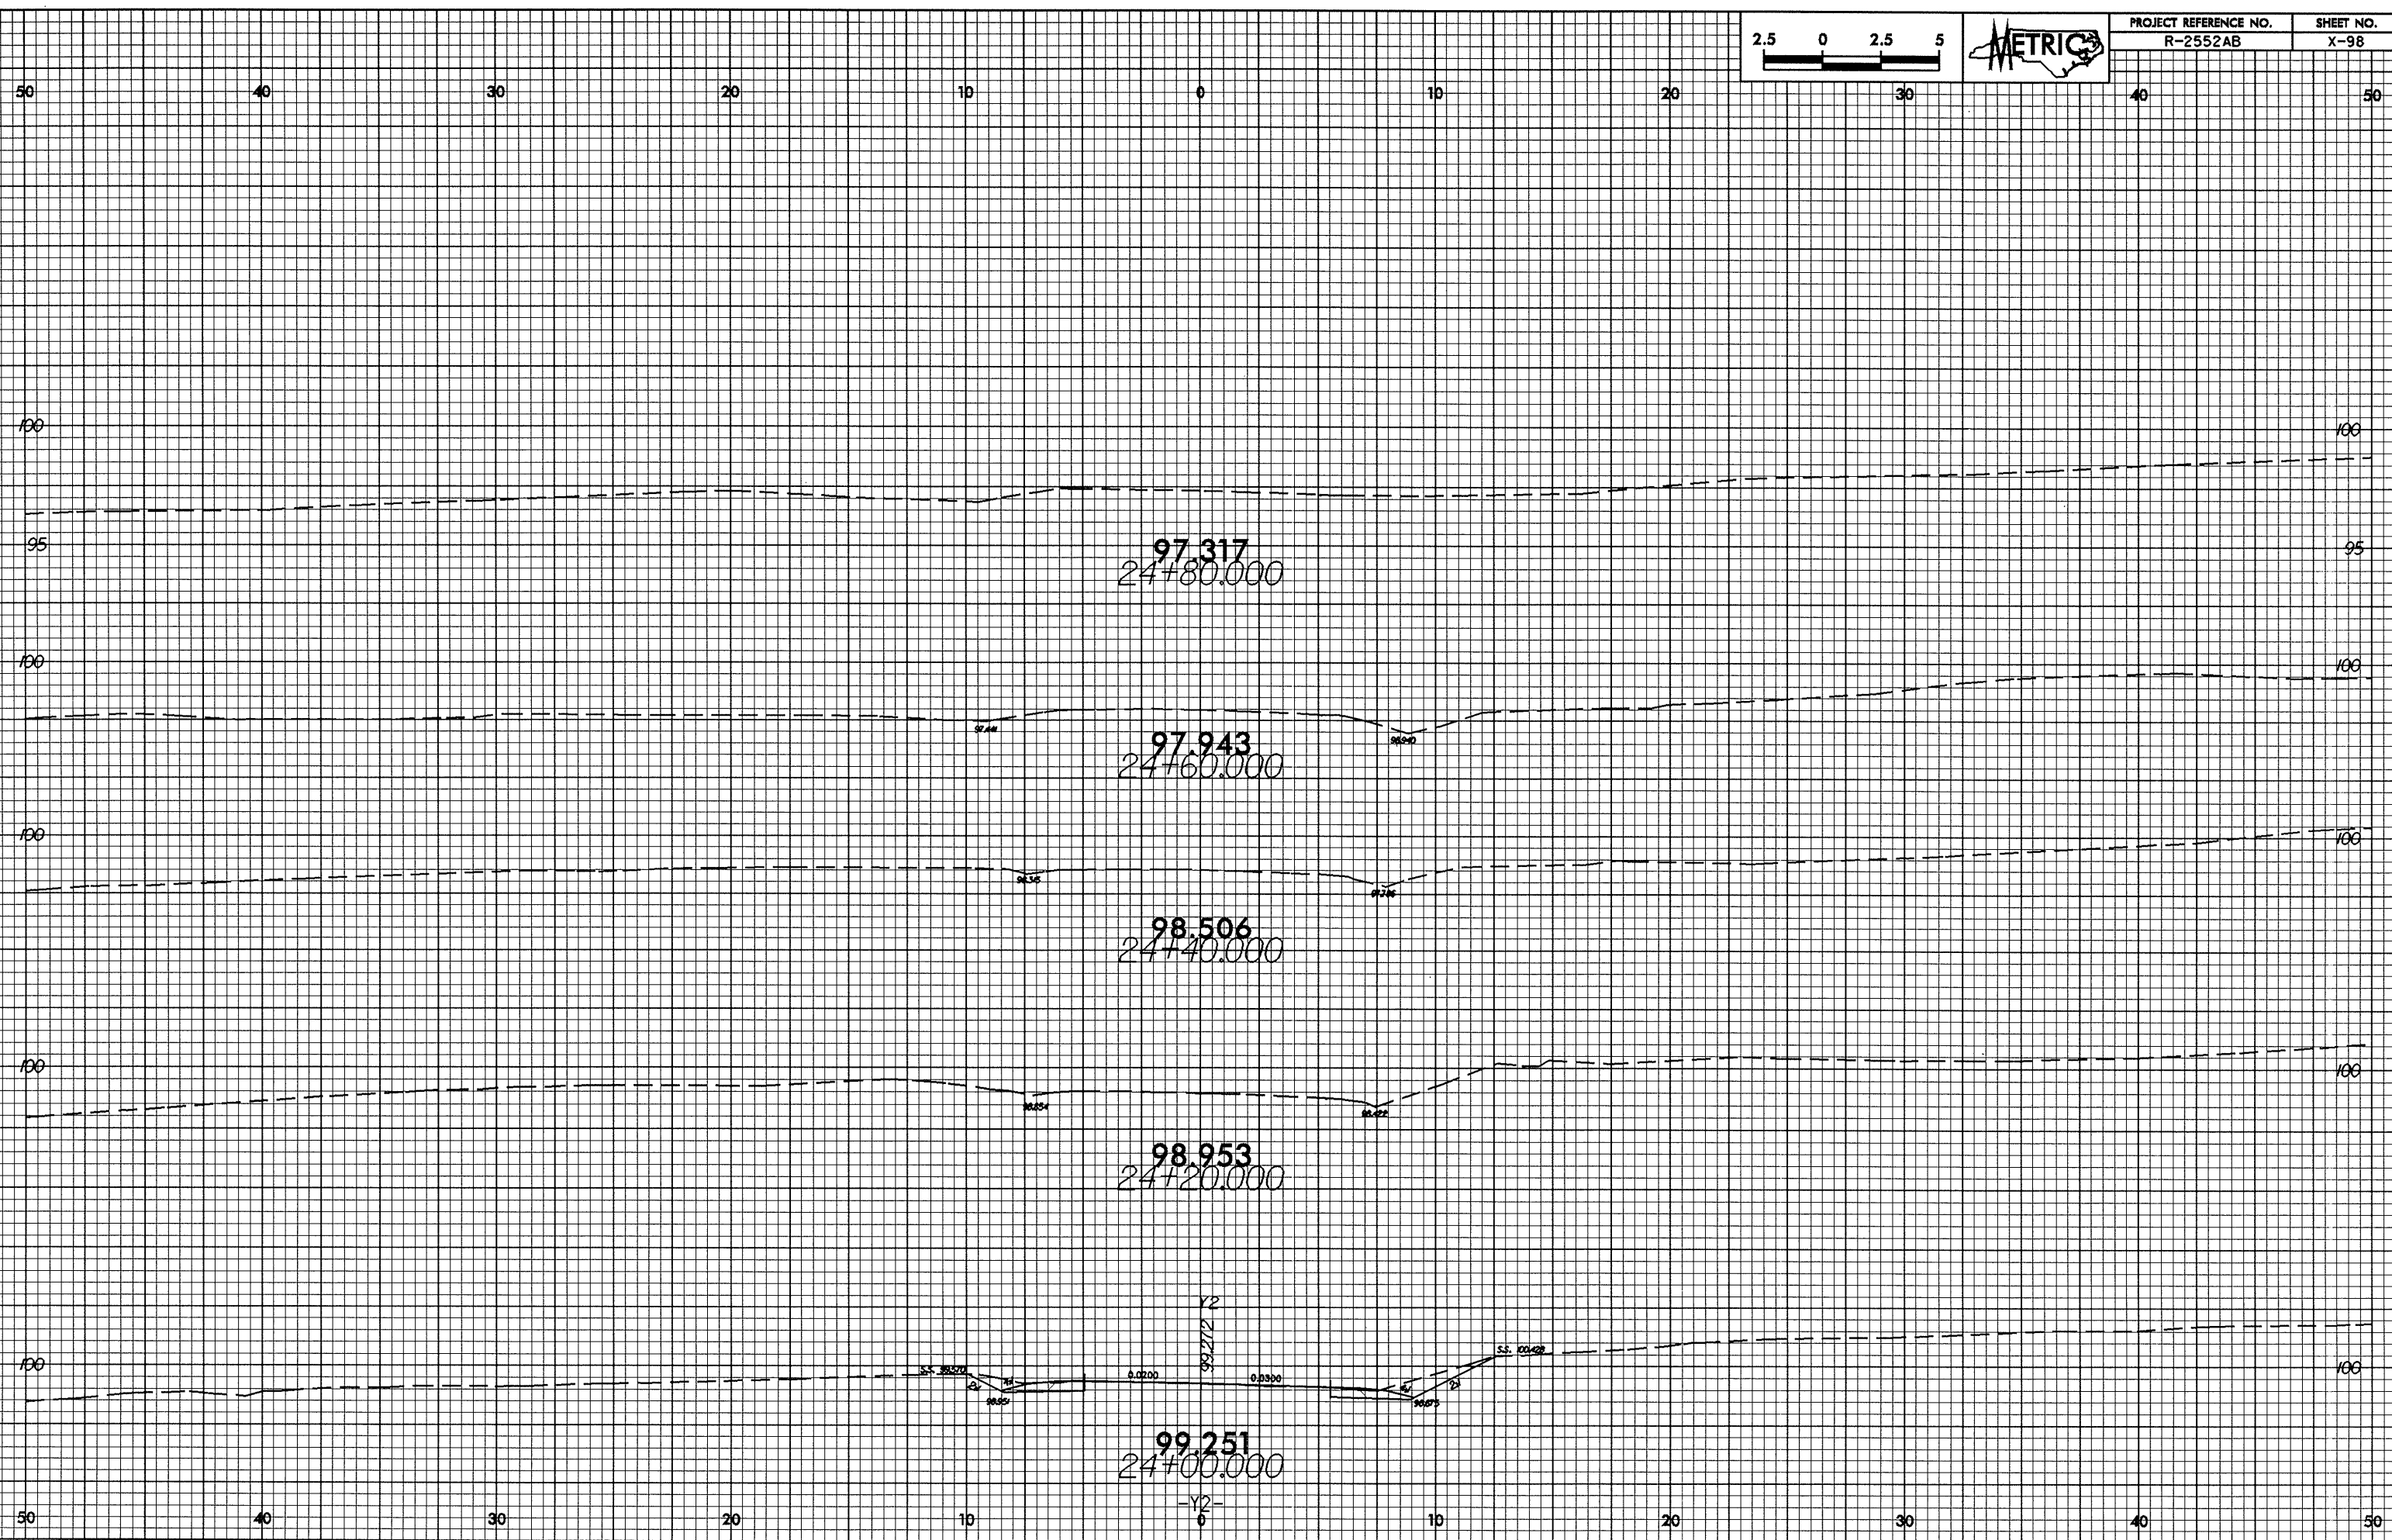

26-JAN-2009 15:18  
HE draw.ctb