
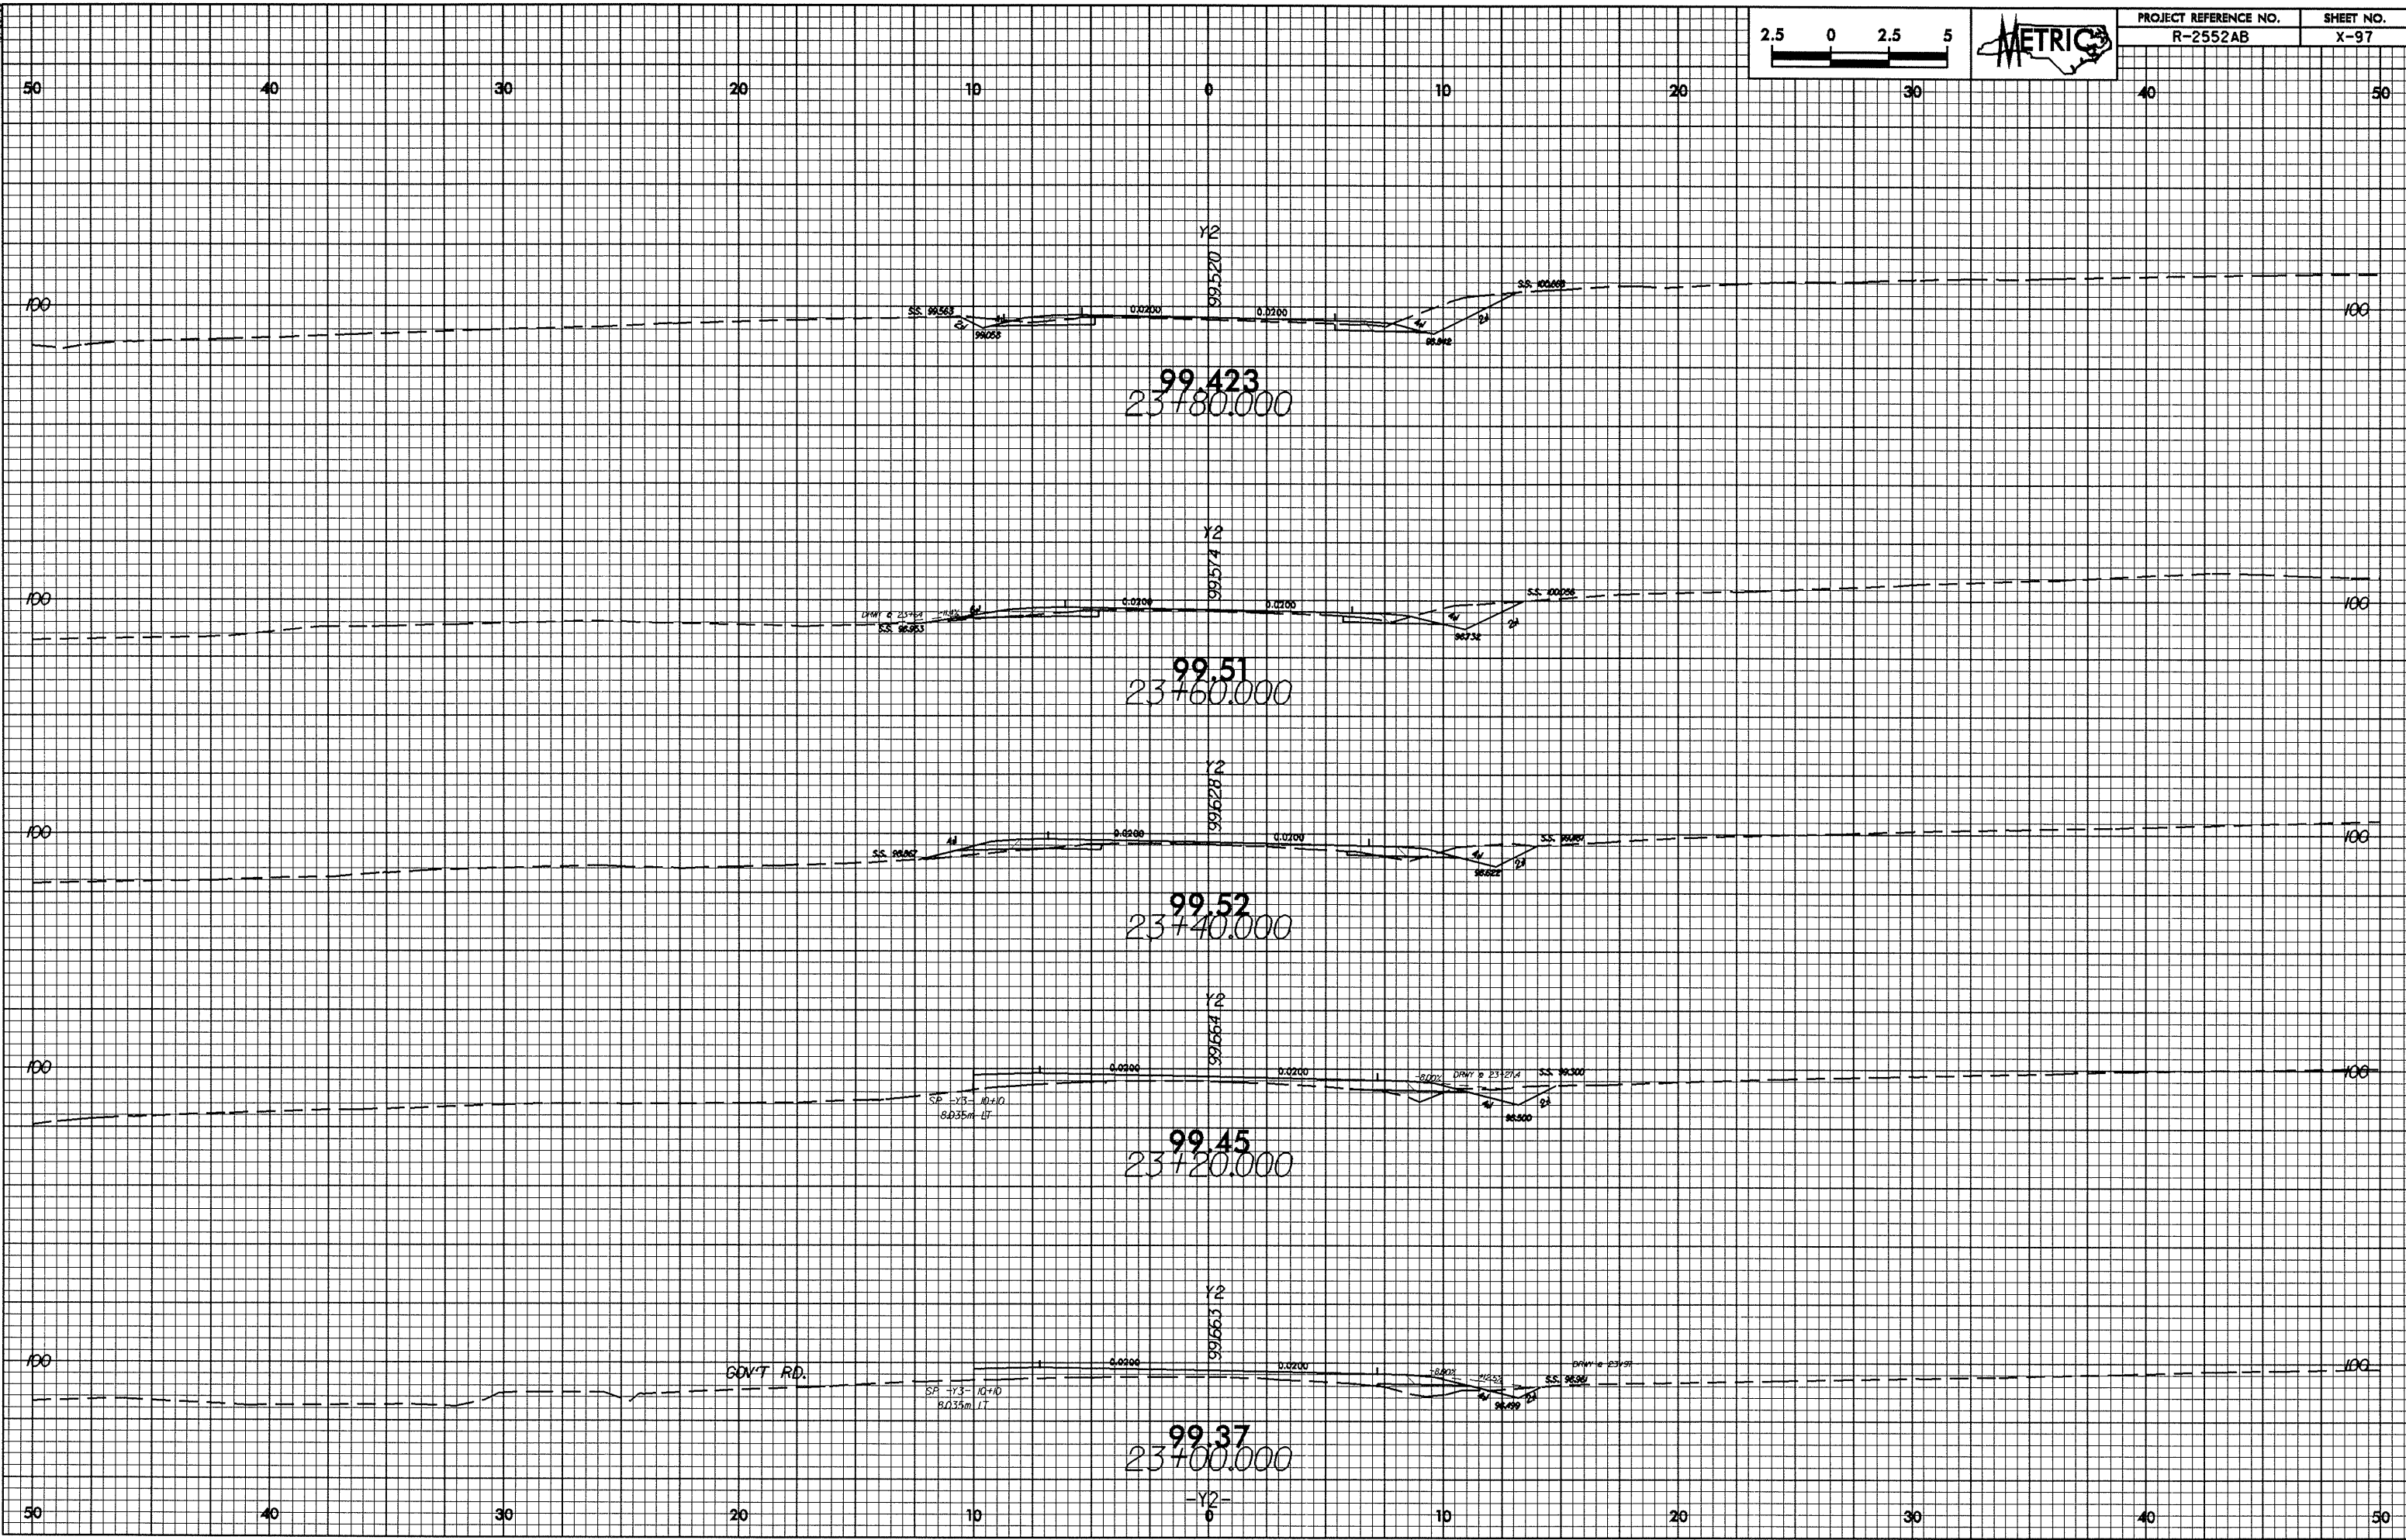


25-JAN-2005 11:53 AM R-2552AB.Y2.mpl
14 00000000

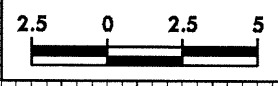

99.423
23+80.000

99.51
23+60.000

99.52
23+40.000

99.45
23+20.000

99.37
23+00.000

GOV'T RD.