



10/26/08  
25-JAN-2009 10:57 AM R-2552AB.X2.pdf  
ME chm-06

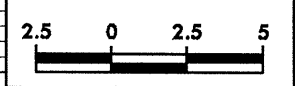

PROJECT REFERENCE NO.	SHEET NO.
R-2552AB	X-92

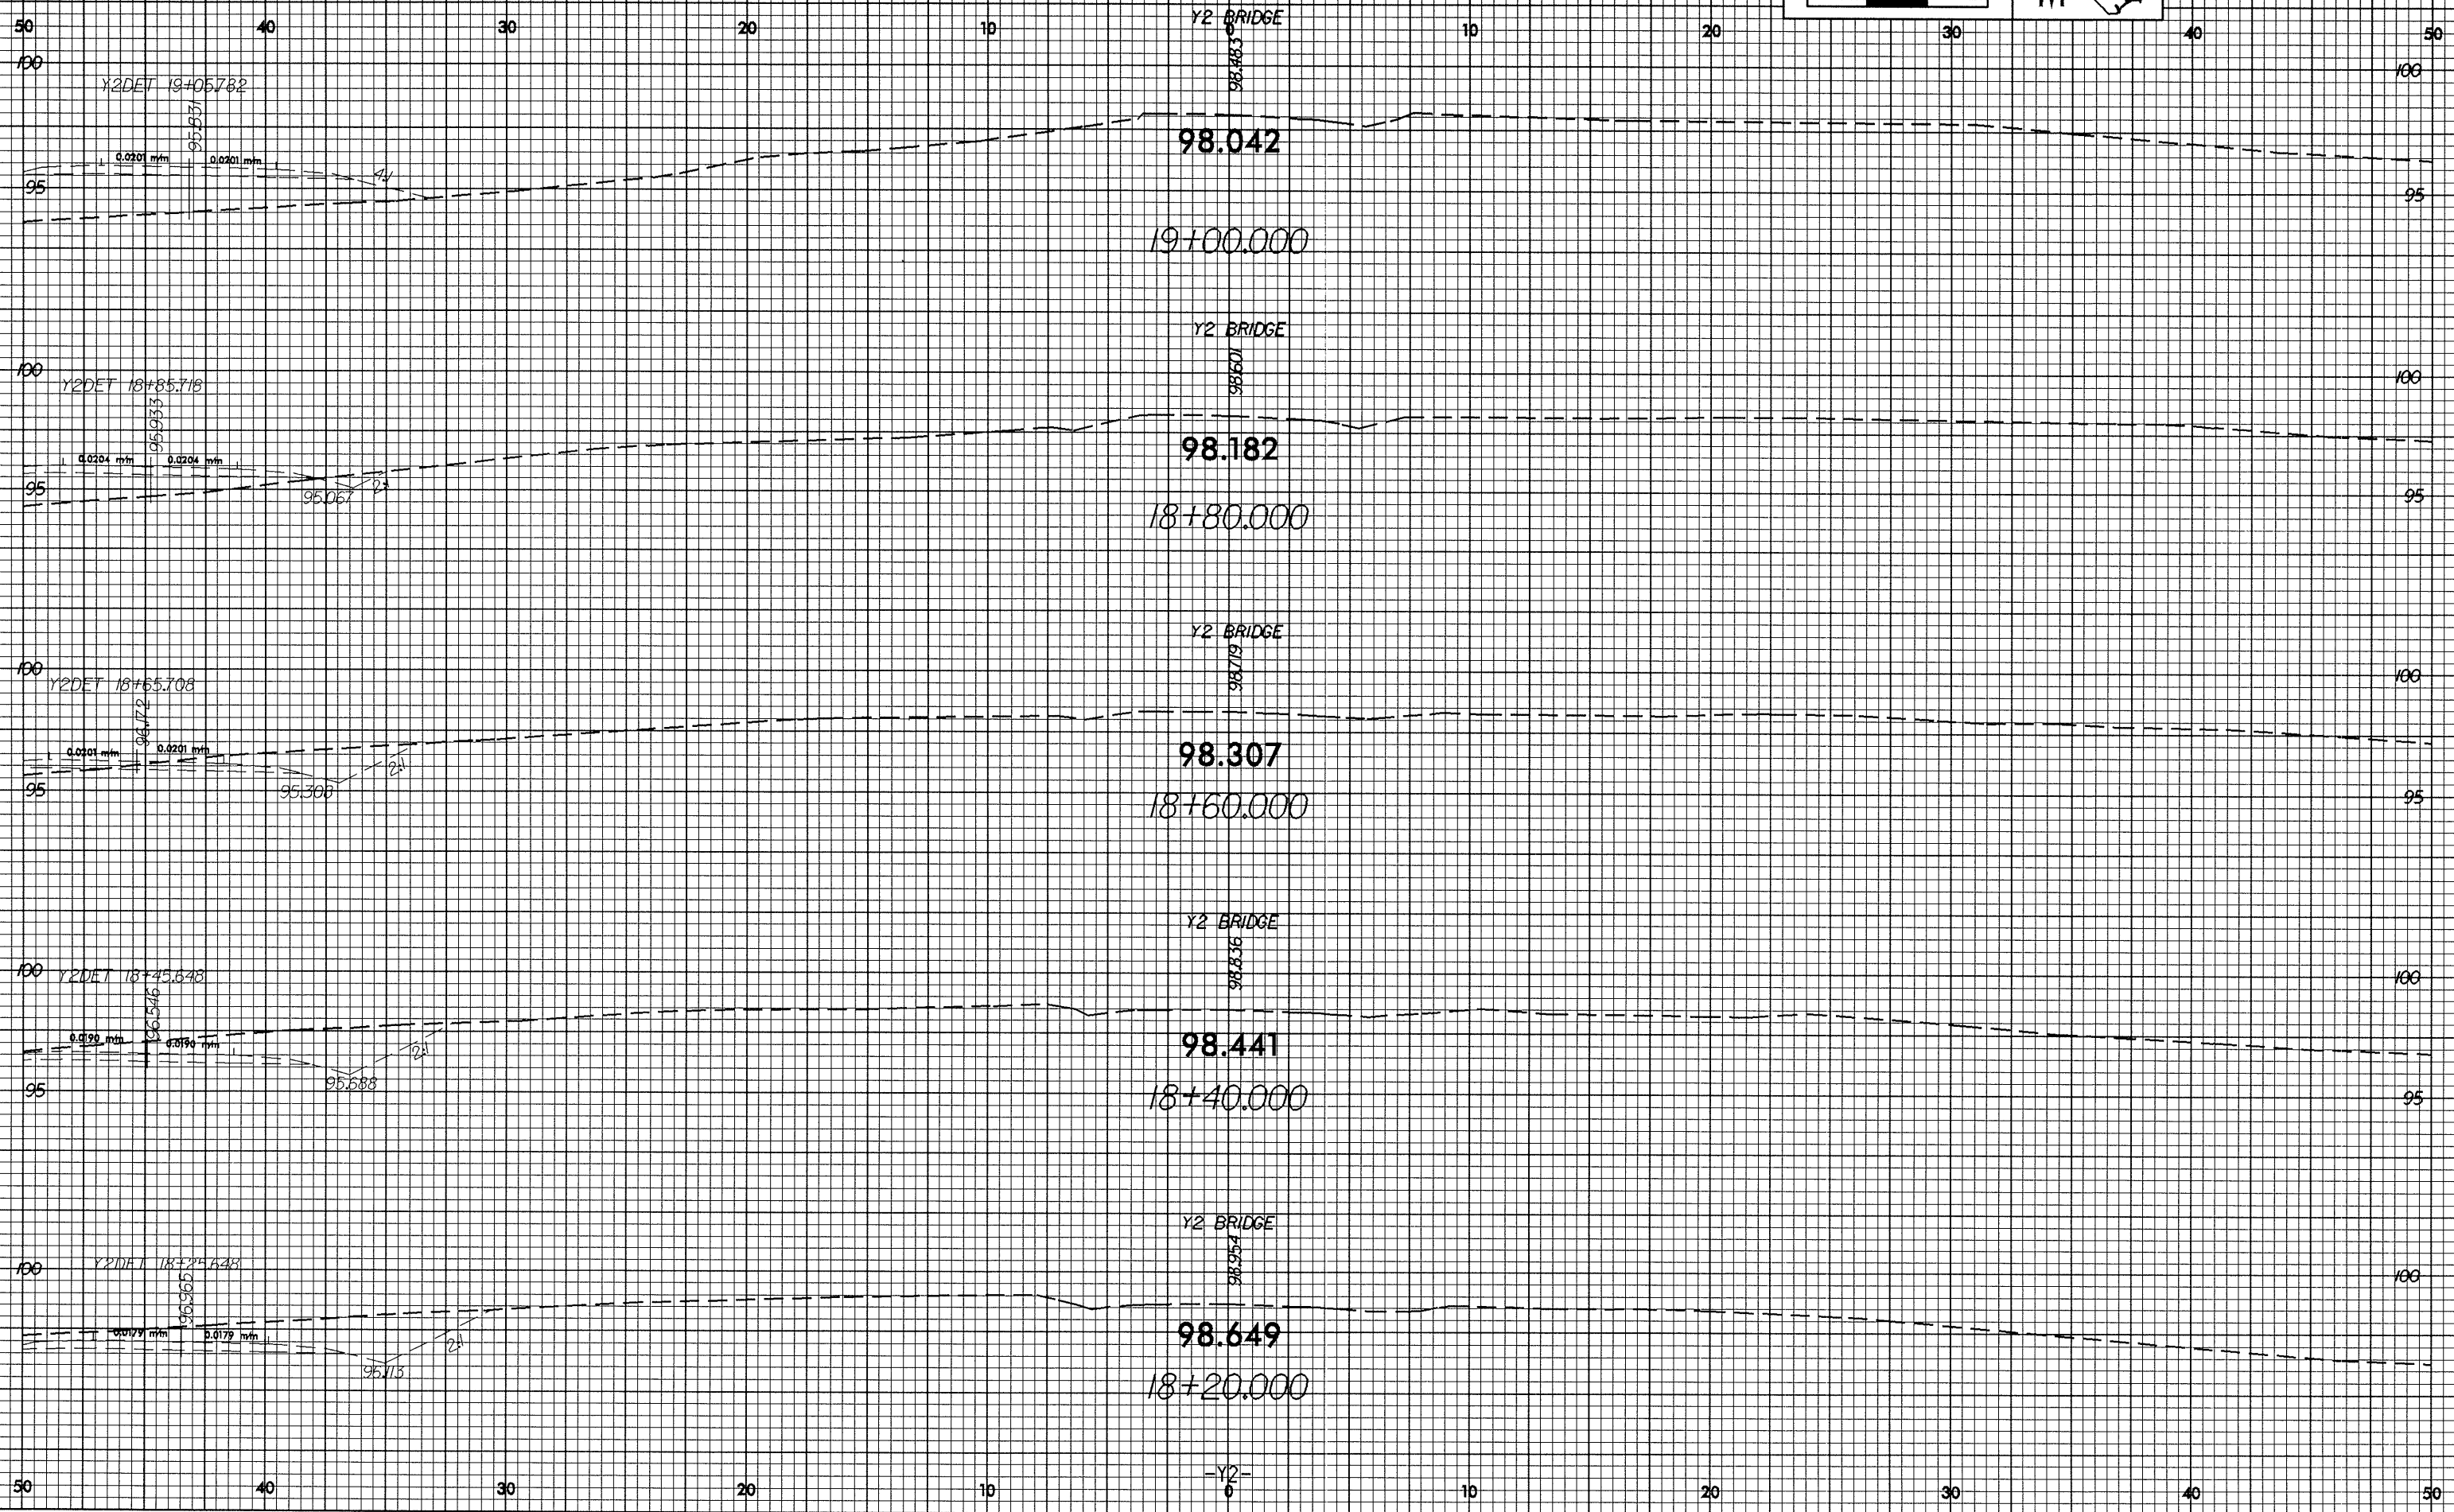

-Y2-