


10/26/08  
24-JAN-09  
11:52 AM  
R-2552AB.L2-01  
14-000-05

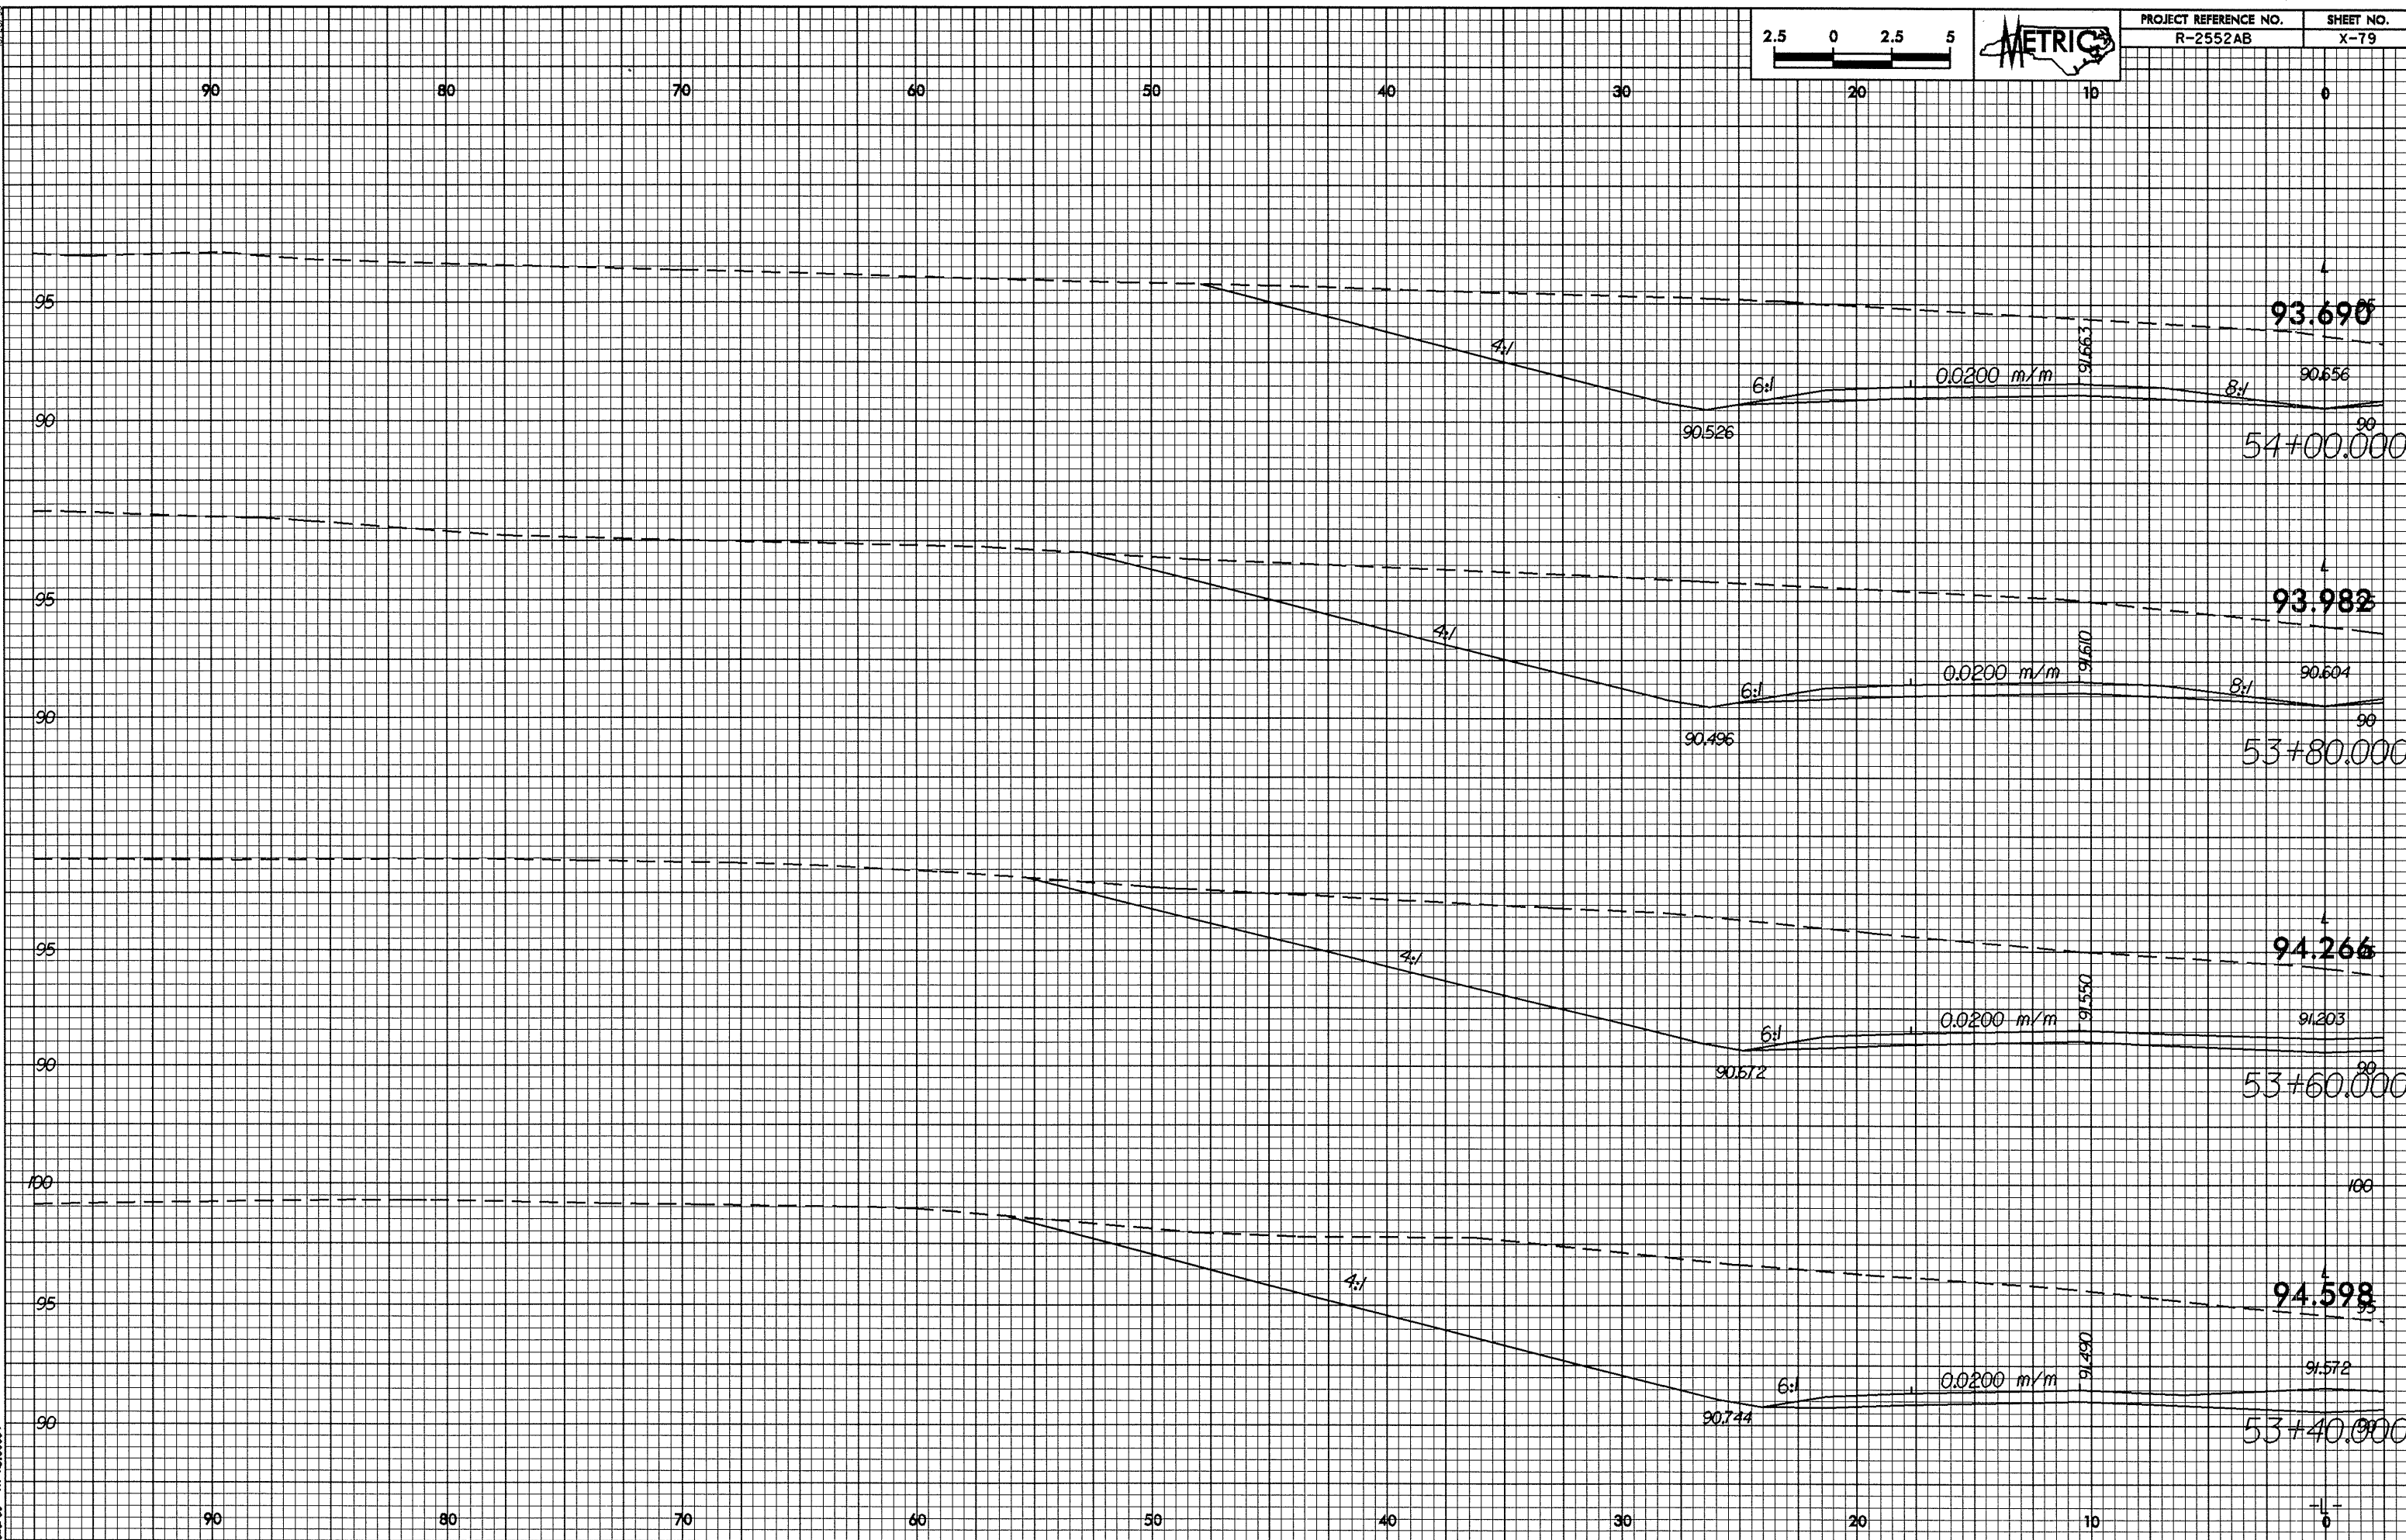

PROJECT REFERENCE NO. R-2552AB  
SHEET NO. X-79