



10/26/09

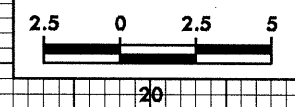

PROJECT REFERENCE NO. R-2552AB	SHEET NO. X-78
-----------------------------------	-------------------

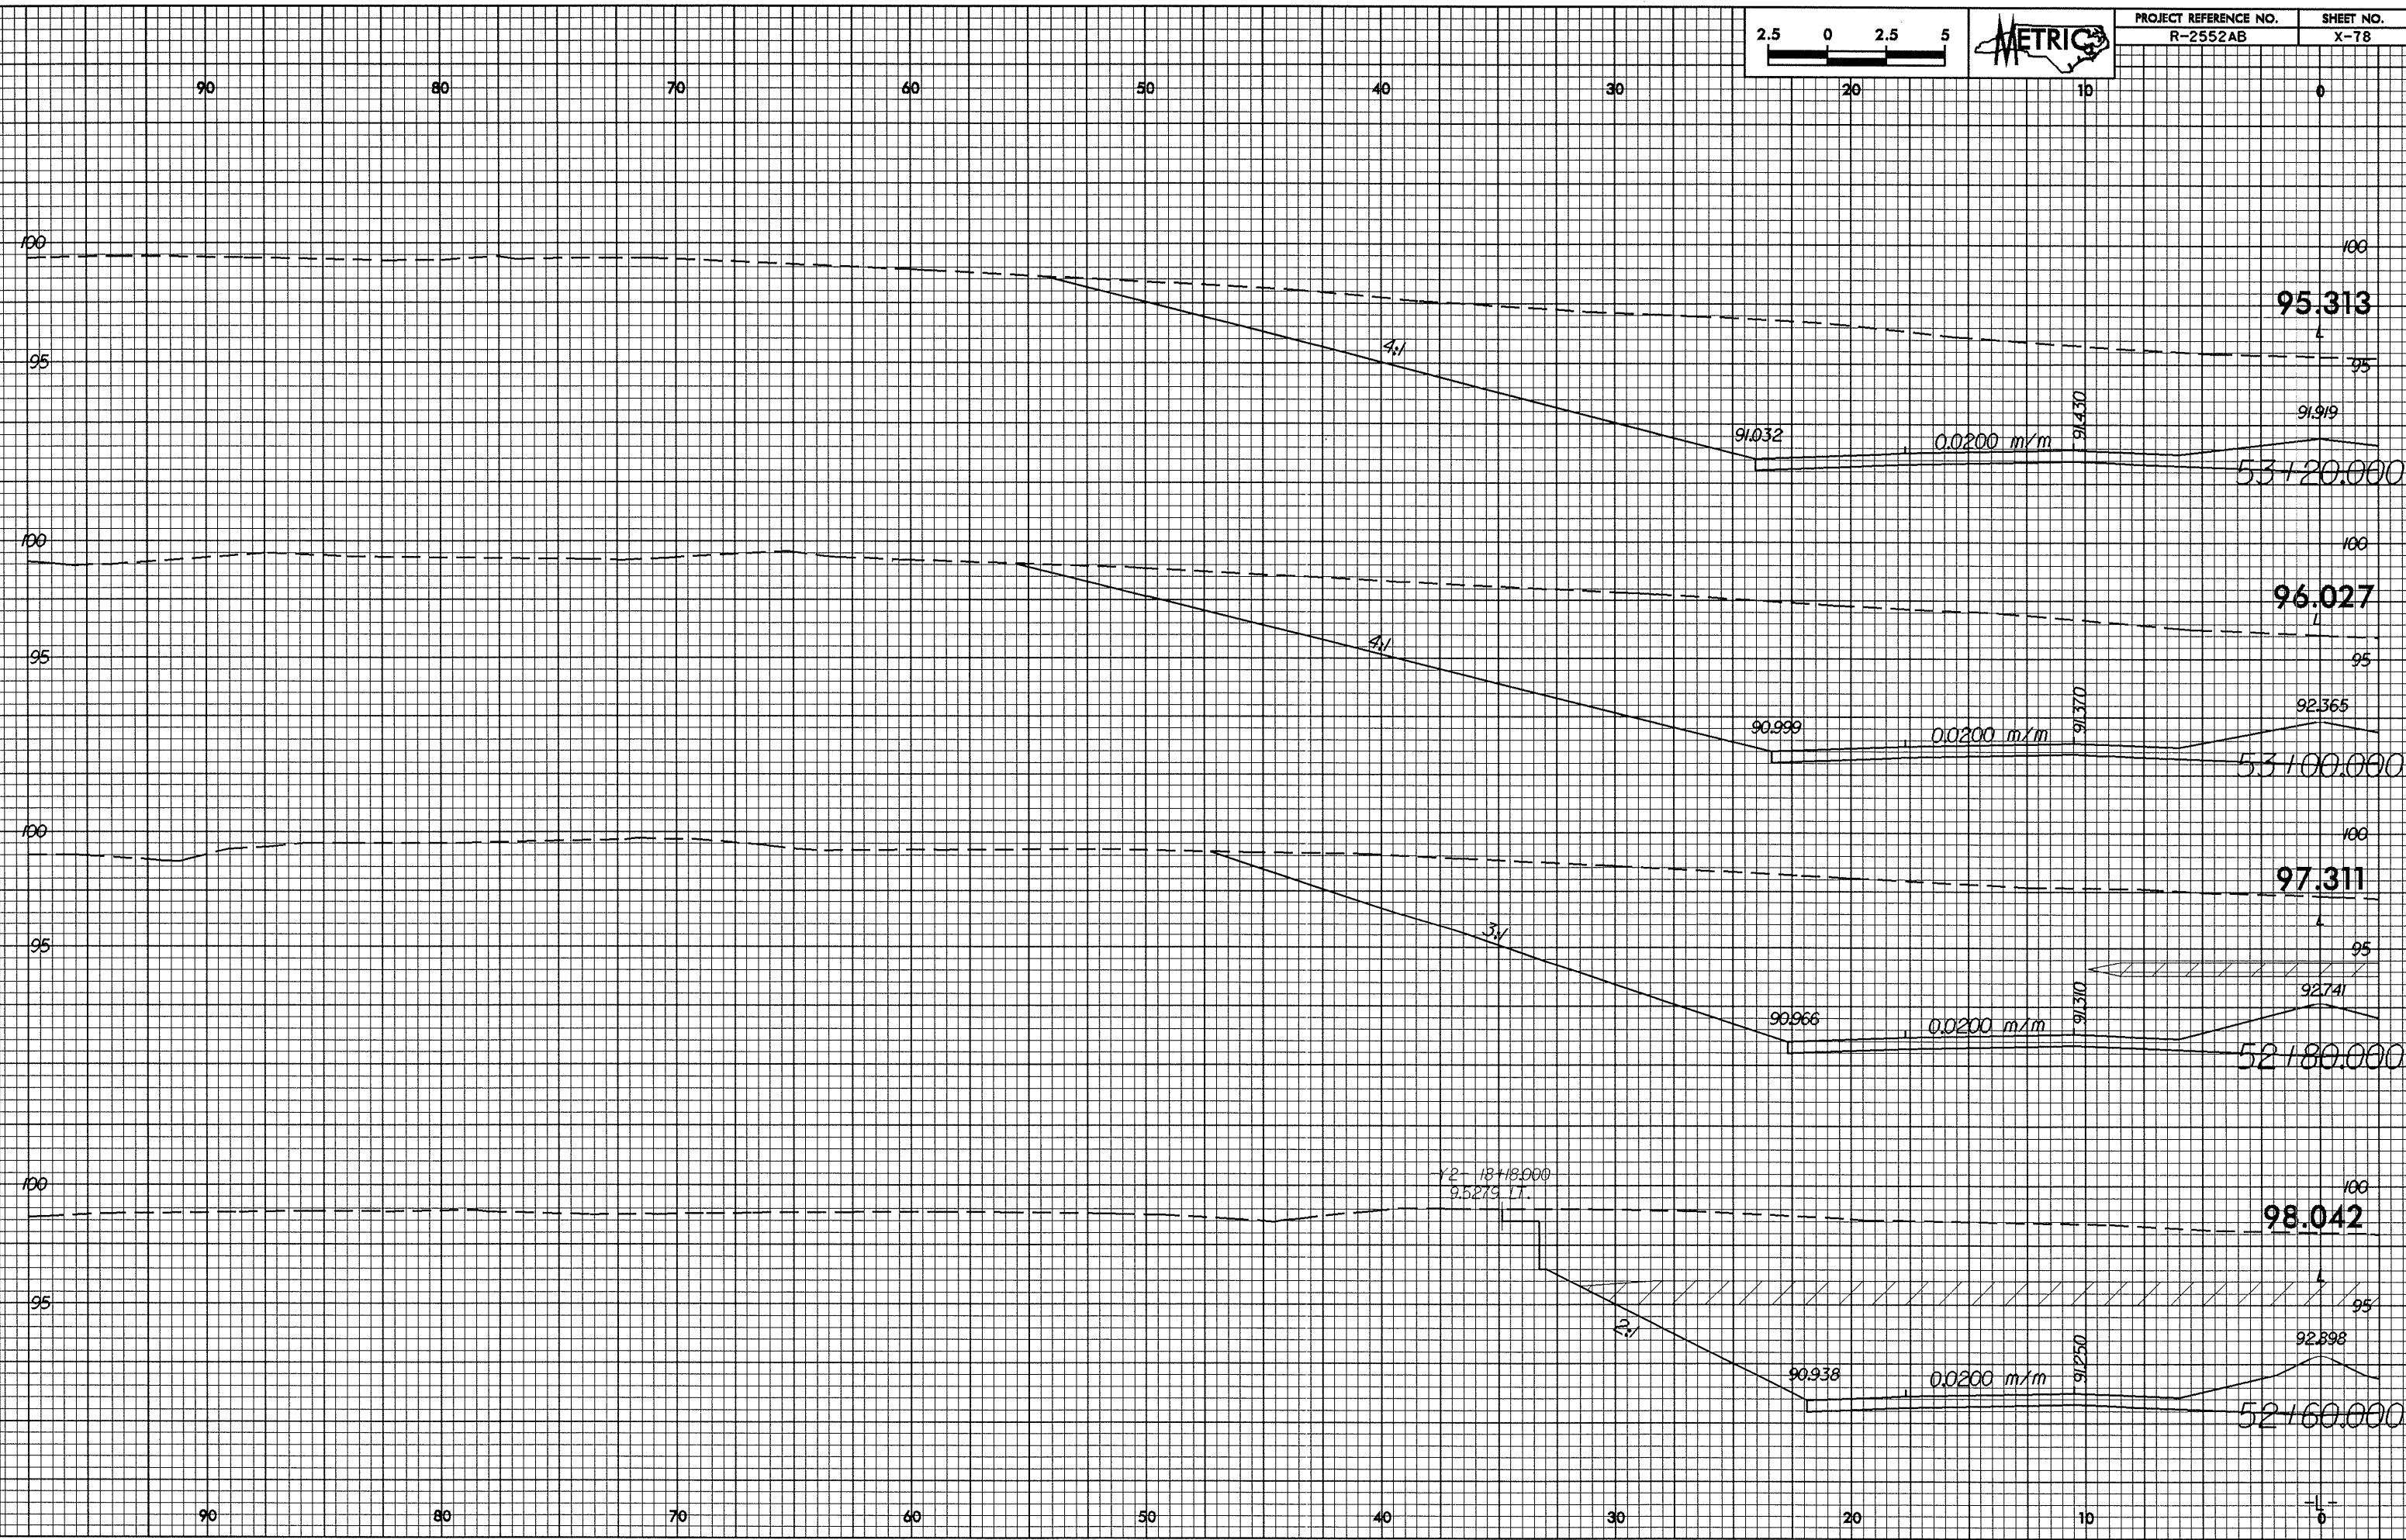

24-1044-0000-11425557-AB-1.2-01
 10/26/09