



10/26/08

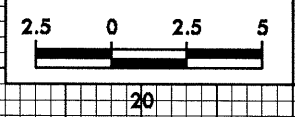

PROJECT REFERENCE NO. R-2552AB	SHEET NO. X-76
-----------------------------------	-------------------

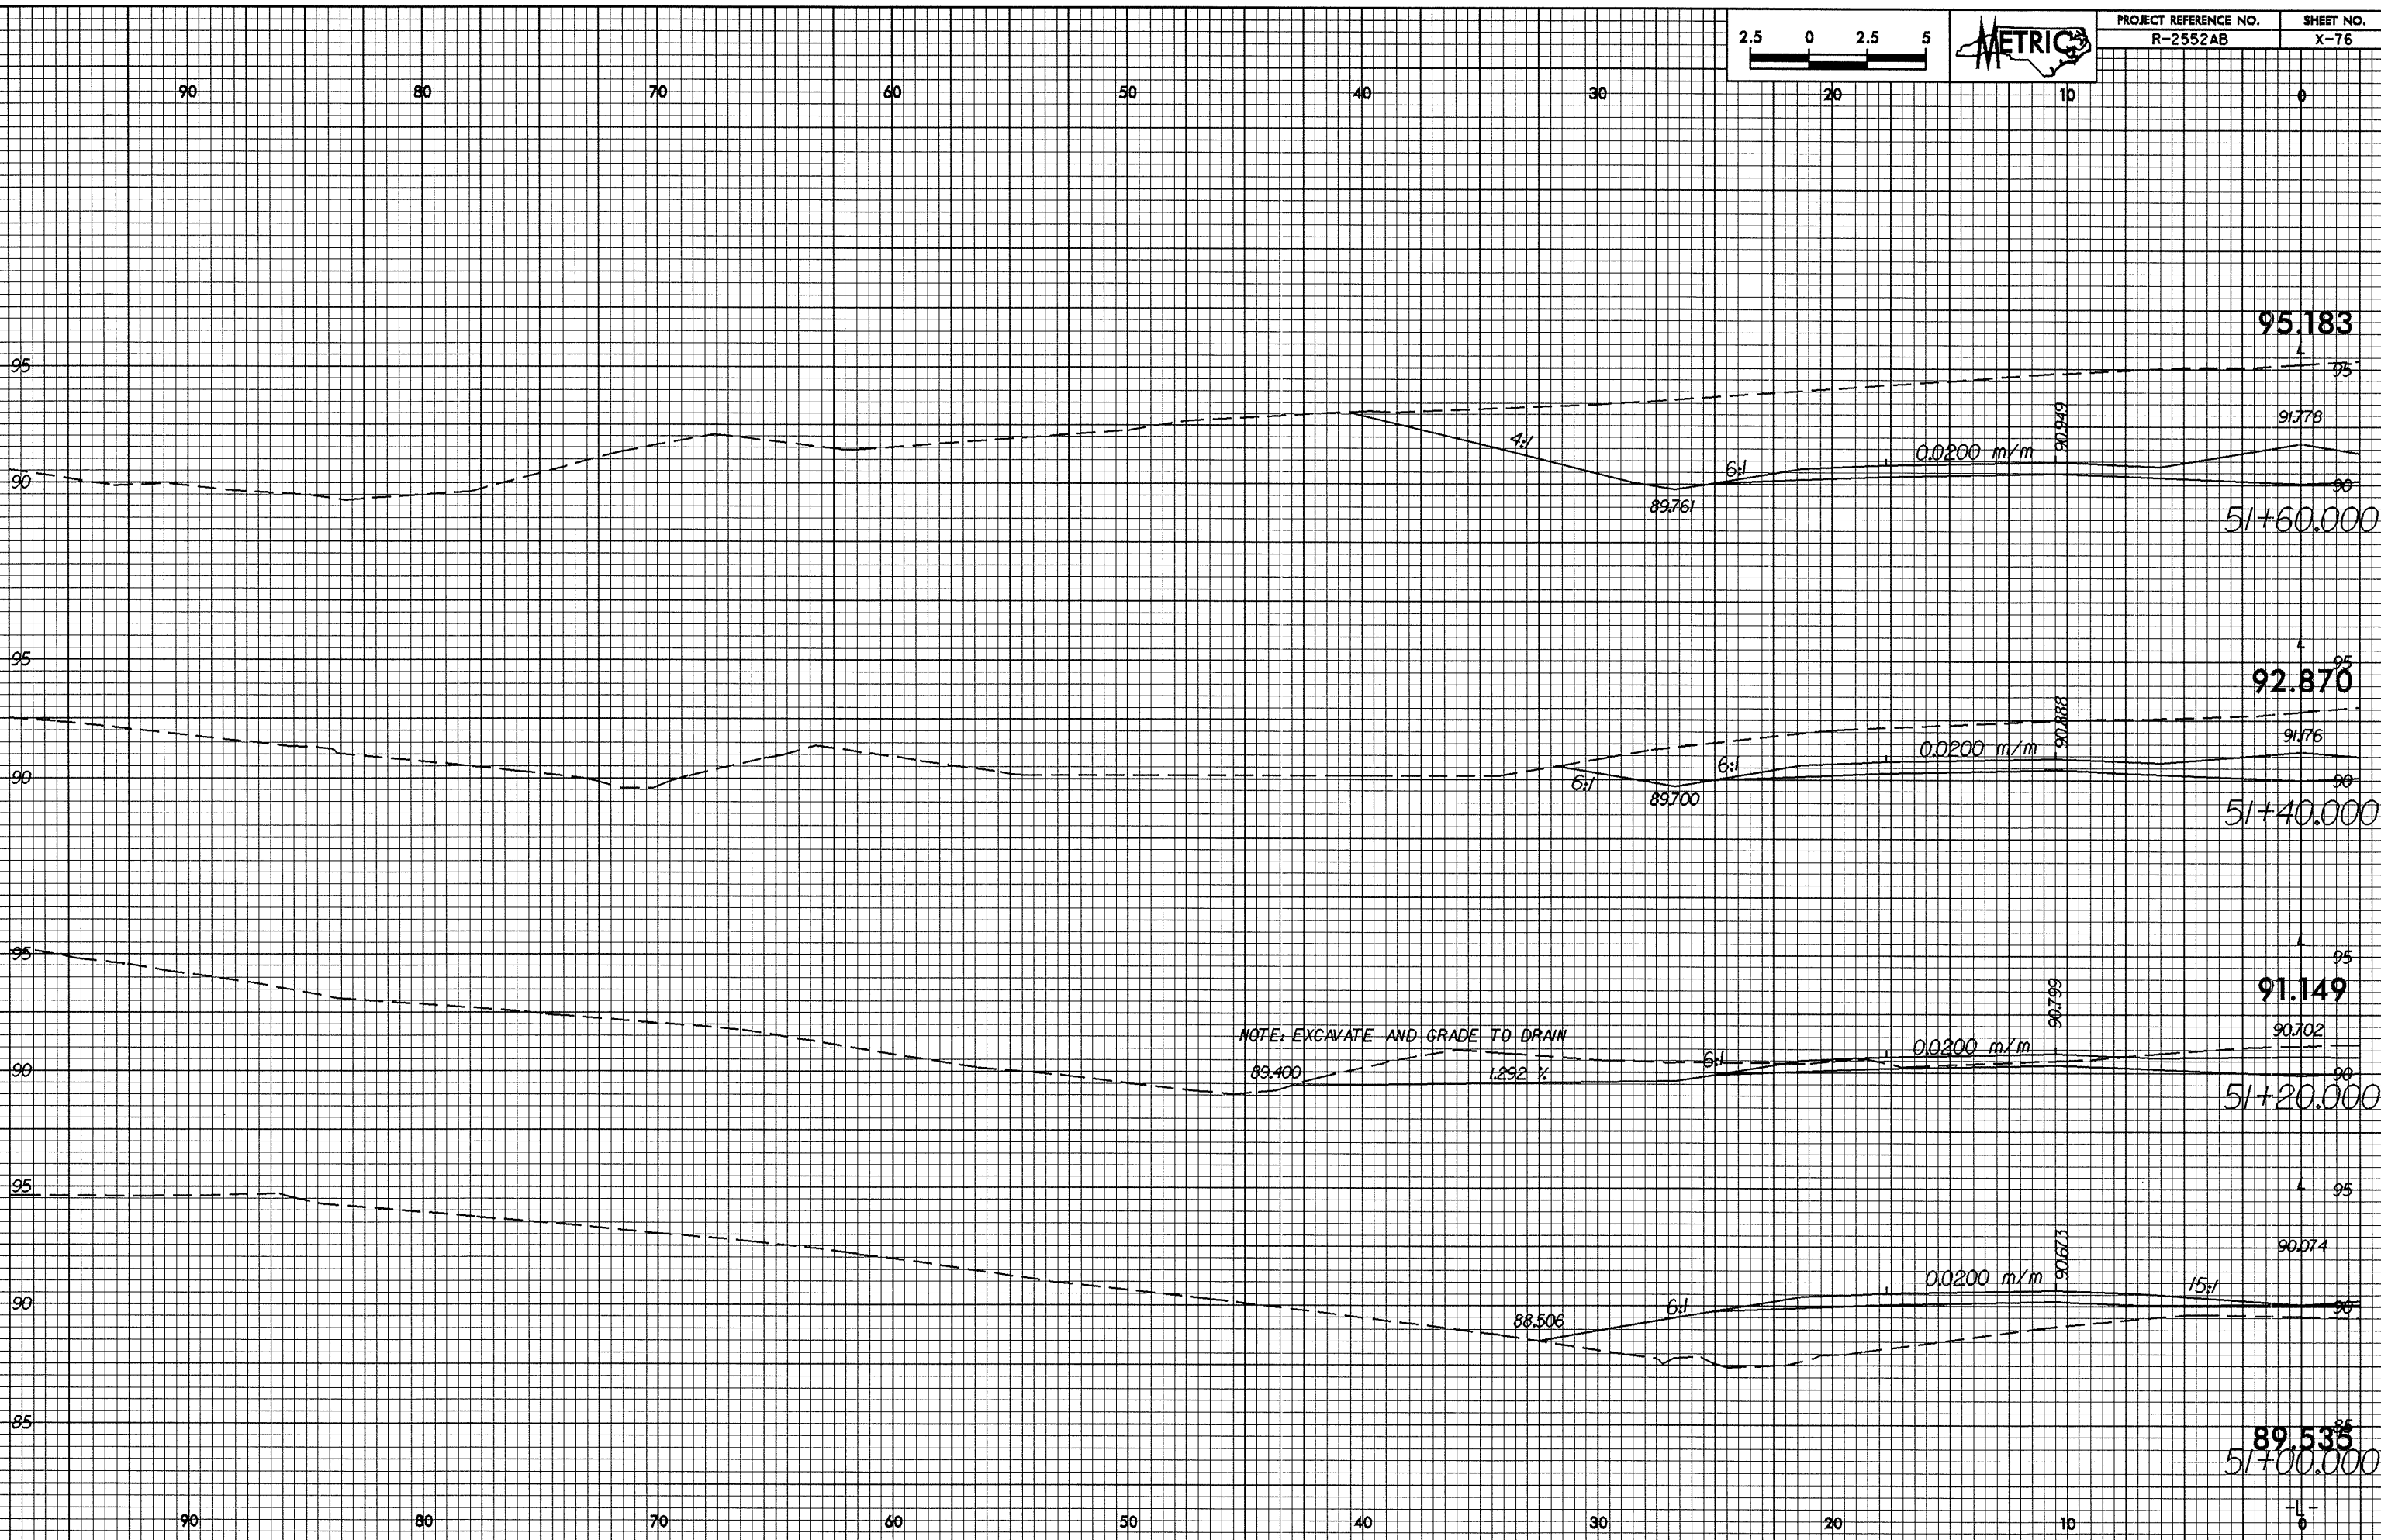

24-JAN-2009 11:41 AM  
R-2552AB.L2-01  
R-2552AB