



01/26/08

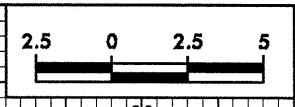

PROJECT REFERENCE NO. R-2552AB	SHEET NO. X-71
-----------------------------------	-------------------

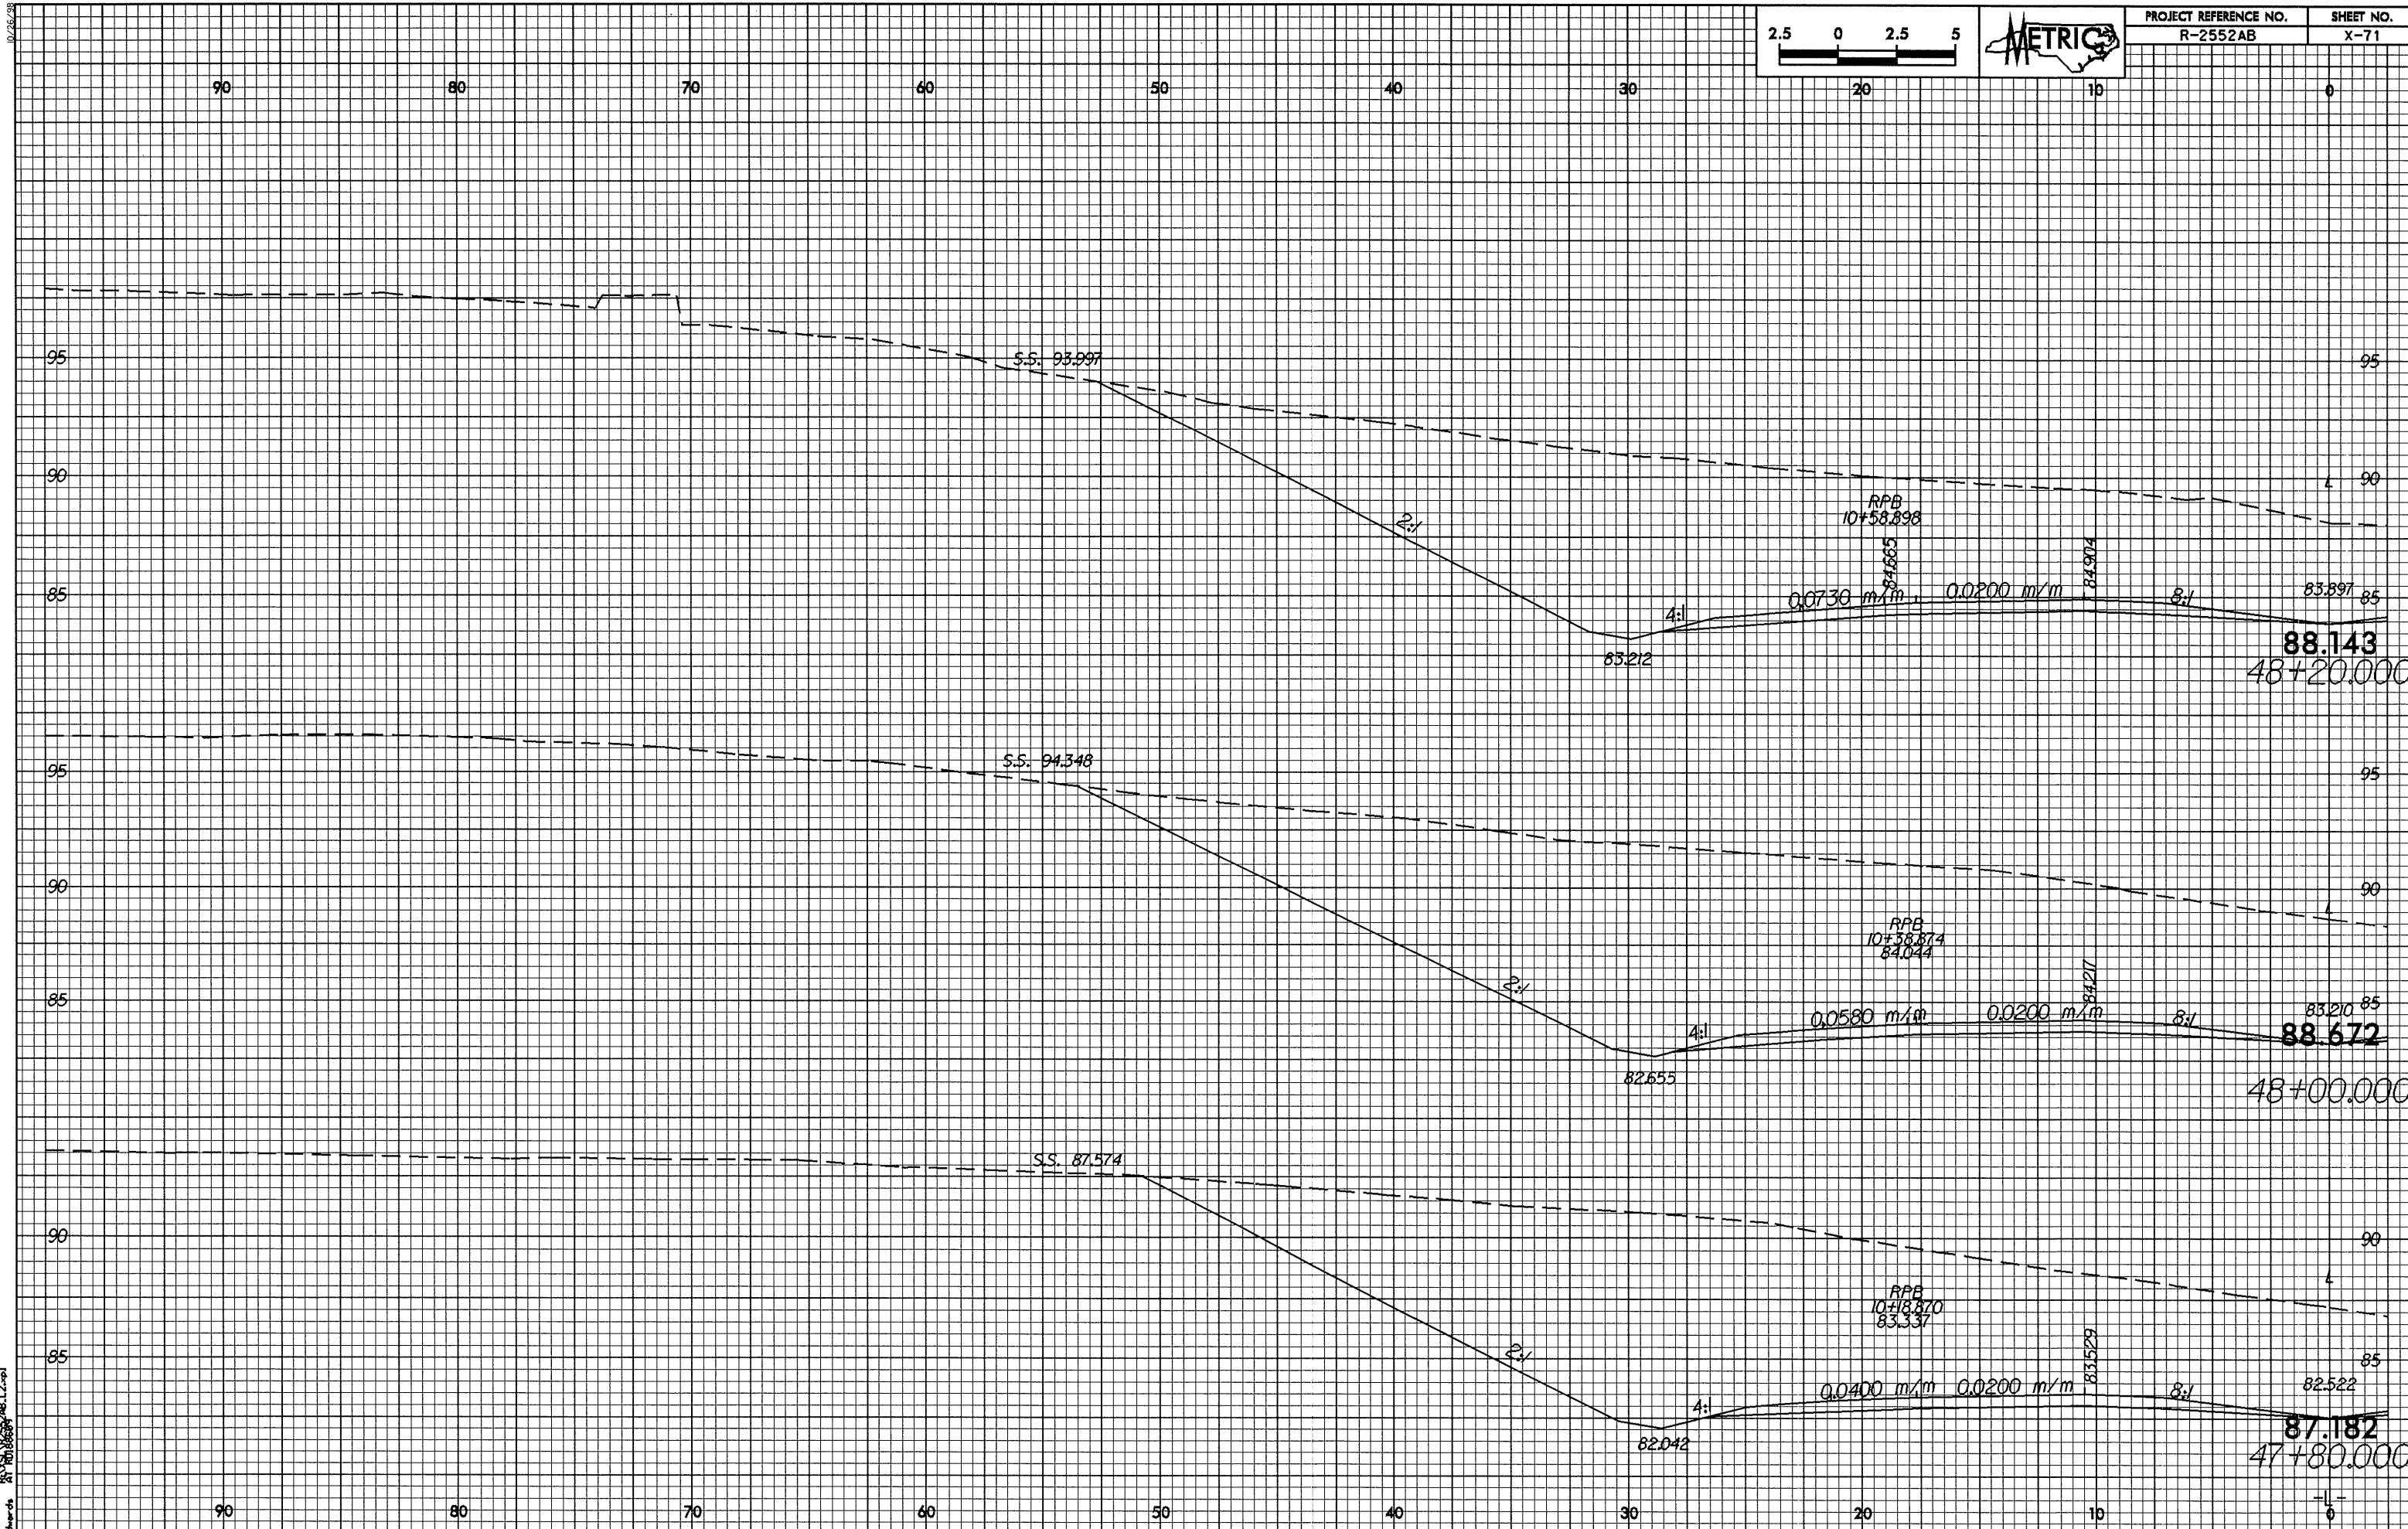

24-JAN-2008 11:33 AM
R:\Projects\2008\2552AB\2552AB.L2.plt
RE: 2552AB