
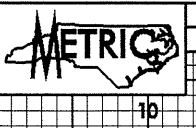


10/26/98

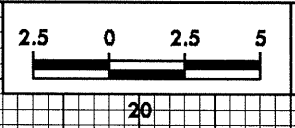

PROJECT REFERENCE NO.	SHEET NO.
R-2552AB	X-68

90

80

70

60

50



40

30

20

10

0

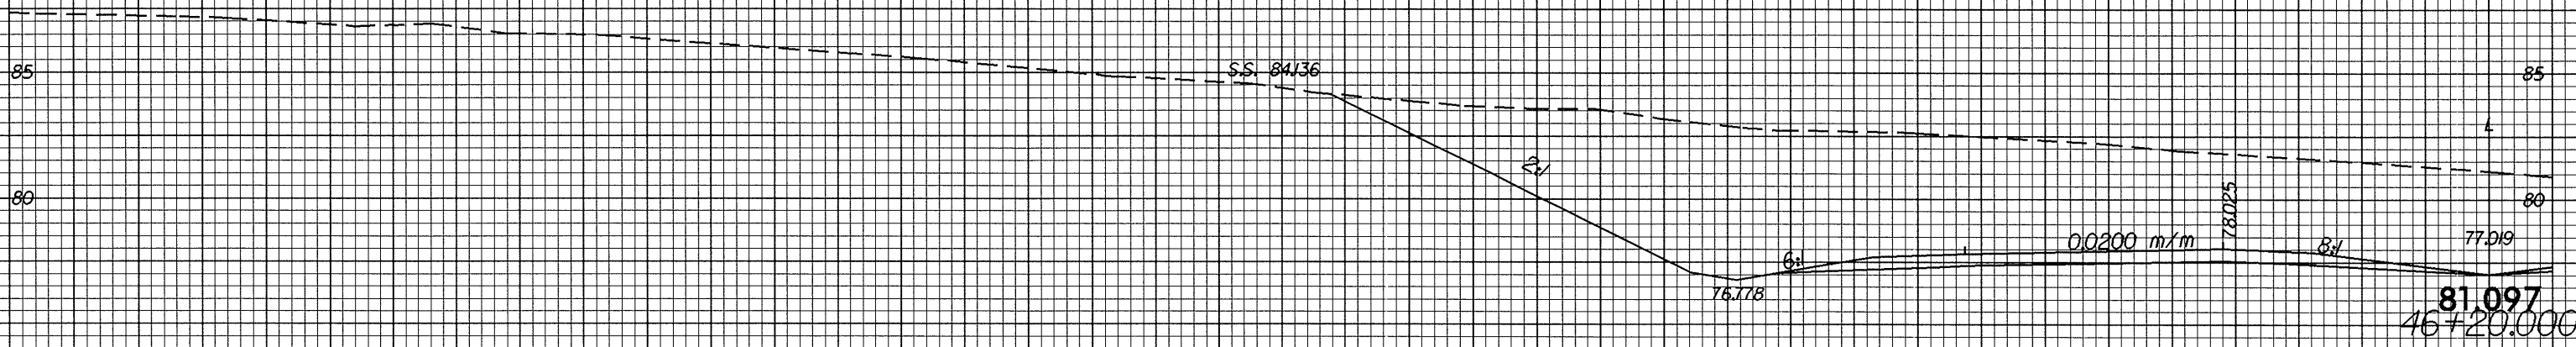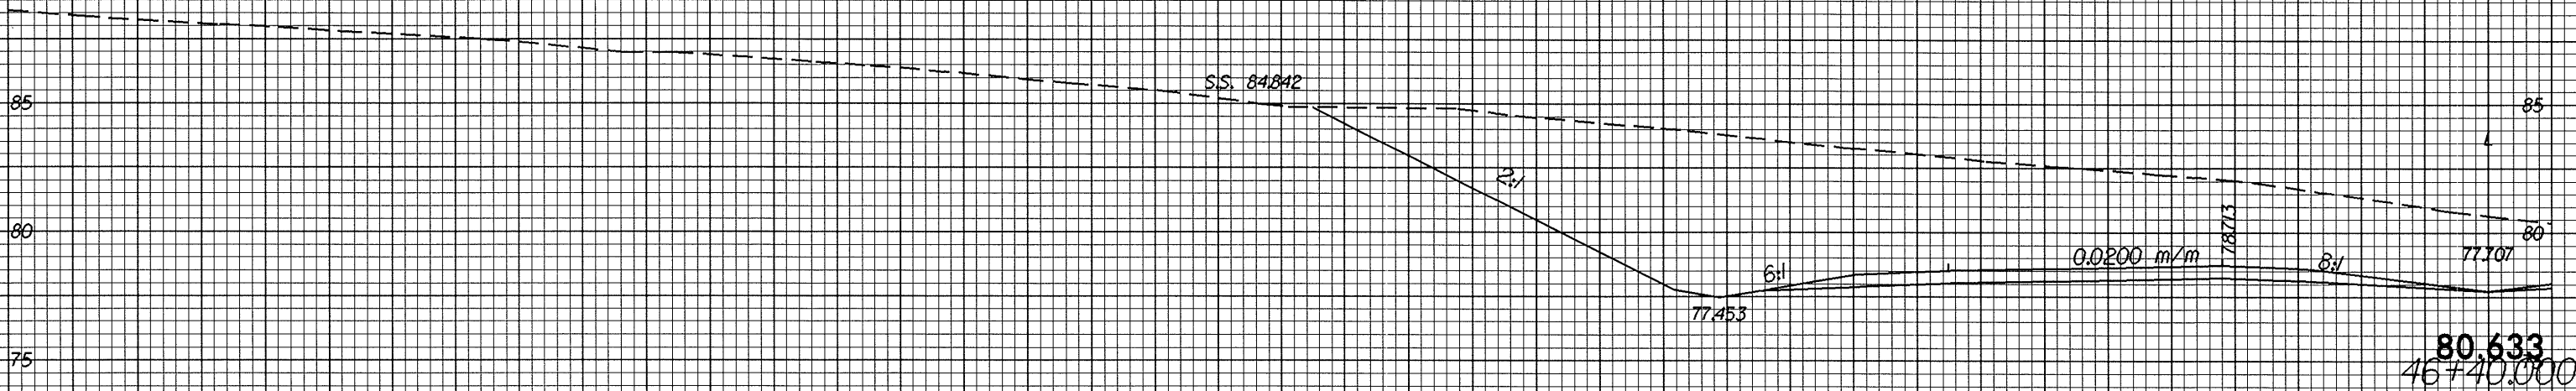

90

80

70

60

50

40

30

20

10

0

24-Jan-2005 11:27 AM R:\2552AB.L2.dwg