


PROJECT REFERENCE NO. R-2552AB
SHEET NO. X-64

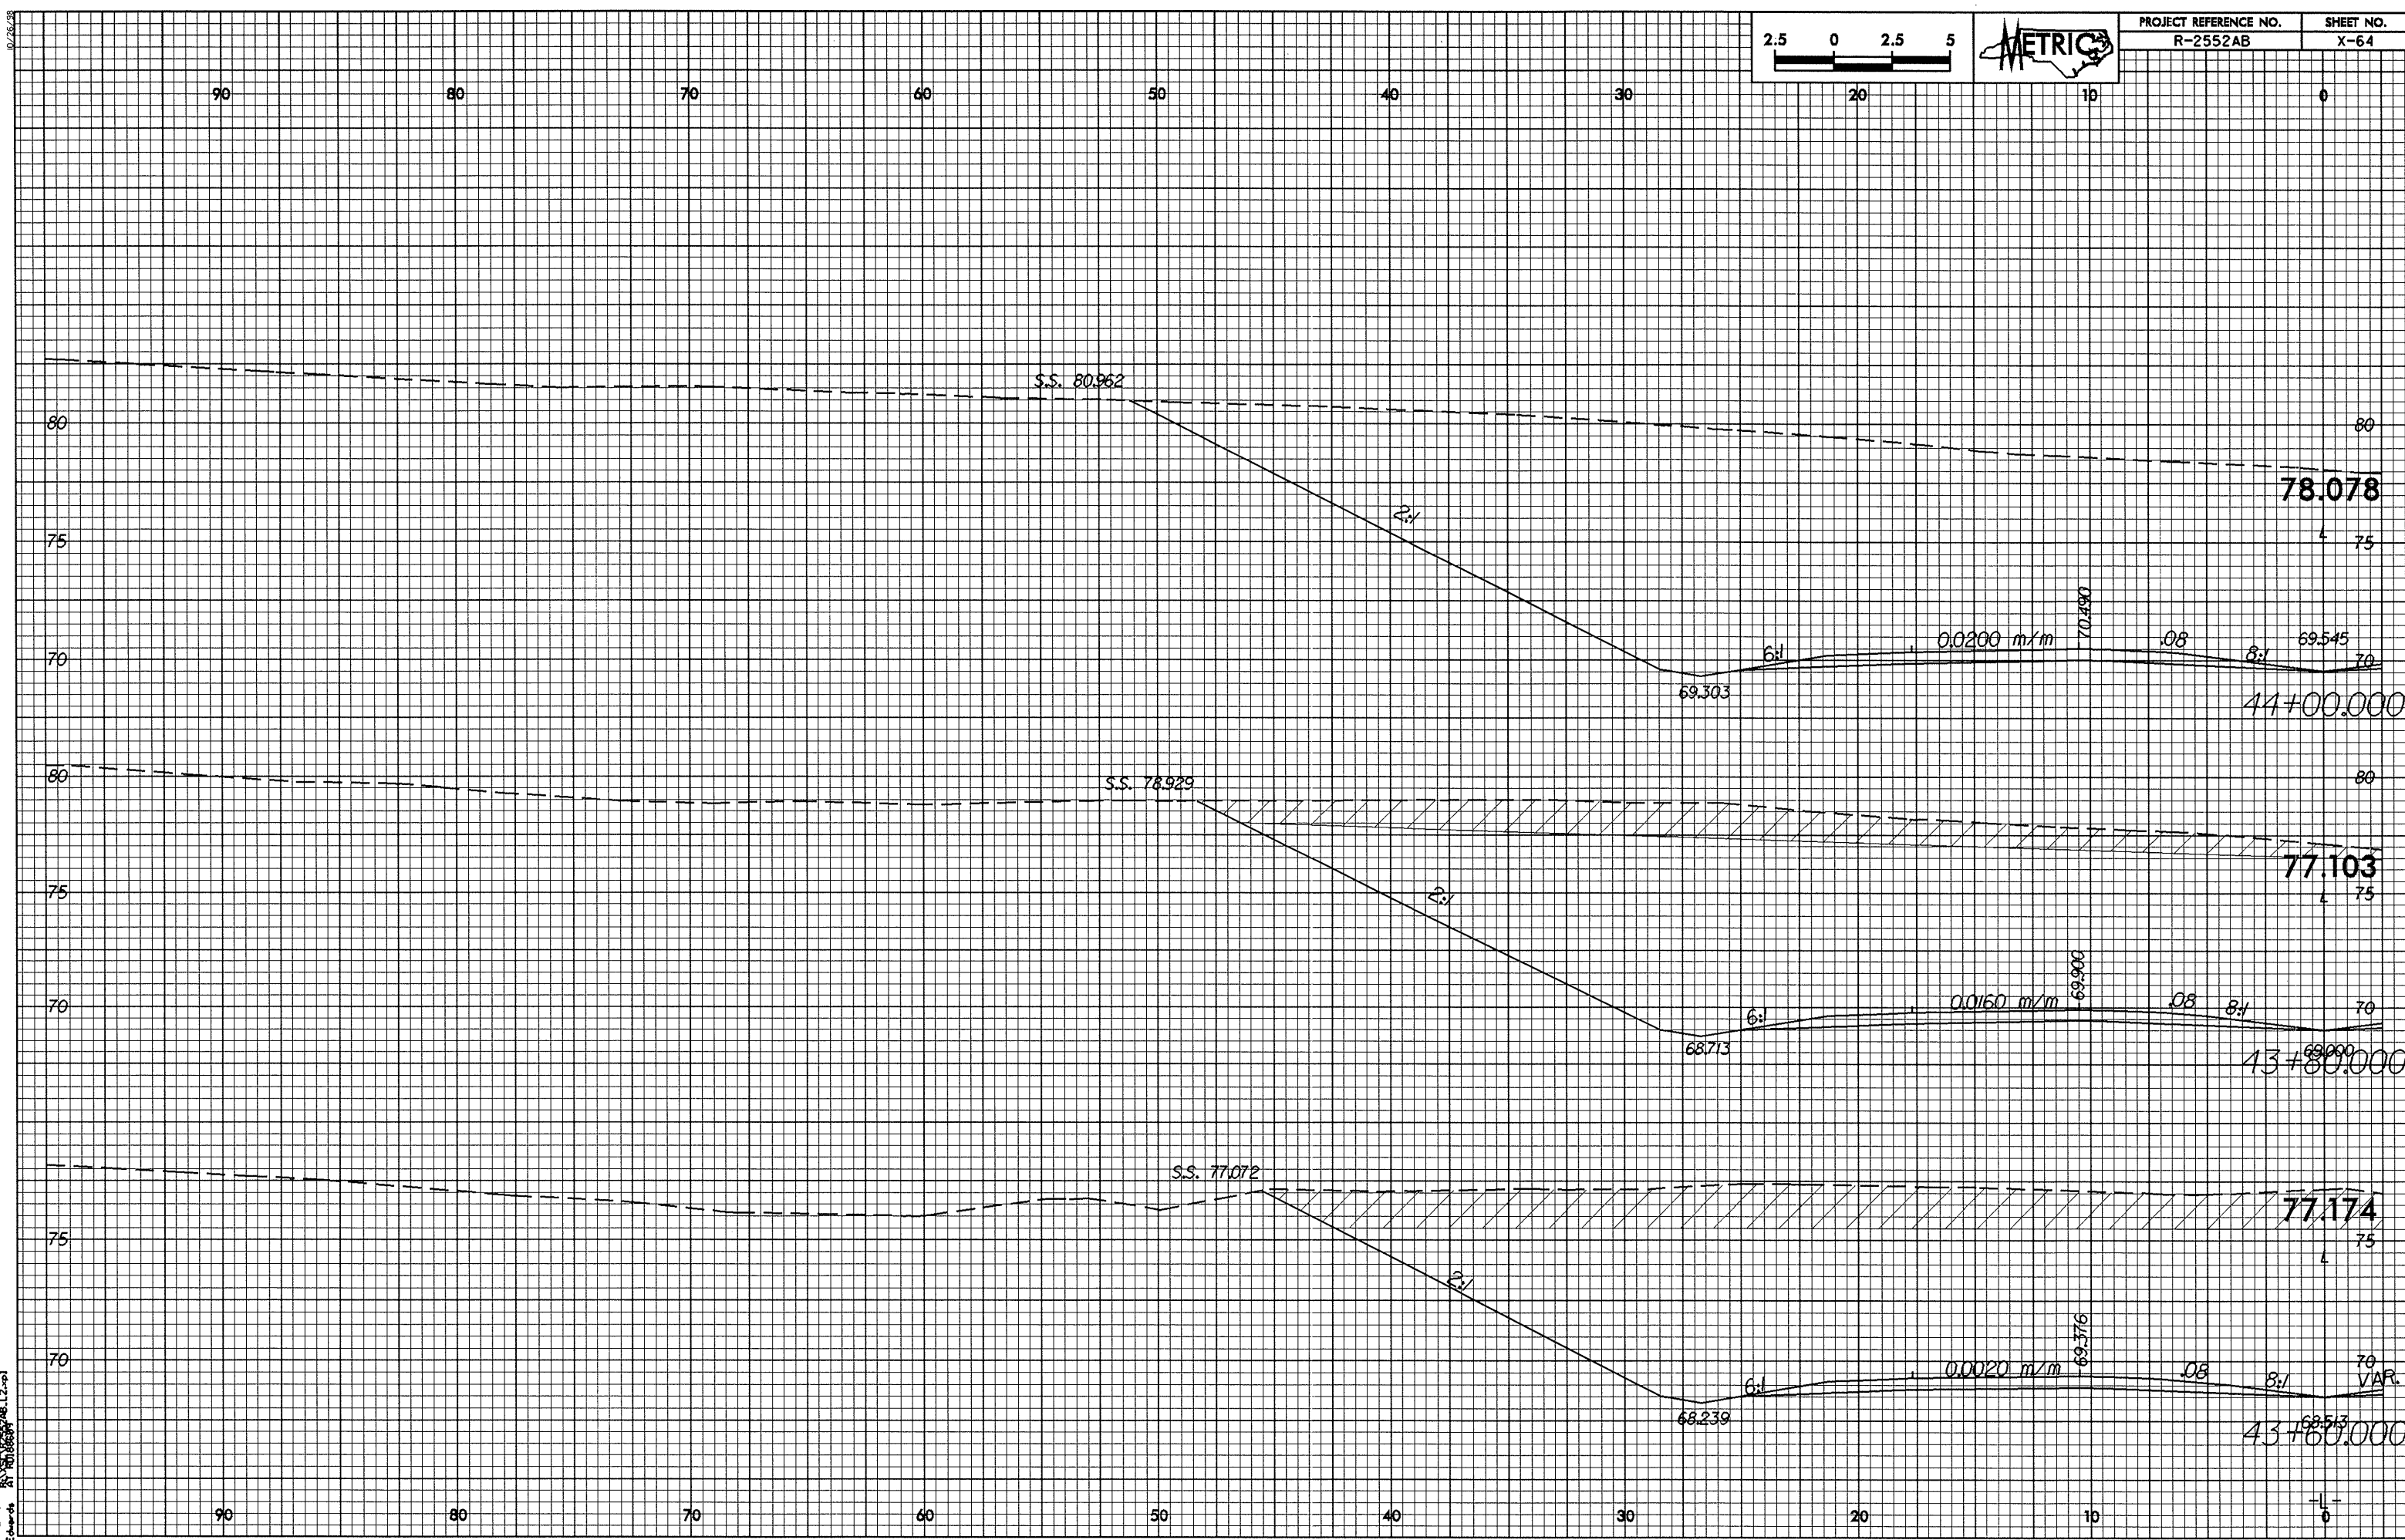

24-JAN-2005 11:53:00 AM
ME:chris-06