



07/25/23
24-JAN-2025 11:25:15 R-2552AB.L2.rpt
H:\projects\A\1018889

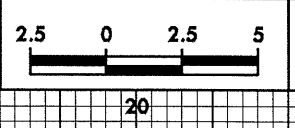

PROJECT REFERENCE NO.
R-2552AB

SHEET NO.
X-60

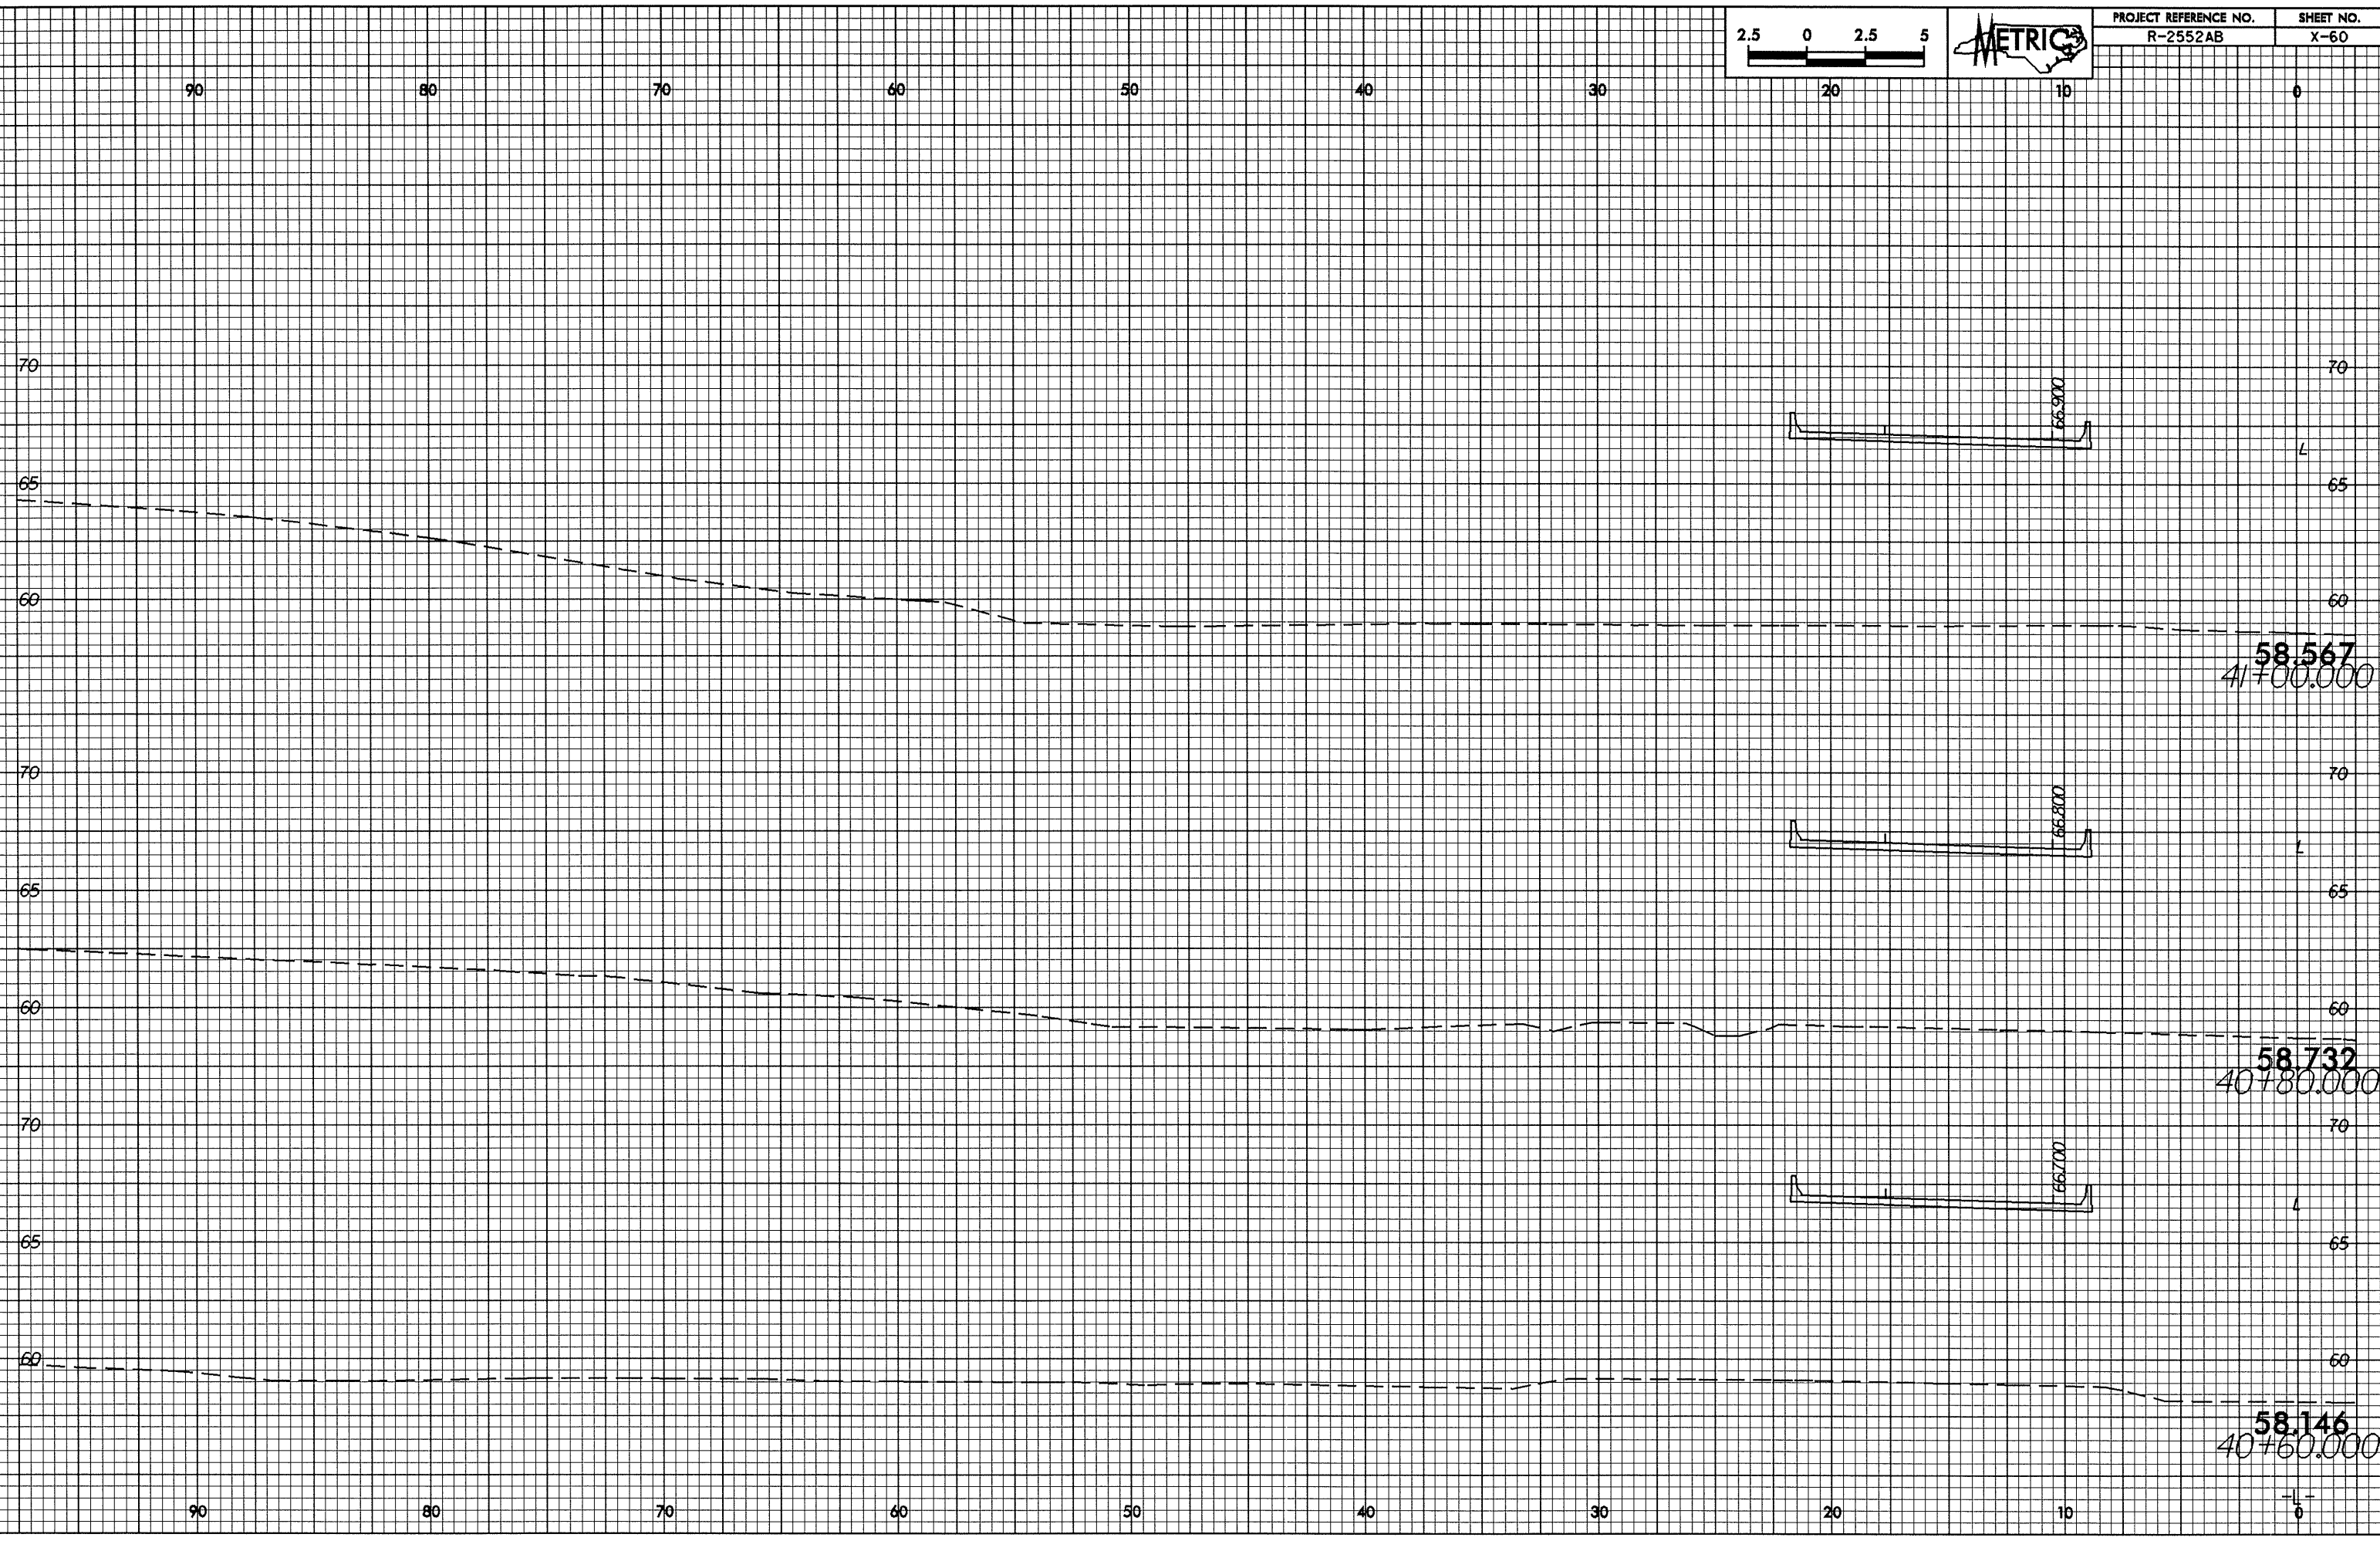

58.567
41+00.000

58.732
40+80.000

58.146
40+60.000