



07/26/25
24-JAN-2025 11:55:20 R-2552AB.L2.rvt
HE

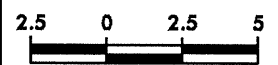

PROJECT REFERENCE NO.
R-2552AB

SHEET NO.
X-58

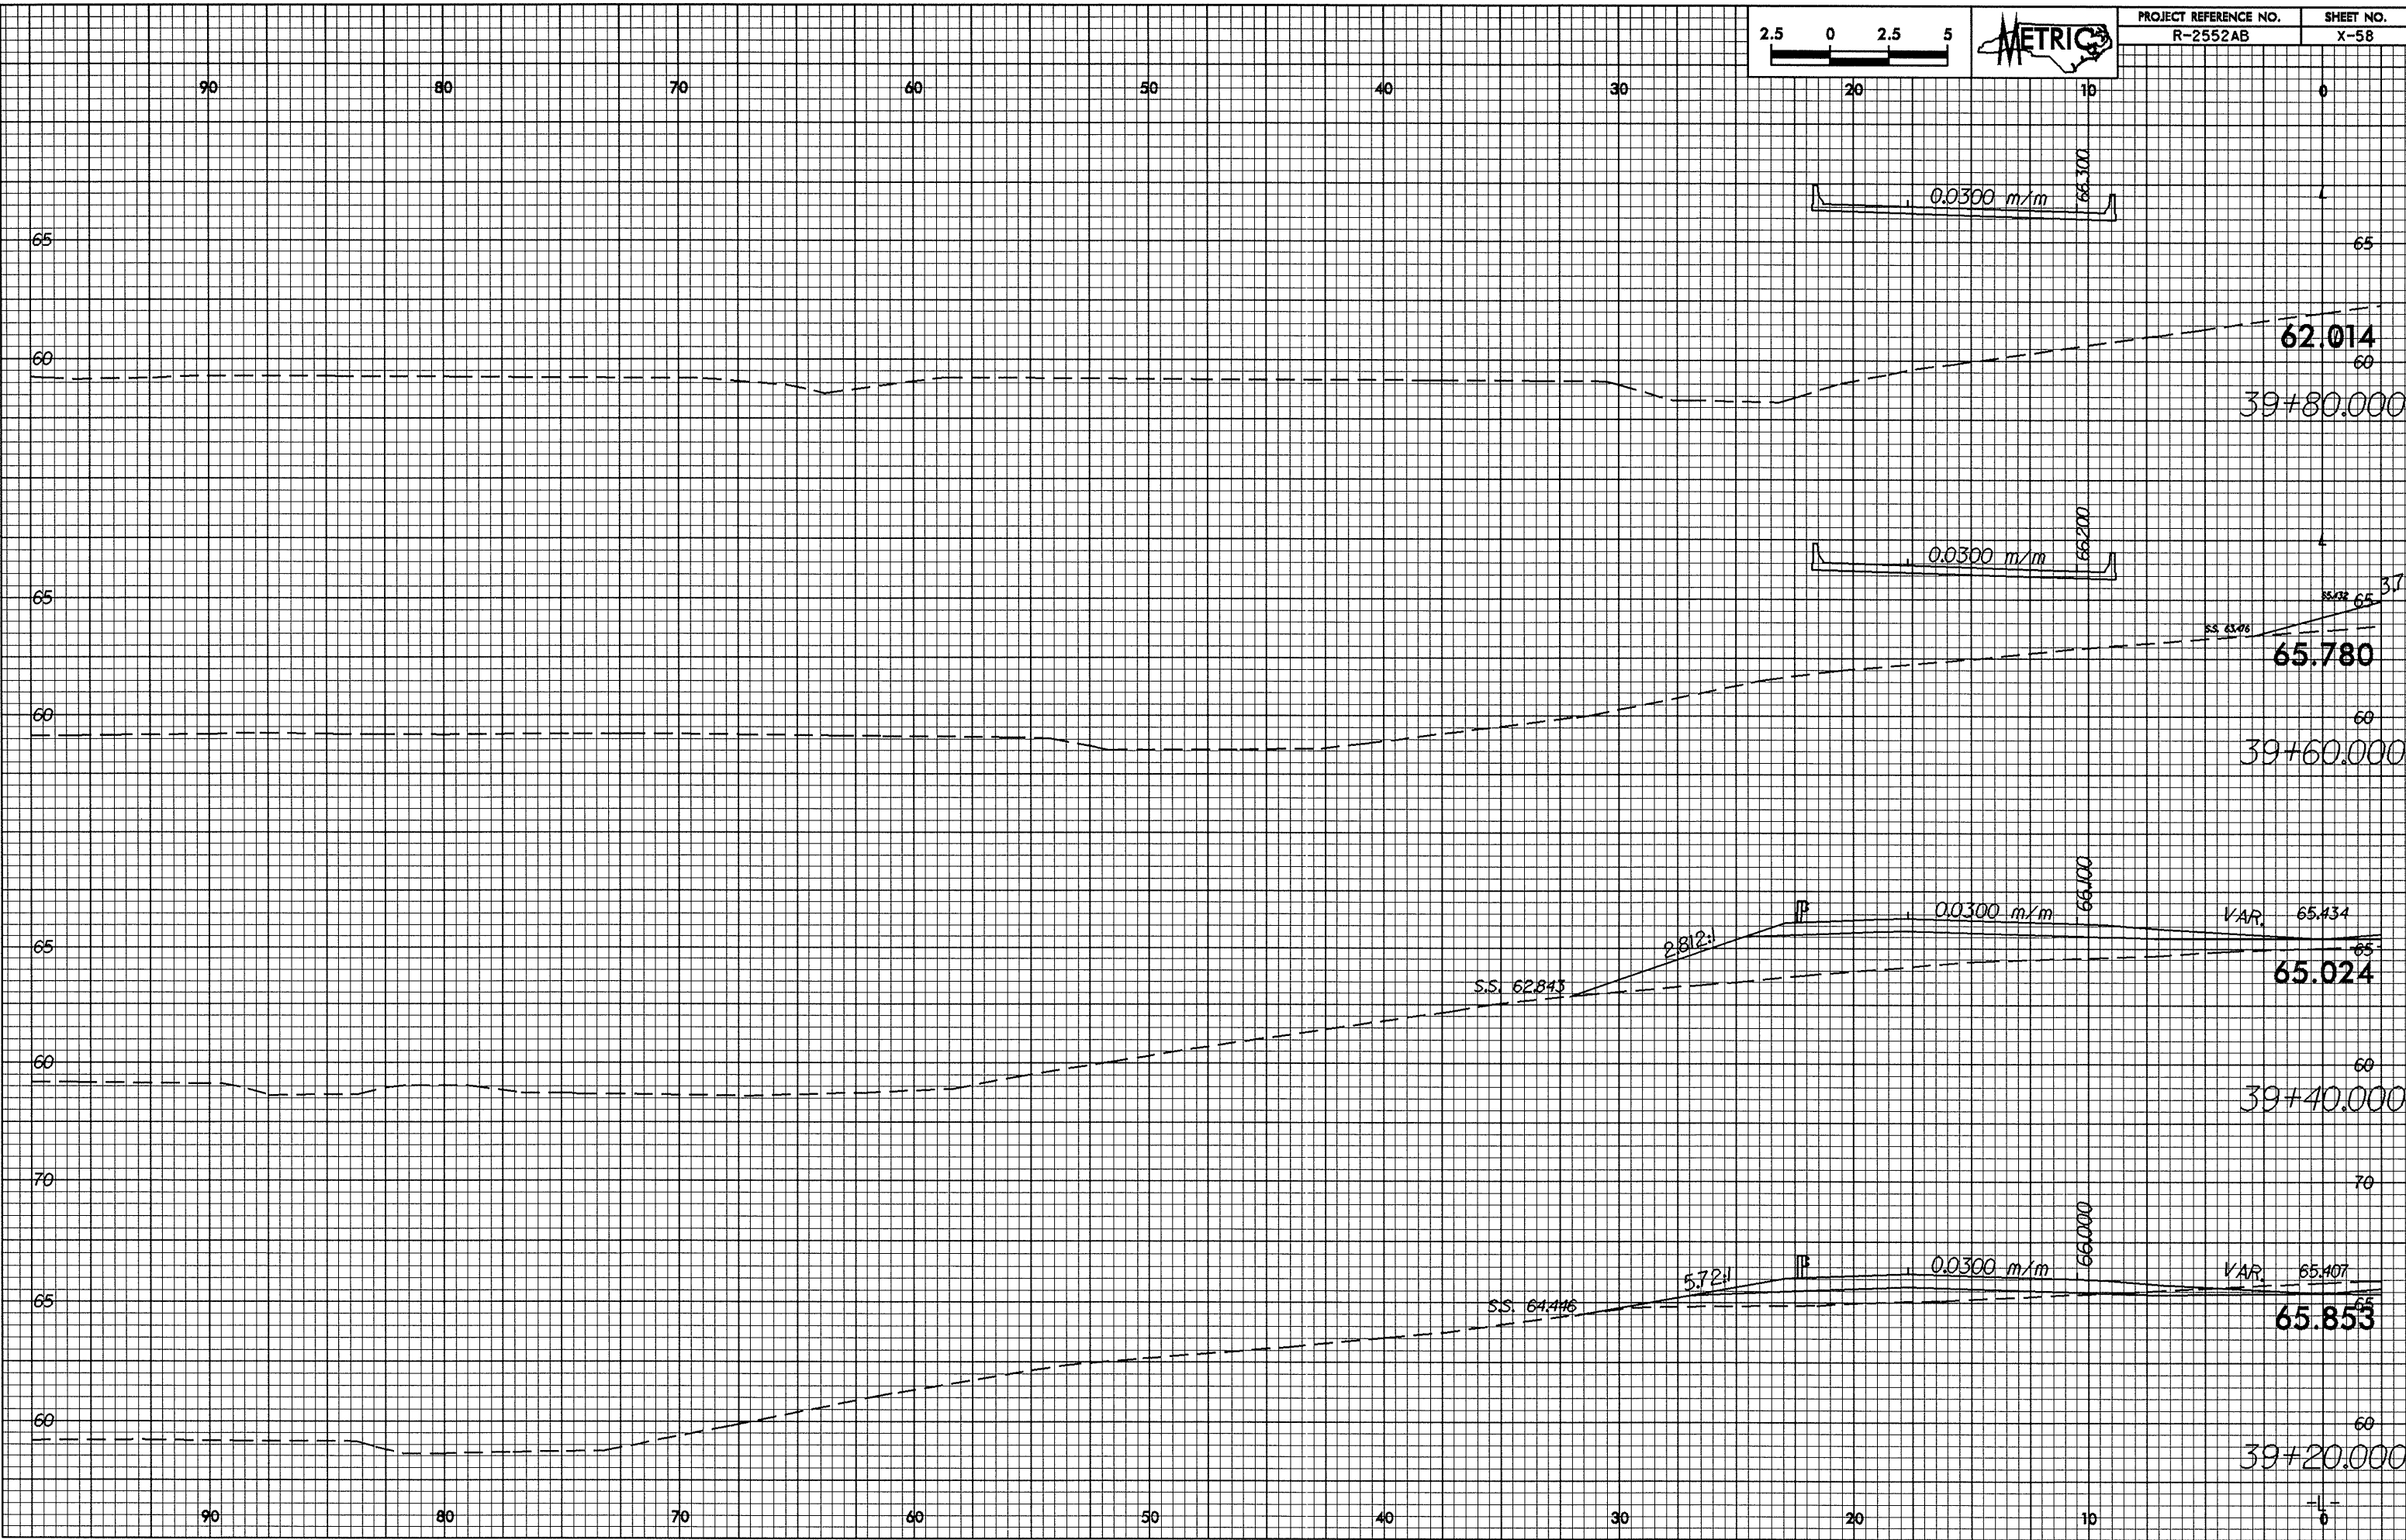

0.0300 m/m

0.0300 m/m

0.0300 m/m

0.0300 m/m

62.014
60
39+80.000

65.780
60
39+60.000

65.024
60
39+40.000

65.853
60
39+20.000

S.S. 62.843

2.812:1

S.S. 64.416

5.72:1

VAR. 65.434

VAR. 65.407