



0.25/0.25
24-JAN-2005 11:28
R-2552AB.L2-01
14:00:00

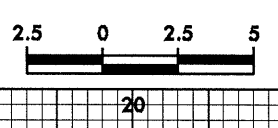

PROJECT REFERENCE NO. R-2552AB	SHEET NO. X-51
-----------------------------------	-------------------

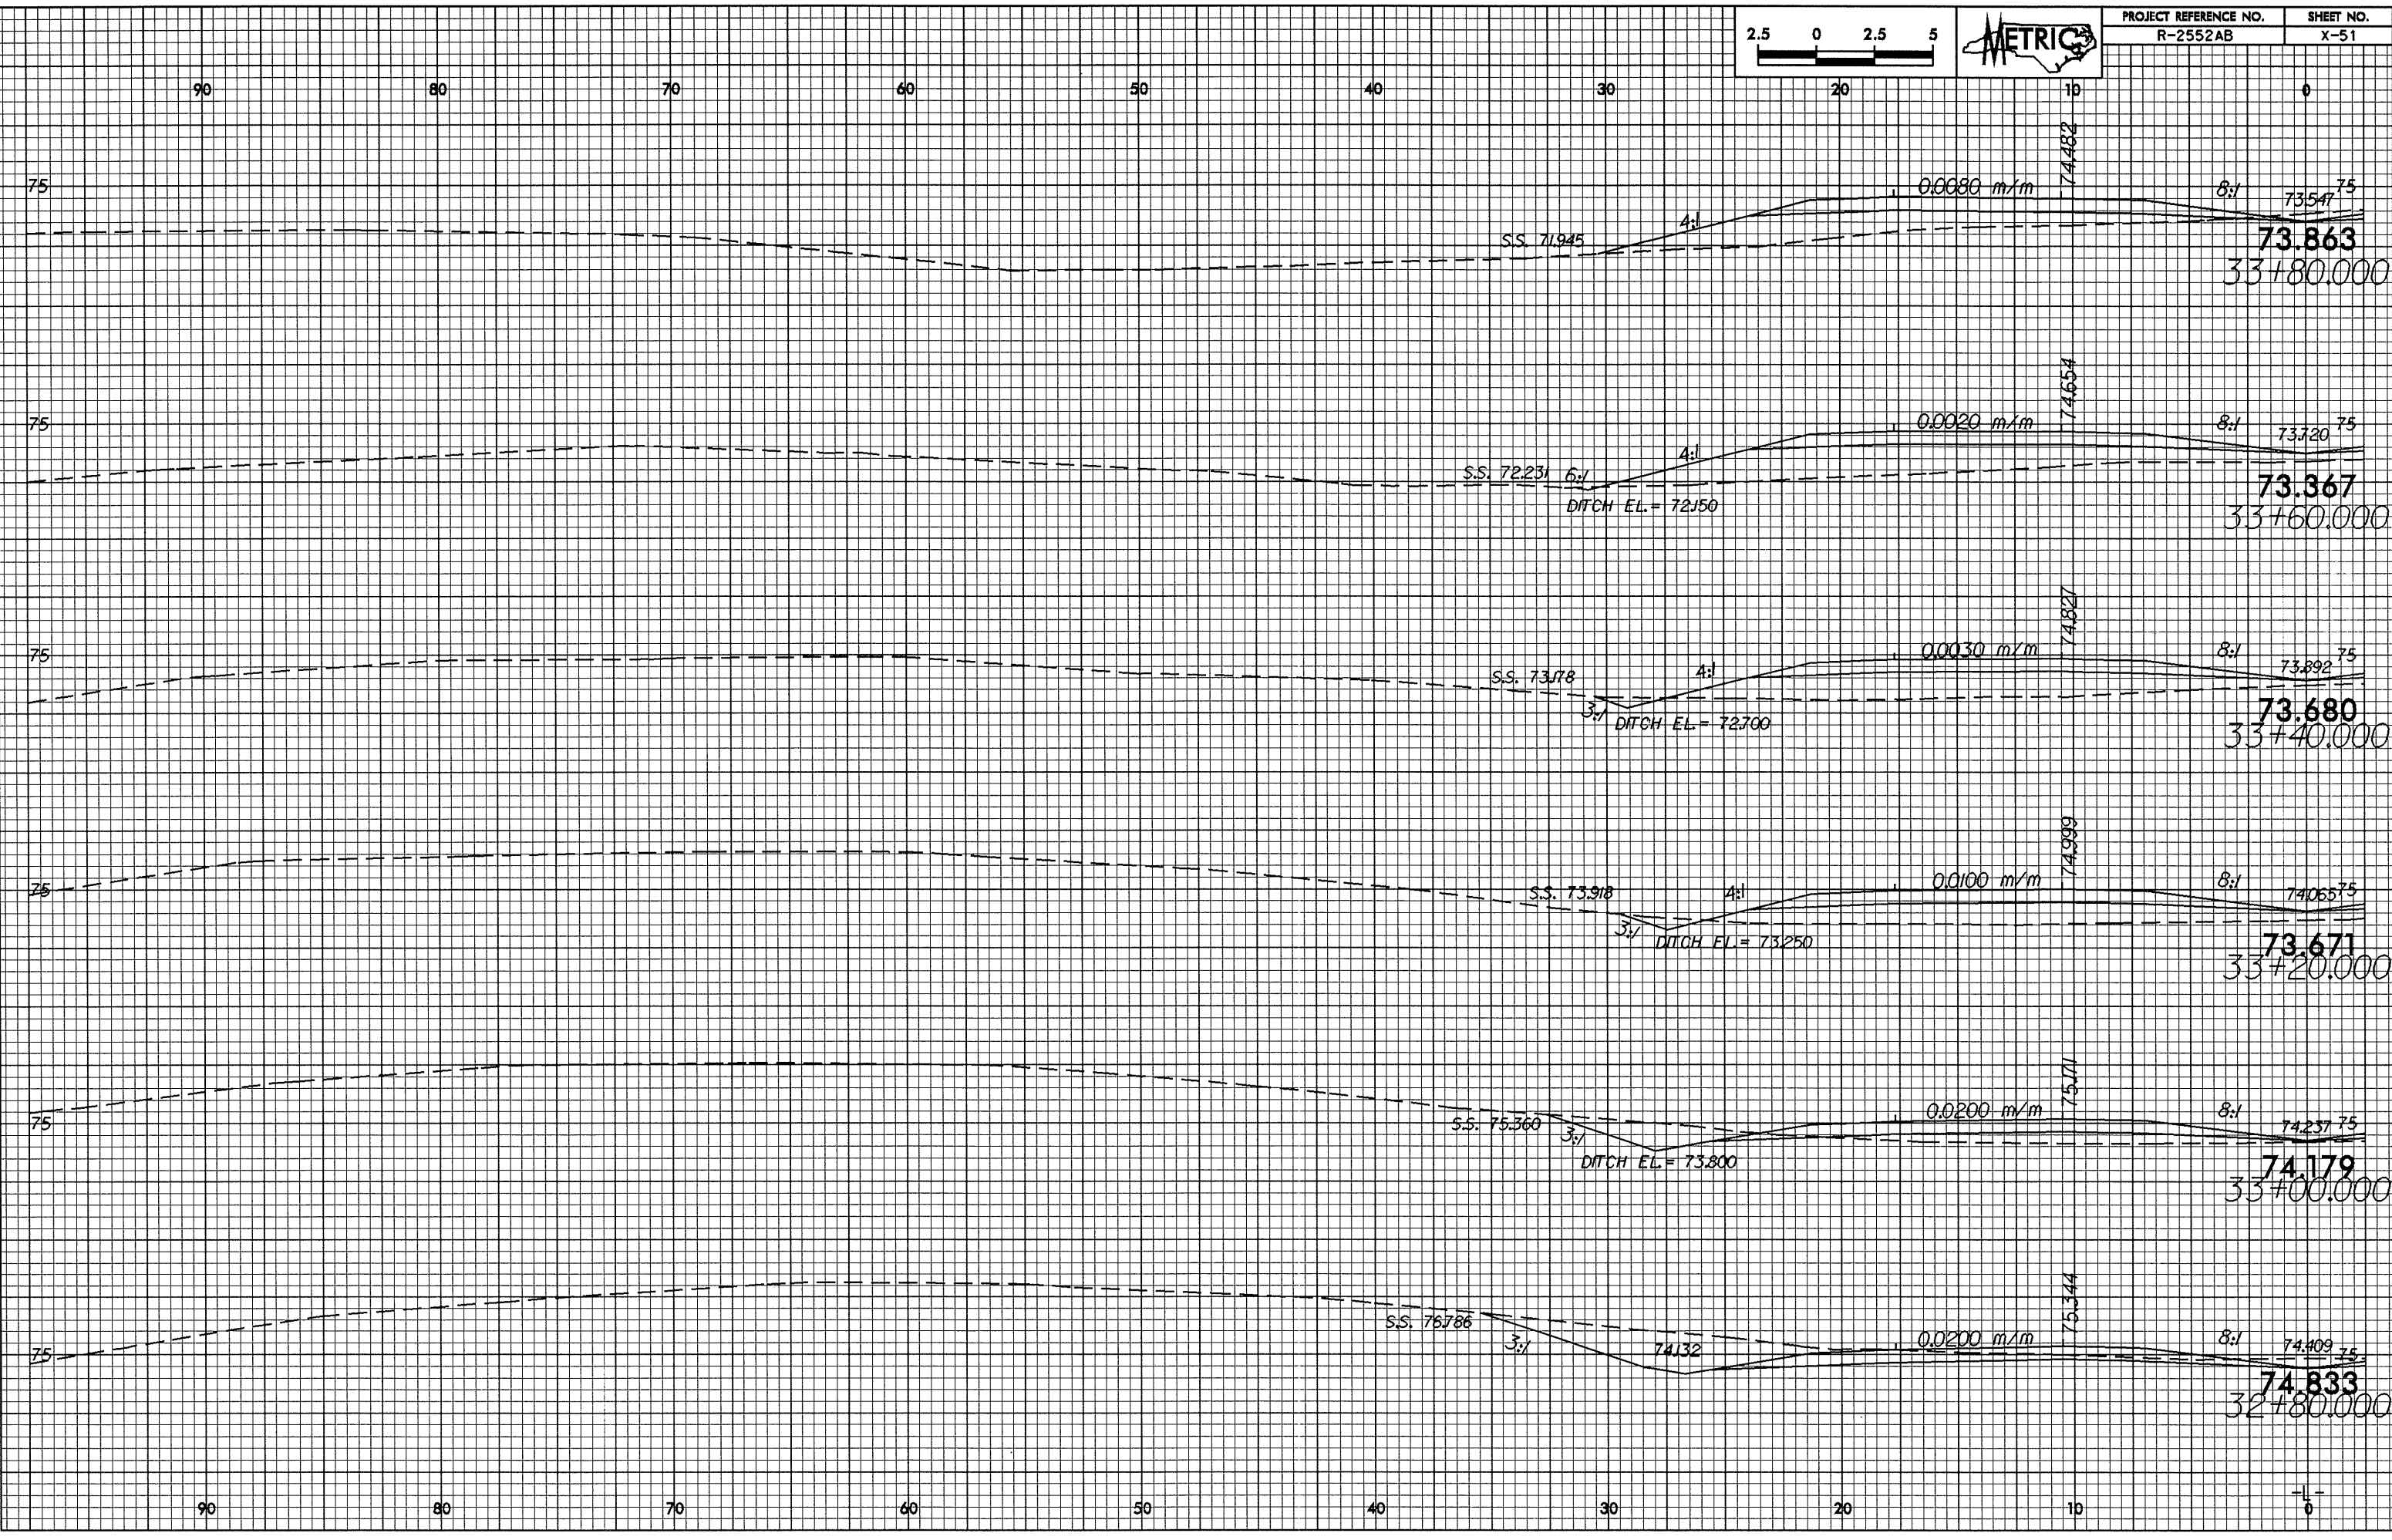

90 80 70 60 50 40 30 20 10 0

75
0.0080 m/m
74.482
73.863
33+80.000

75
0.0020 m/m
74.654
73.367
33+60.000

75
0.0030 m/m
74.827
73.680
33+40.000

75
0.0100 m/m
74.999
73.671
33+20.000

75
0.0200 m/m
75.171
74.179
33+00.000

75
0.0200 m/m
75.344
74.833
32+80.000

90 80 70 60 50 40 30 20 10 0