



0/26/23

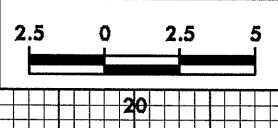

PROJECT REFERENCE NO. R-2552AB SHEET NO. X-48

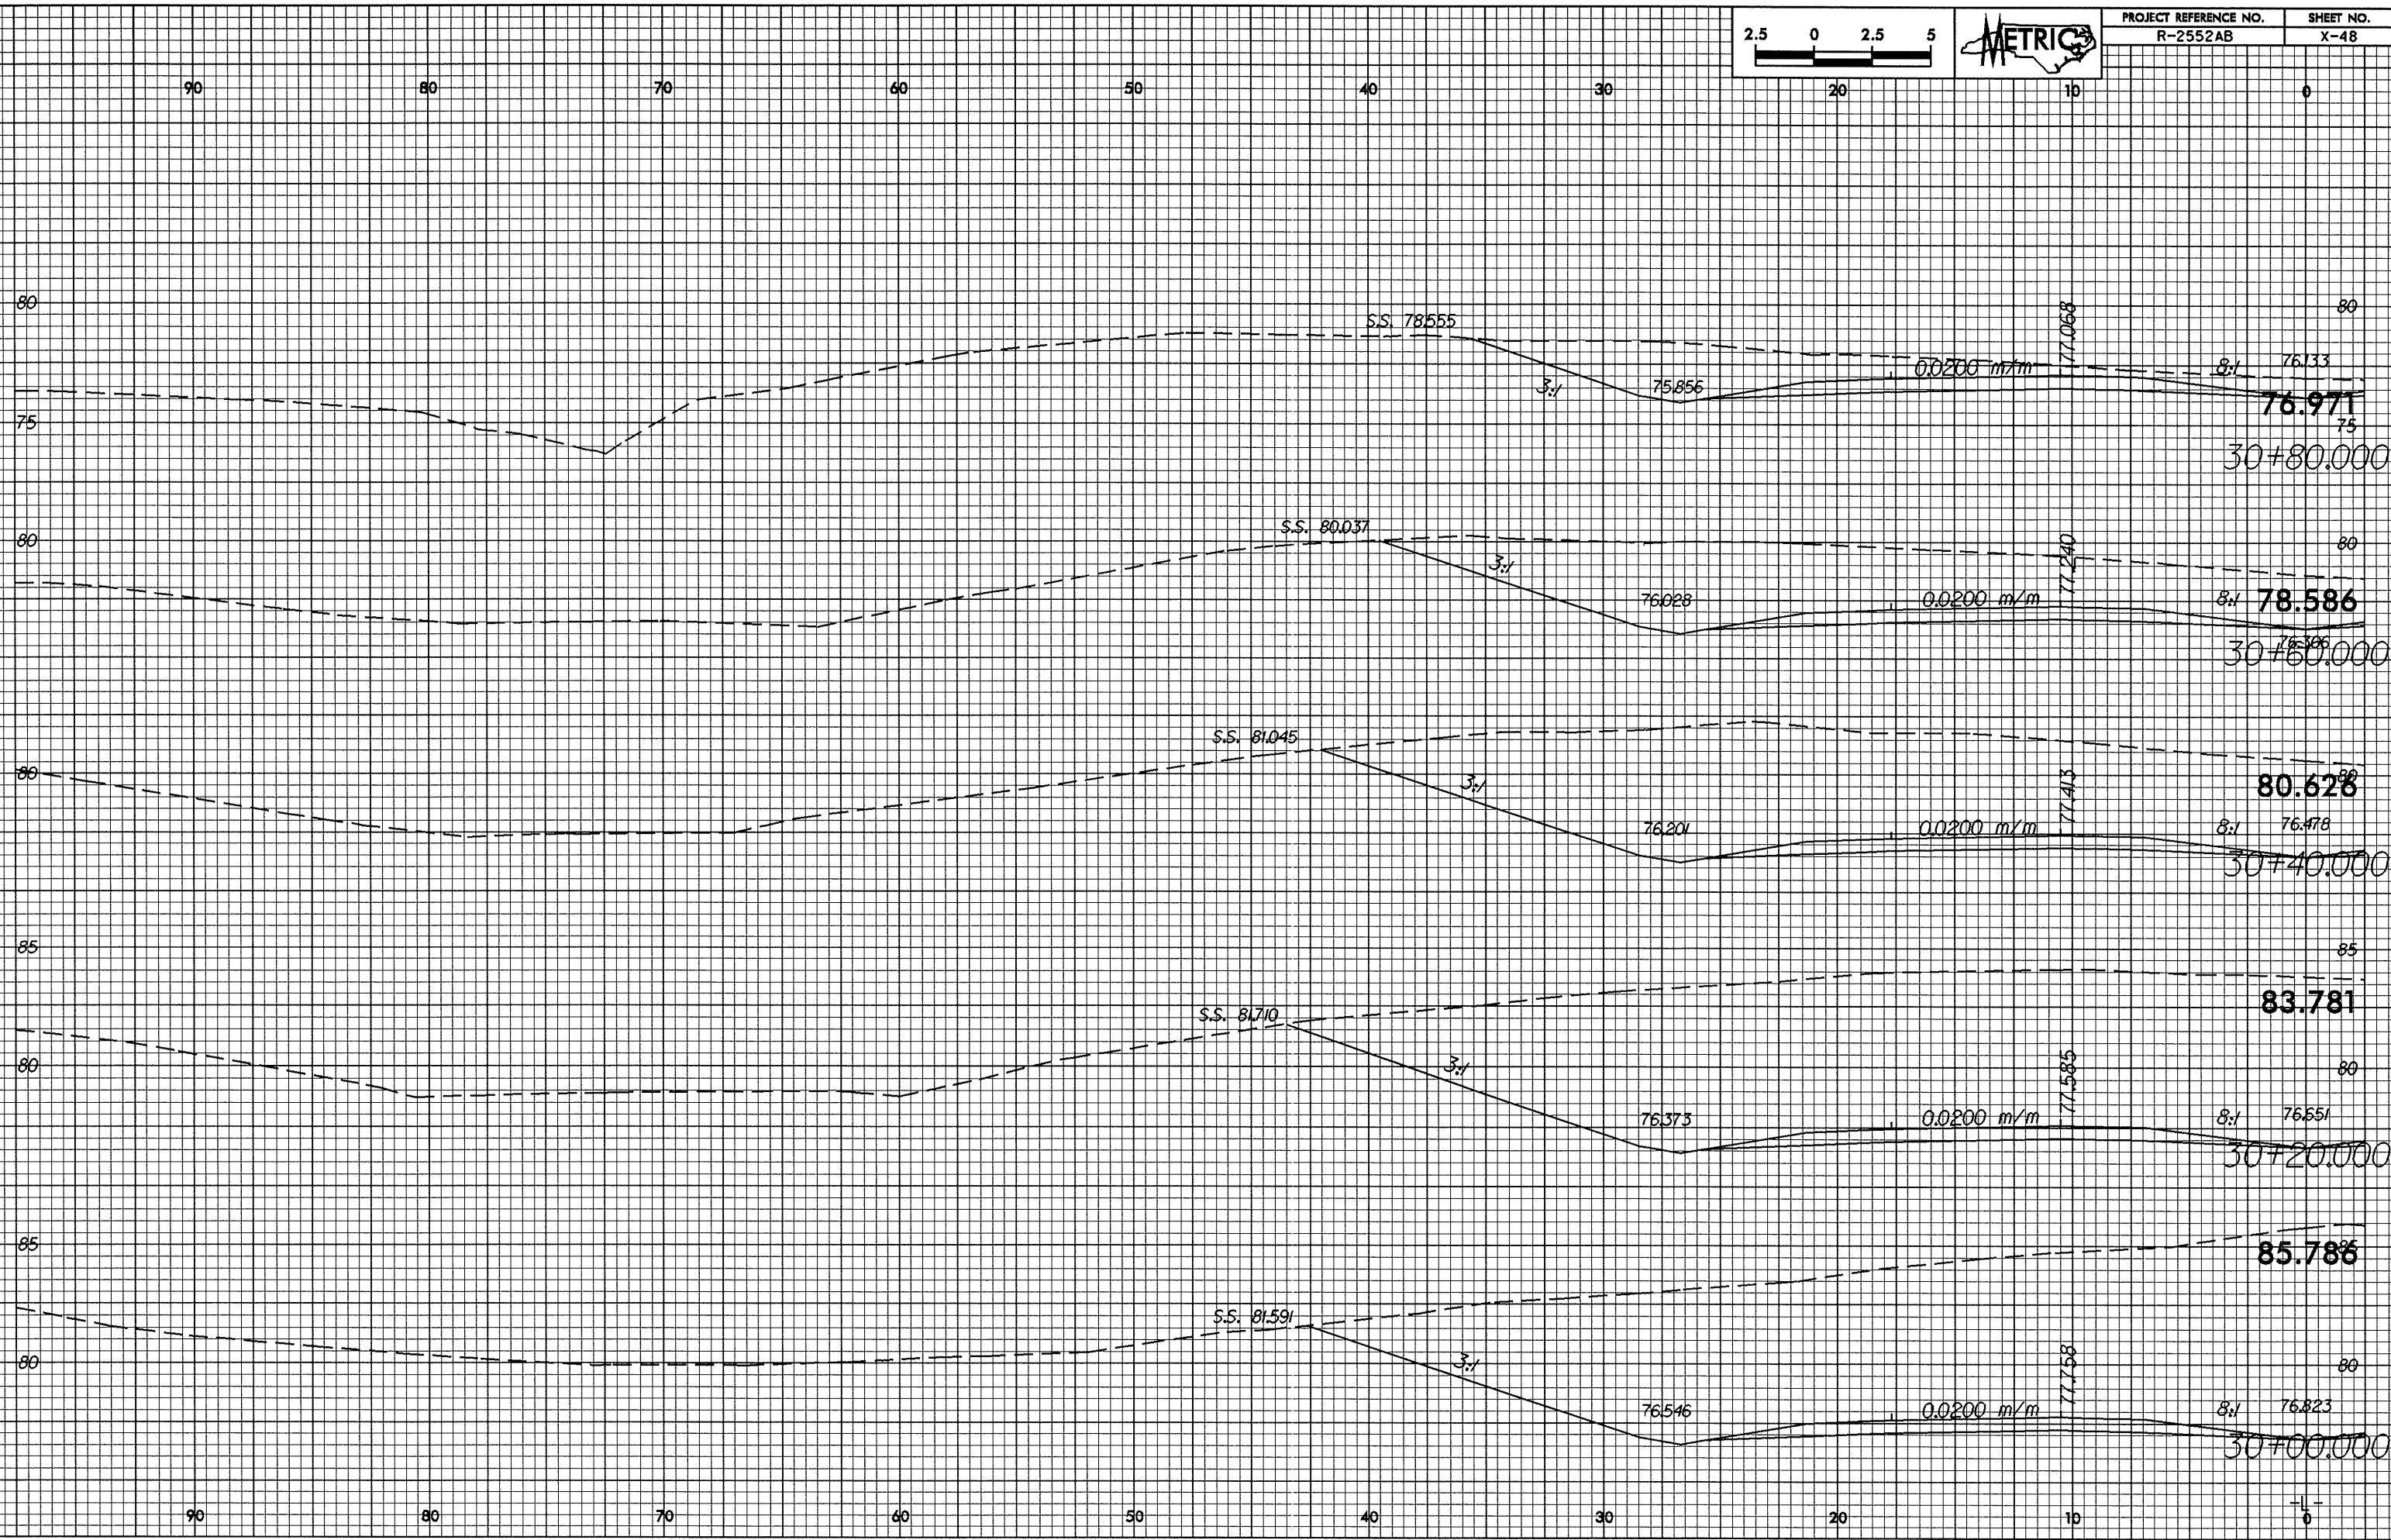

24-JAN-2008 11:28 AM
 R-2552AB-X-48-L2.dwg
 21 10/18/2007