



0.2/26.00
24-JAN-2005 11:25 AM
R-2552AB-08.L1.rpt
R-2552AB-08.L1.rpt

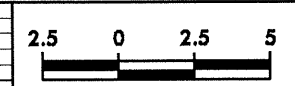

PROJECT REFERENCE NO.	SHEET NO.
R-2552AB	X-42

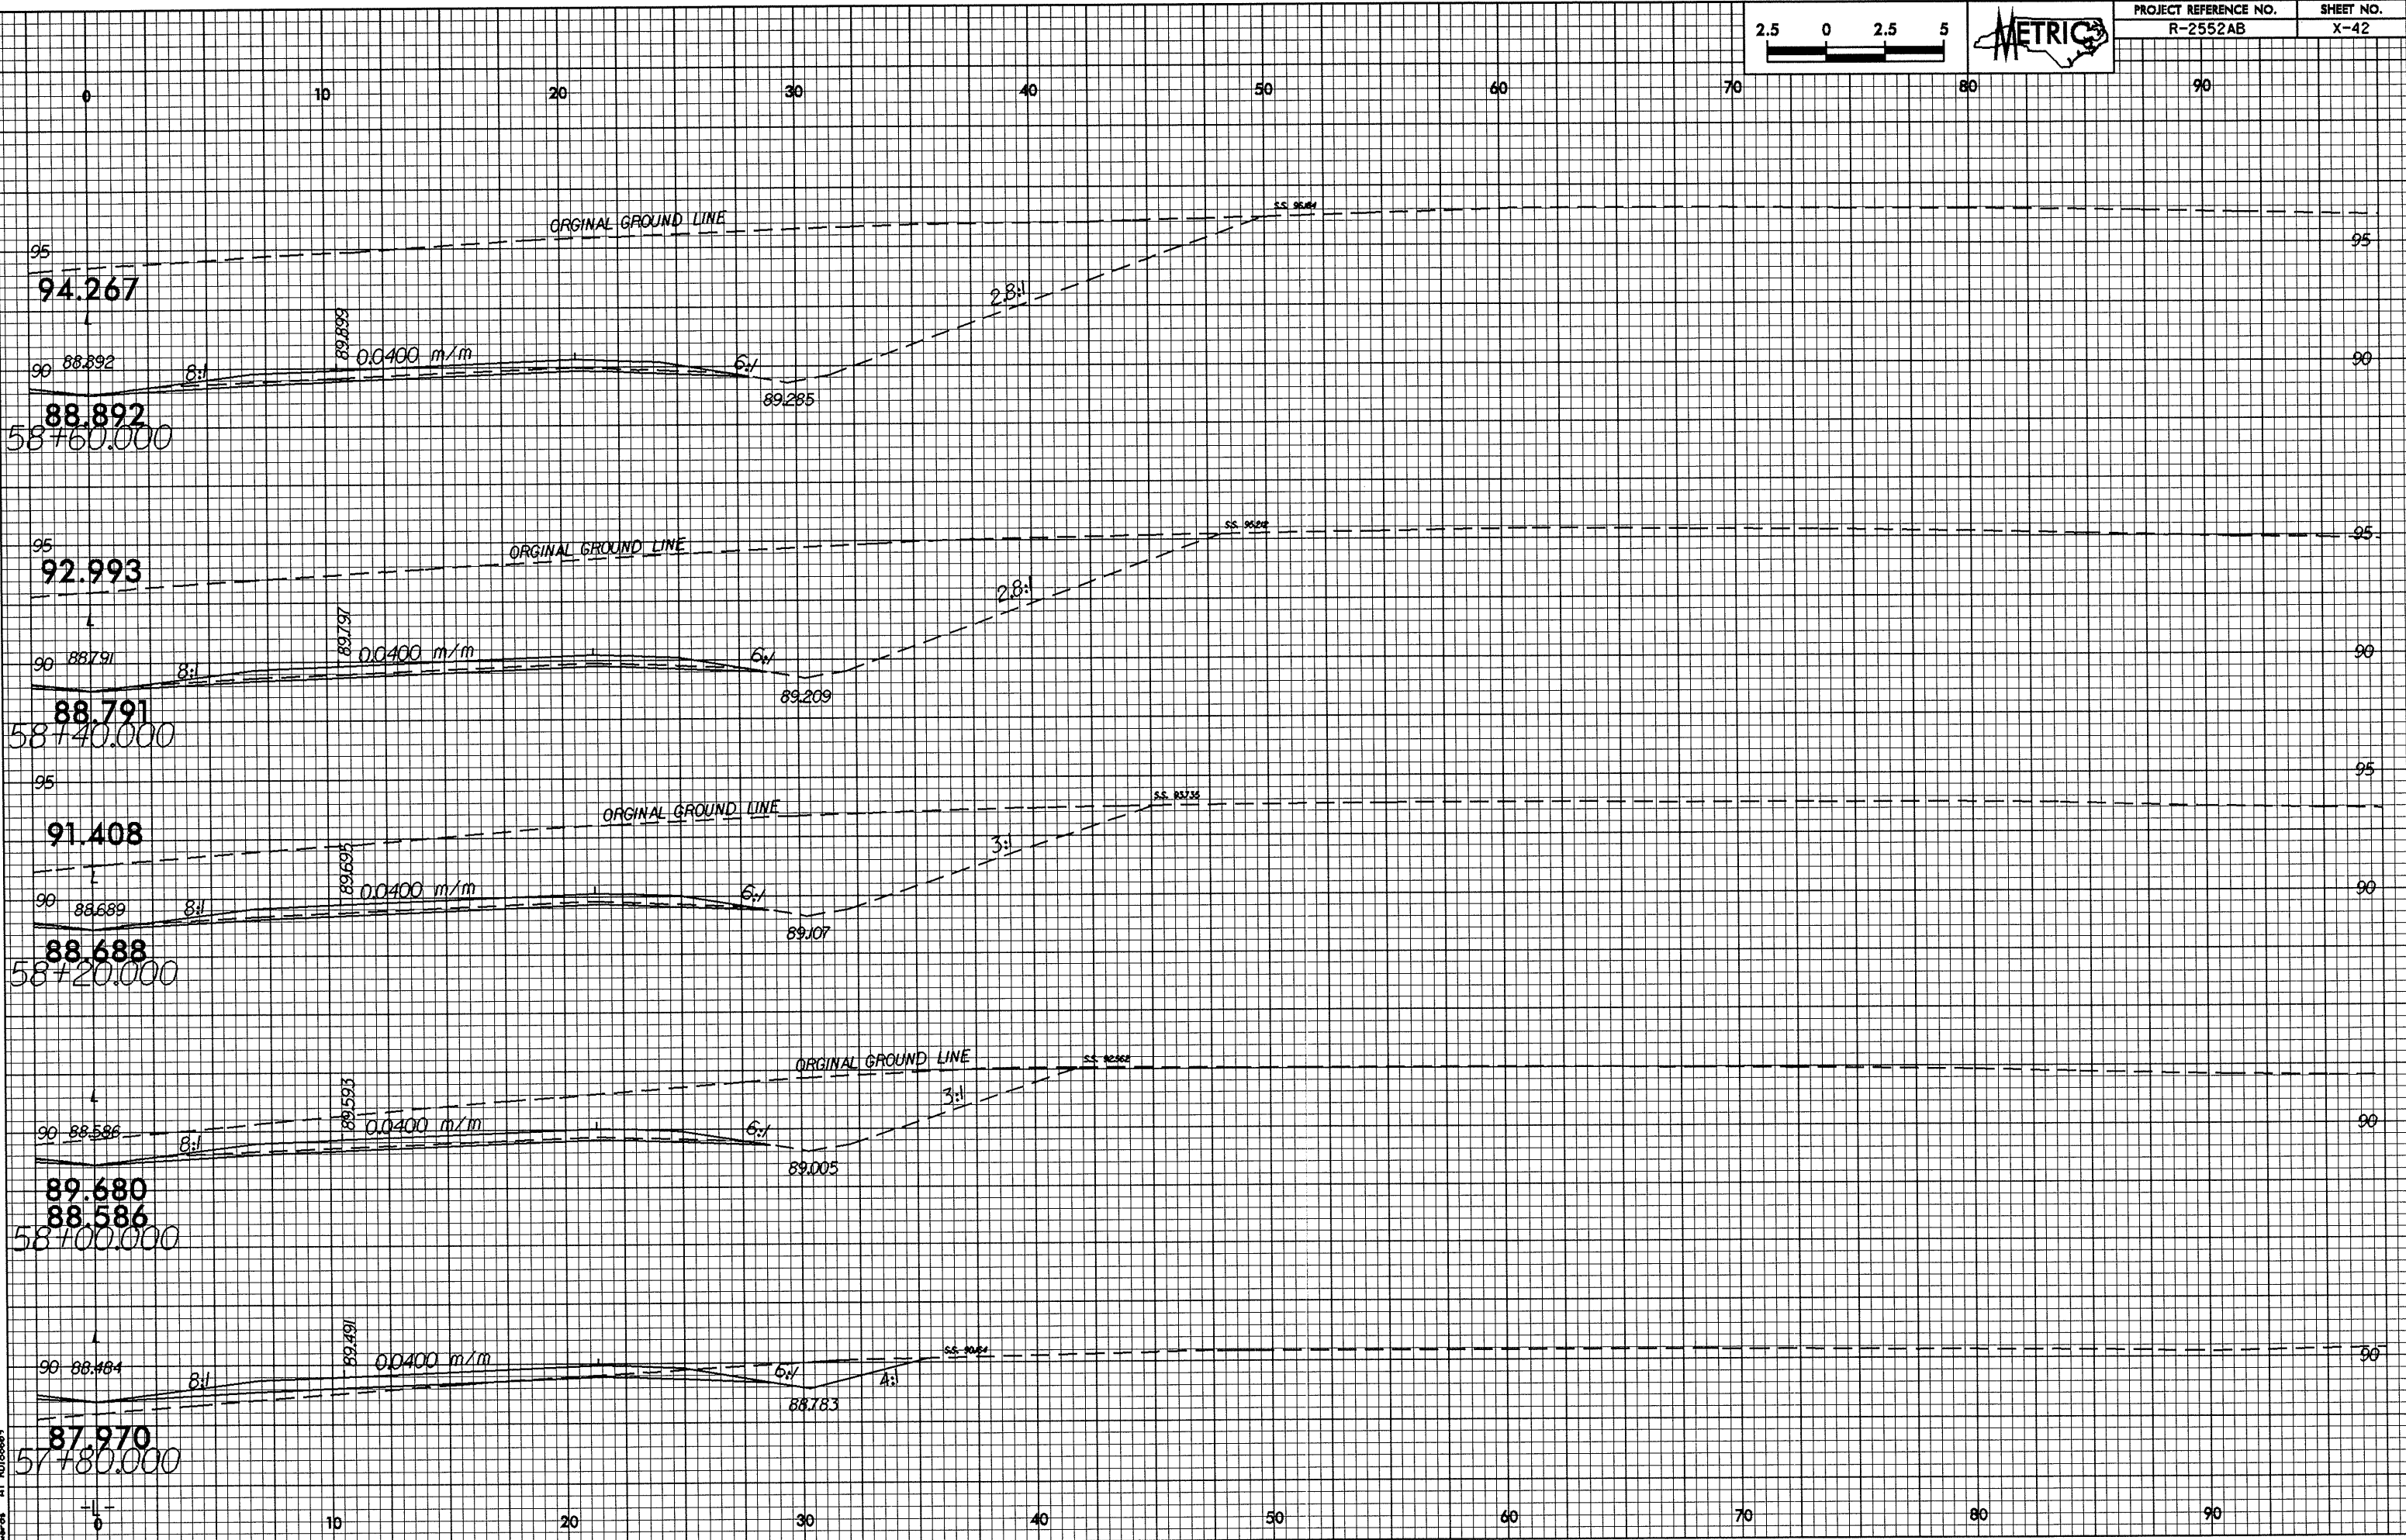

0 10 20 30 40 50 60 70 80 90