



0.72628

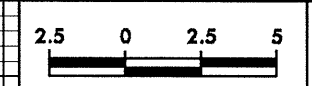

PROJECT REFERENCE NO.
R-2552AB

SHEET NO.
X-40

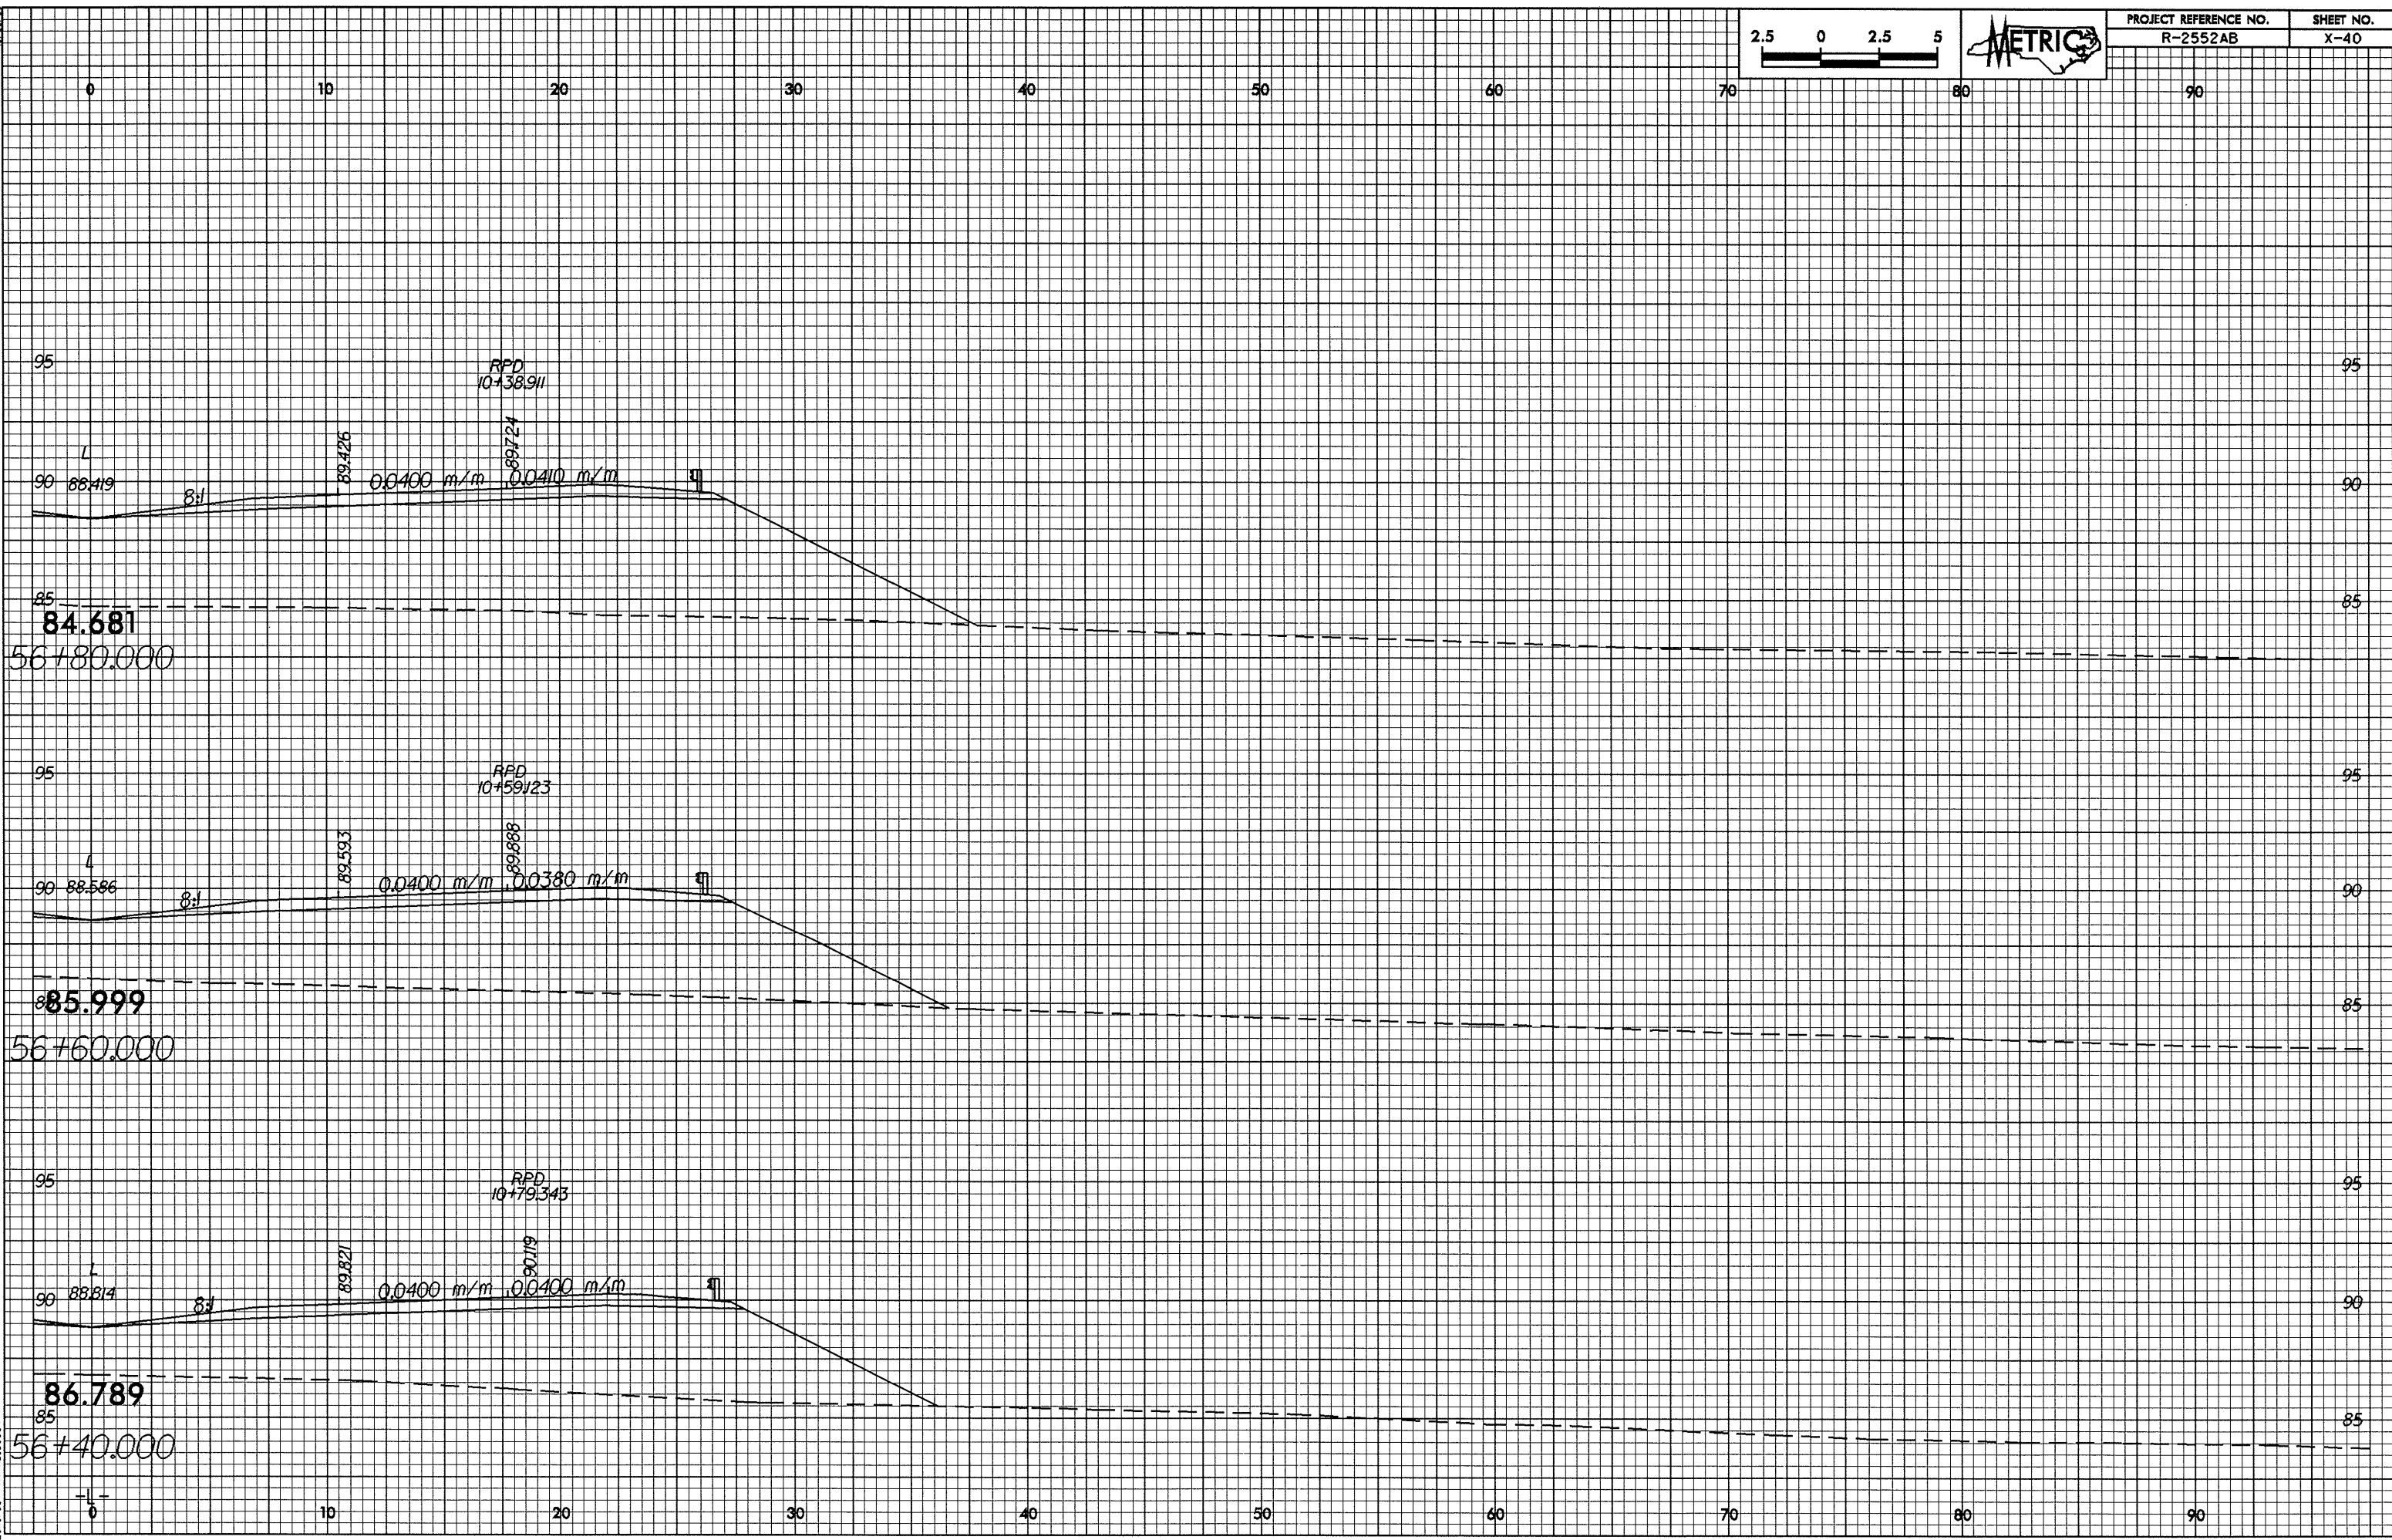

84.681
56+80.000

85.999
56+60.000

86.789
56+40.000

24-JAN-2005 11:25:28 LL.wp1
14.64m ch