



0/25/25

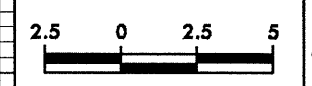

PROJECT REFERENCE NO. R-2552AB	SHEET NO. X-34
-----------------------------------	-------------------

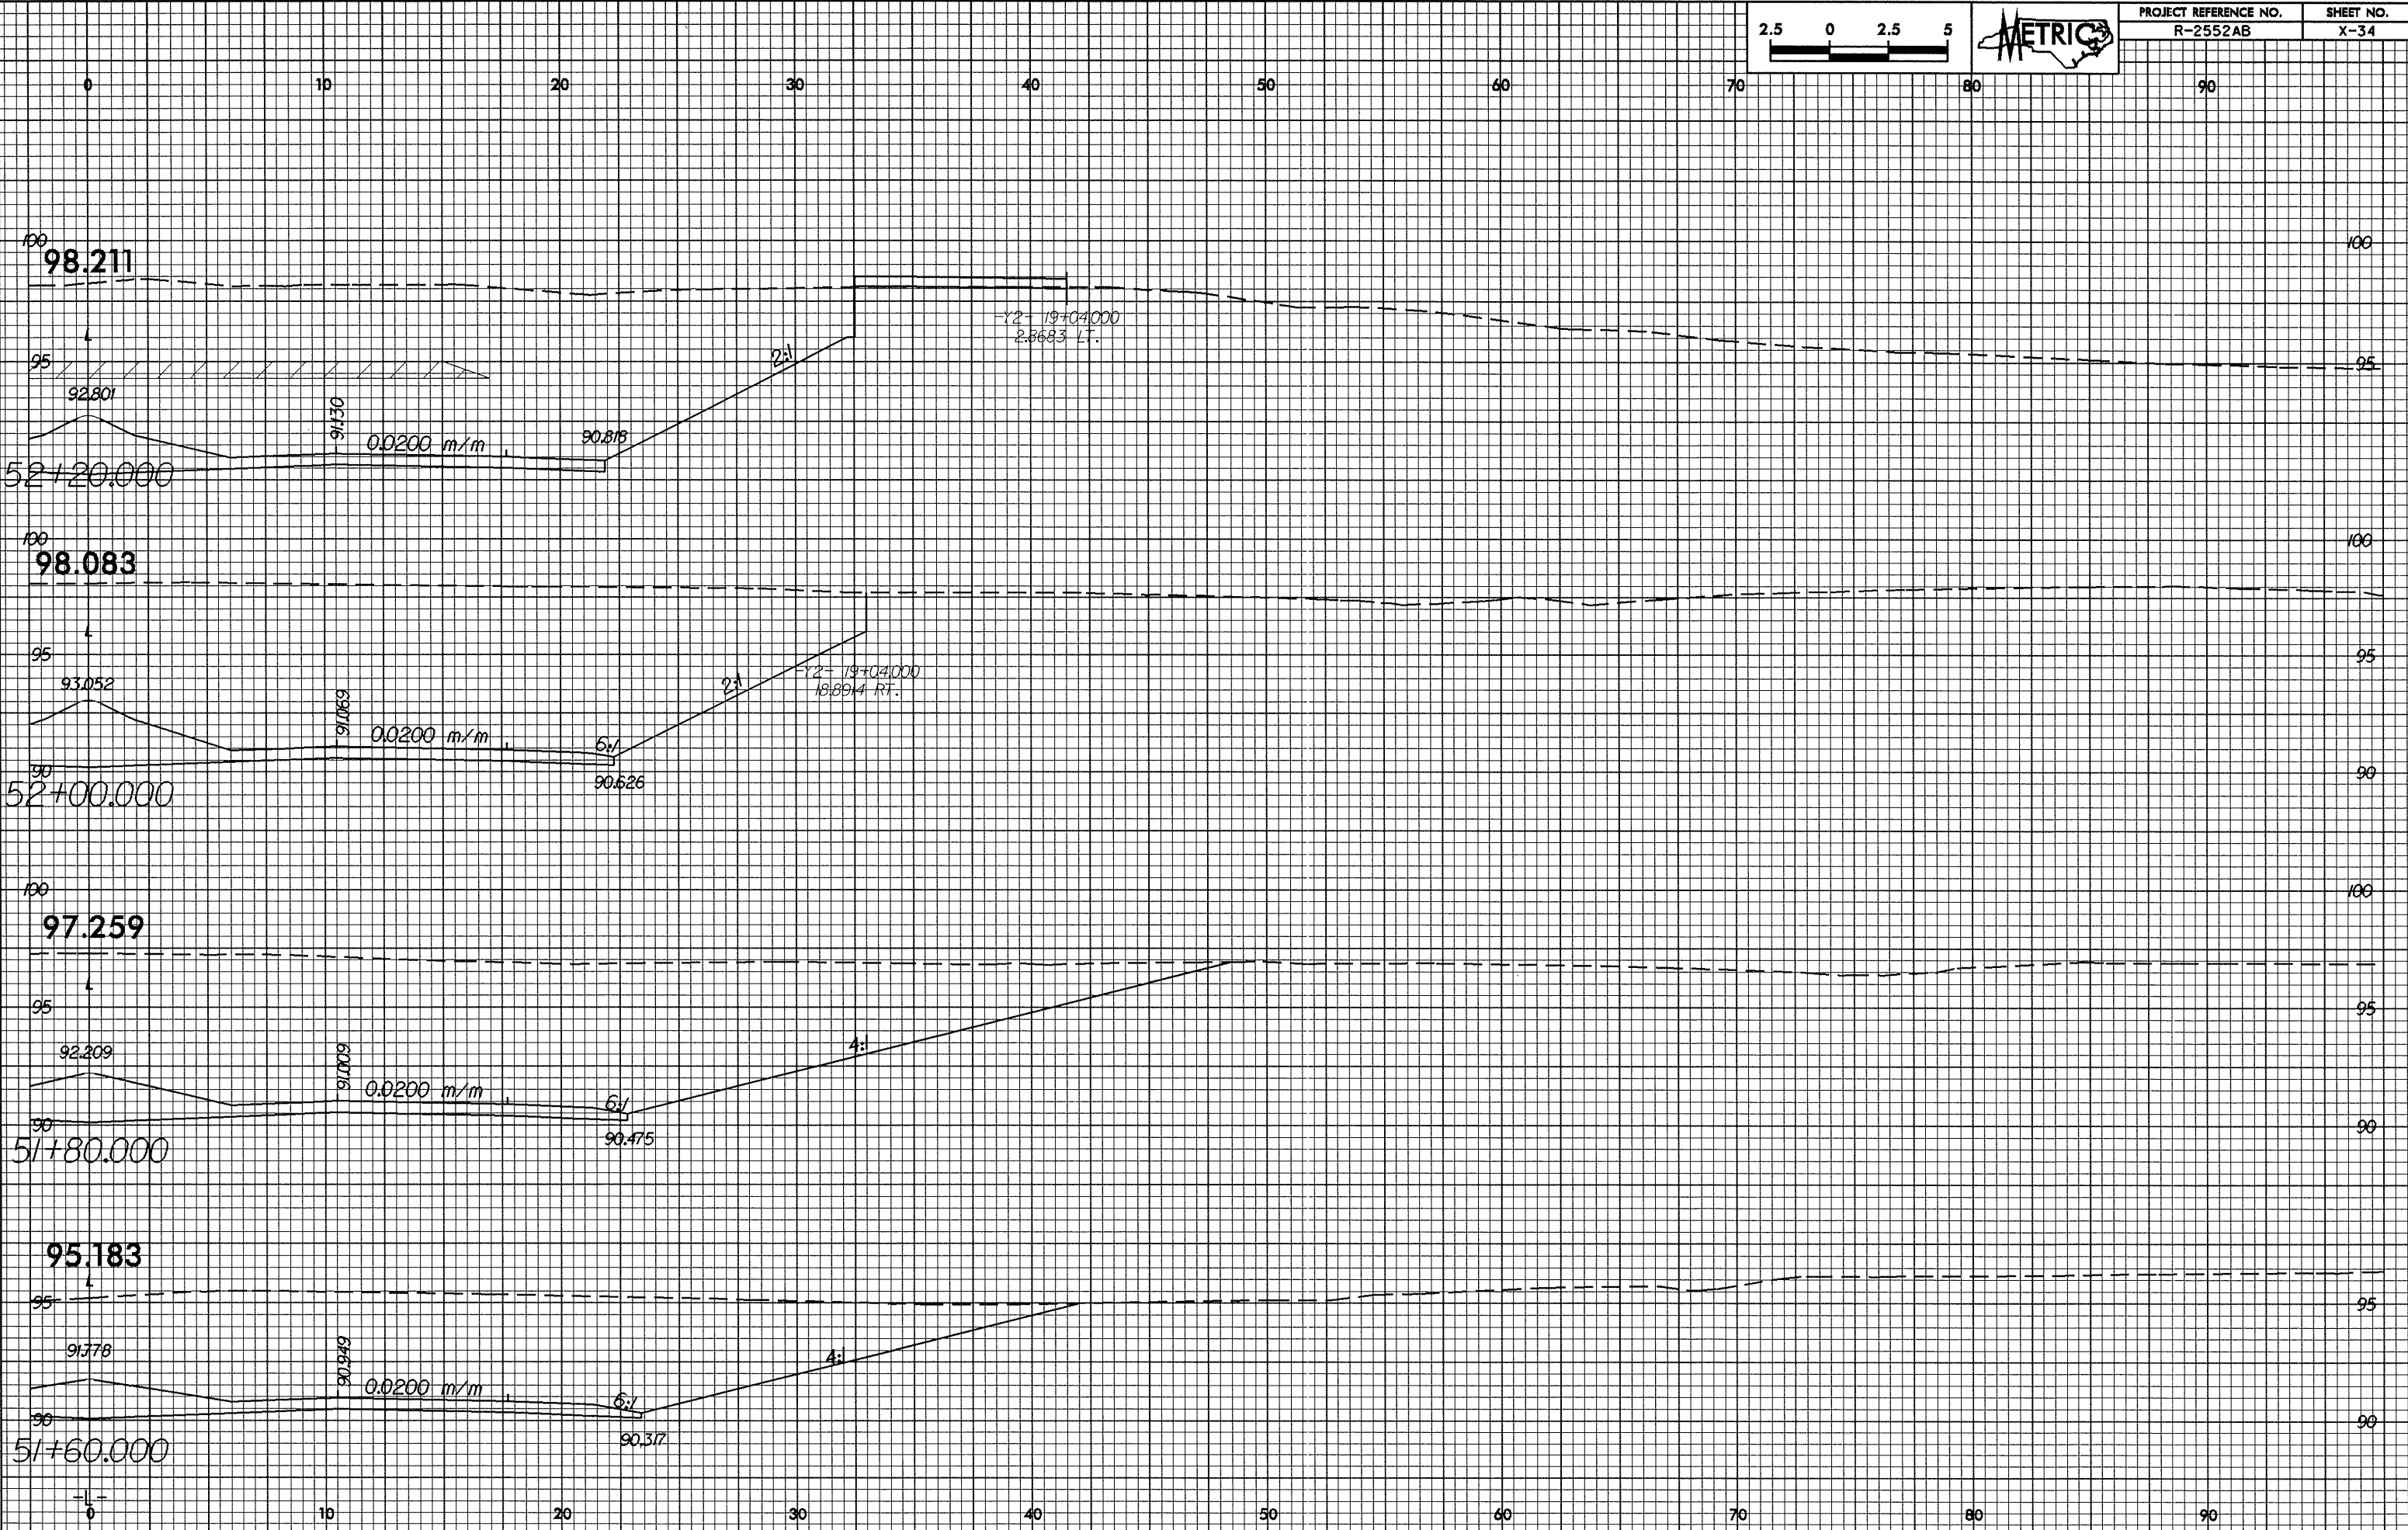

24-Jan-2008 11:22 AM R-2552AB.X-34.dwg