



0.25/2.5

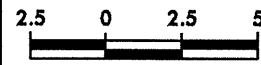

PROJECT REFERENCE NO.
R-2552AB

SHEET NO.
X-32

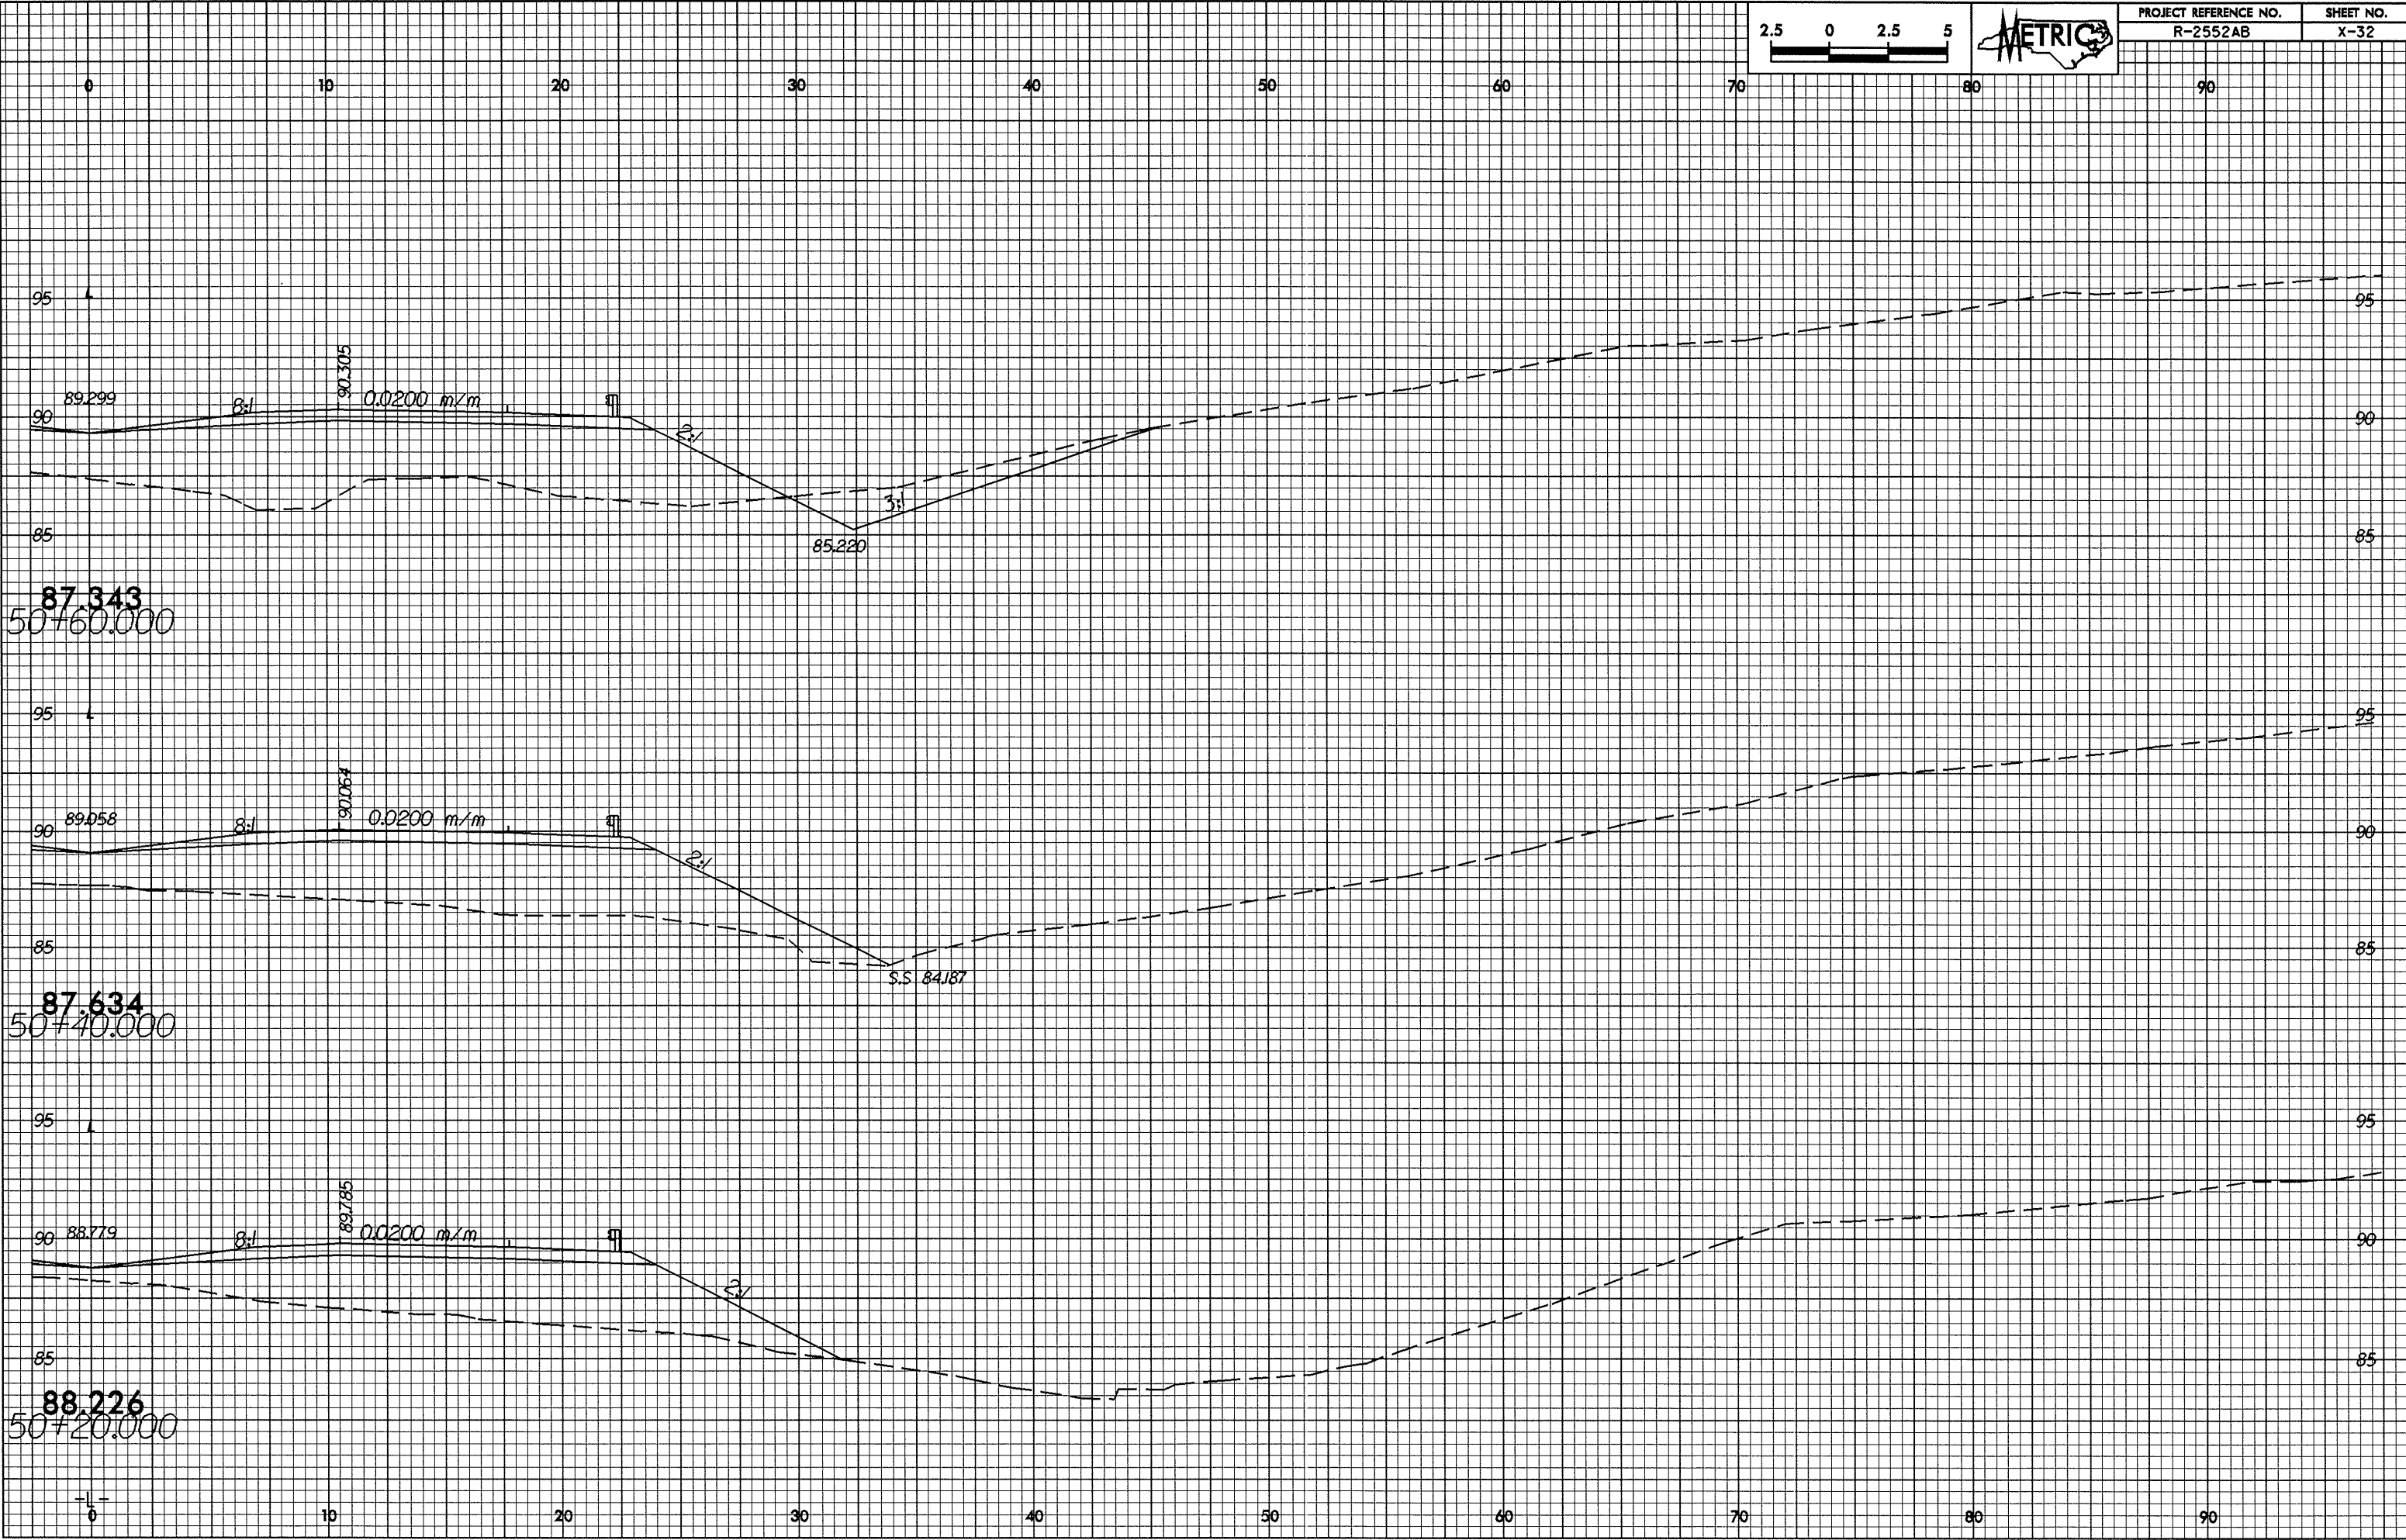

24-JAN-2008 11:12:52 AM R-2552AB.L1-03
HE dwerth