


PROJECT REFERENCE NO.
R-2552AB

SHEET NO.
X-31

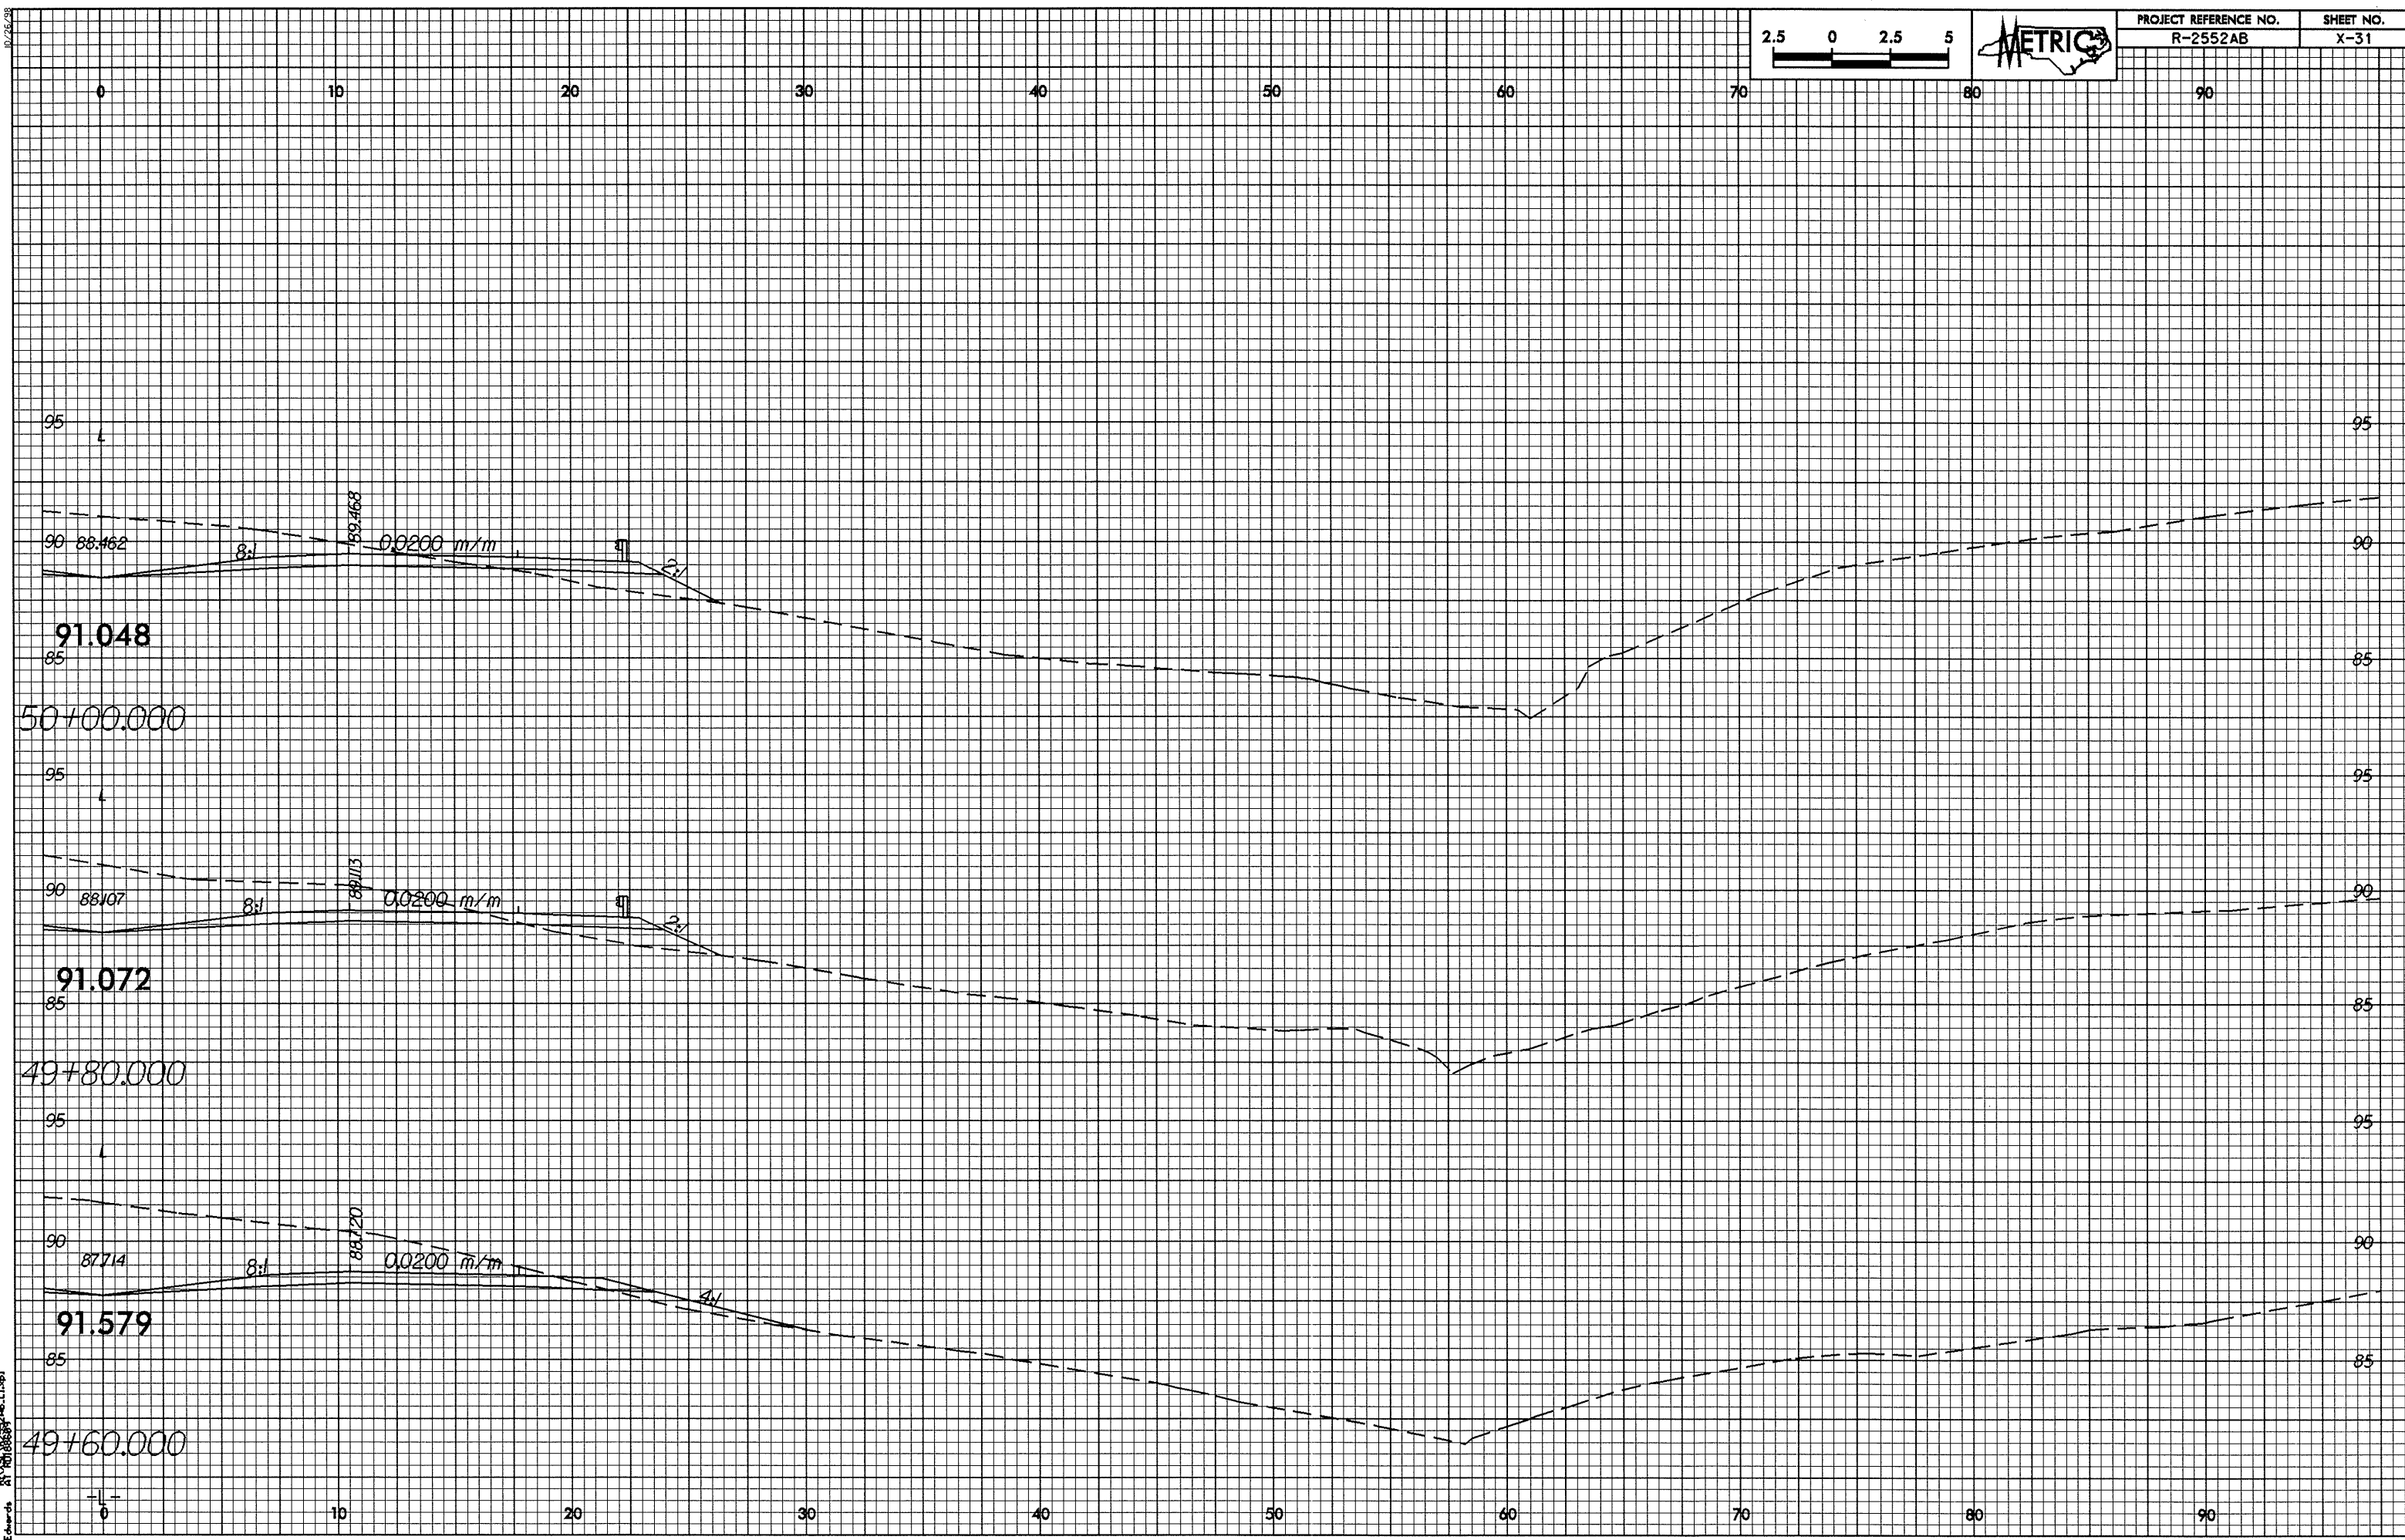

24-JAN-2005 12:25:28 L1:wp
14:00:00