



0/26/98

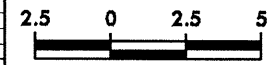

PROJECT REFERENCE NO.	SHEET NO.
R-2552AB	X-19

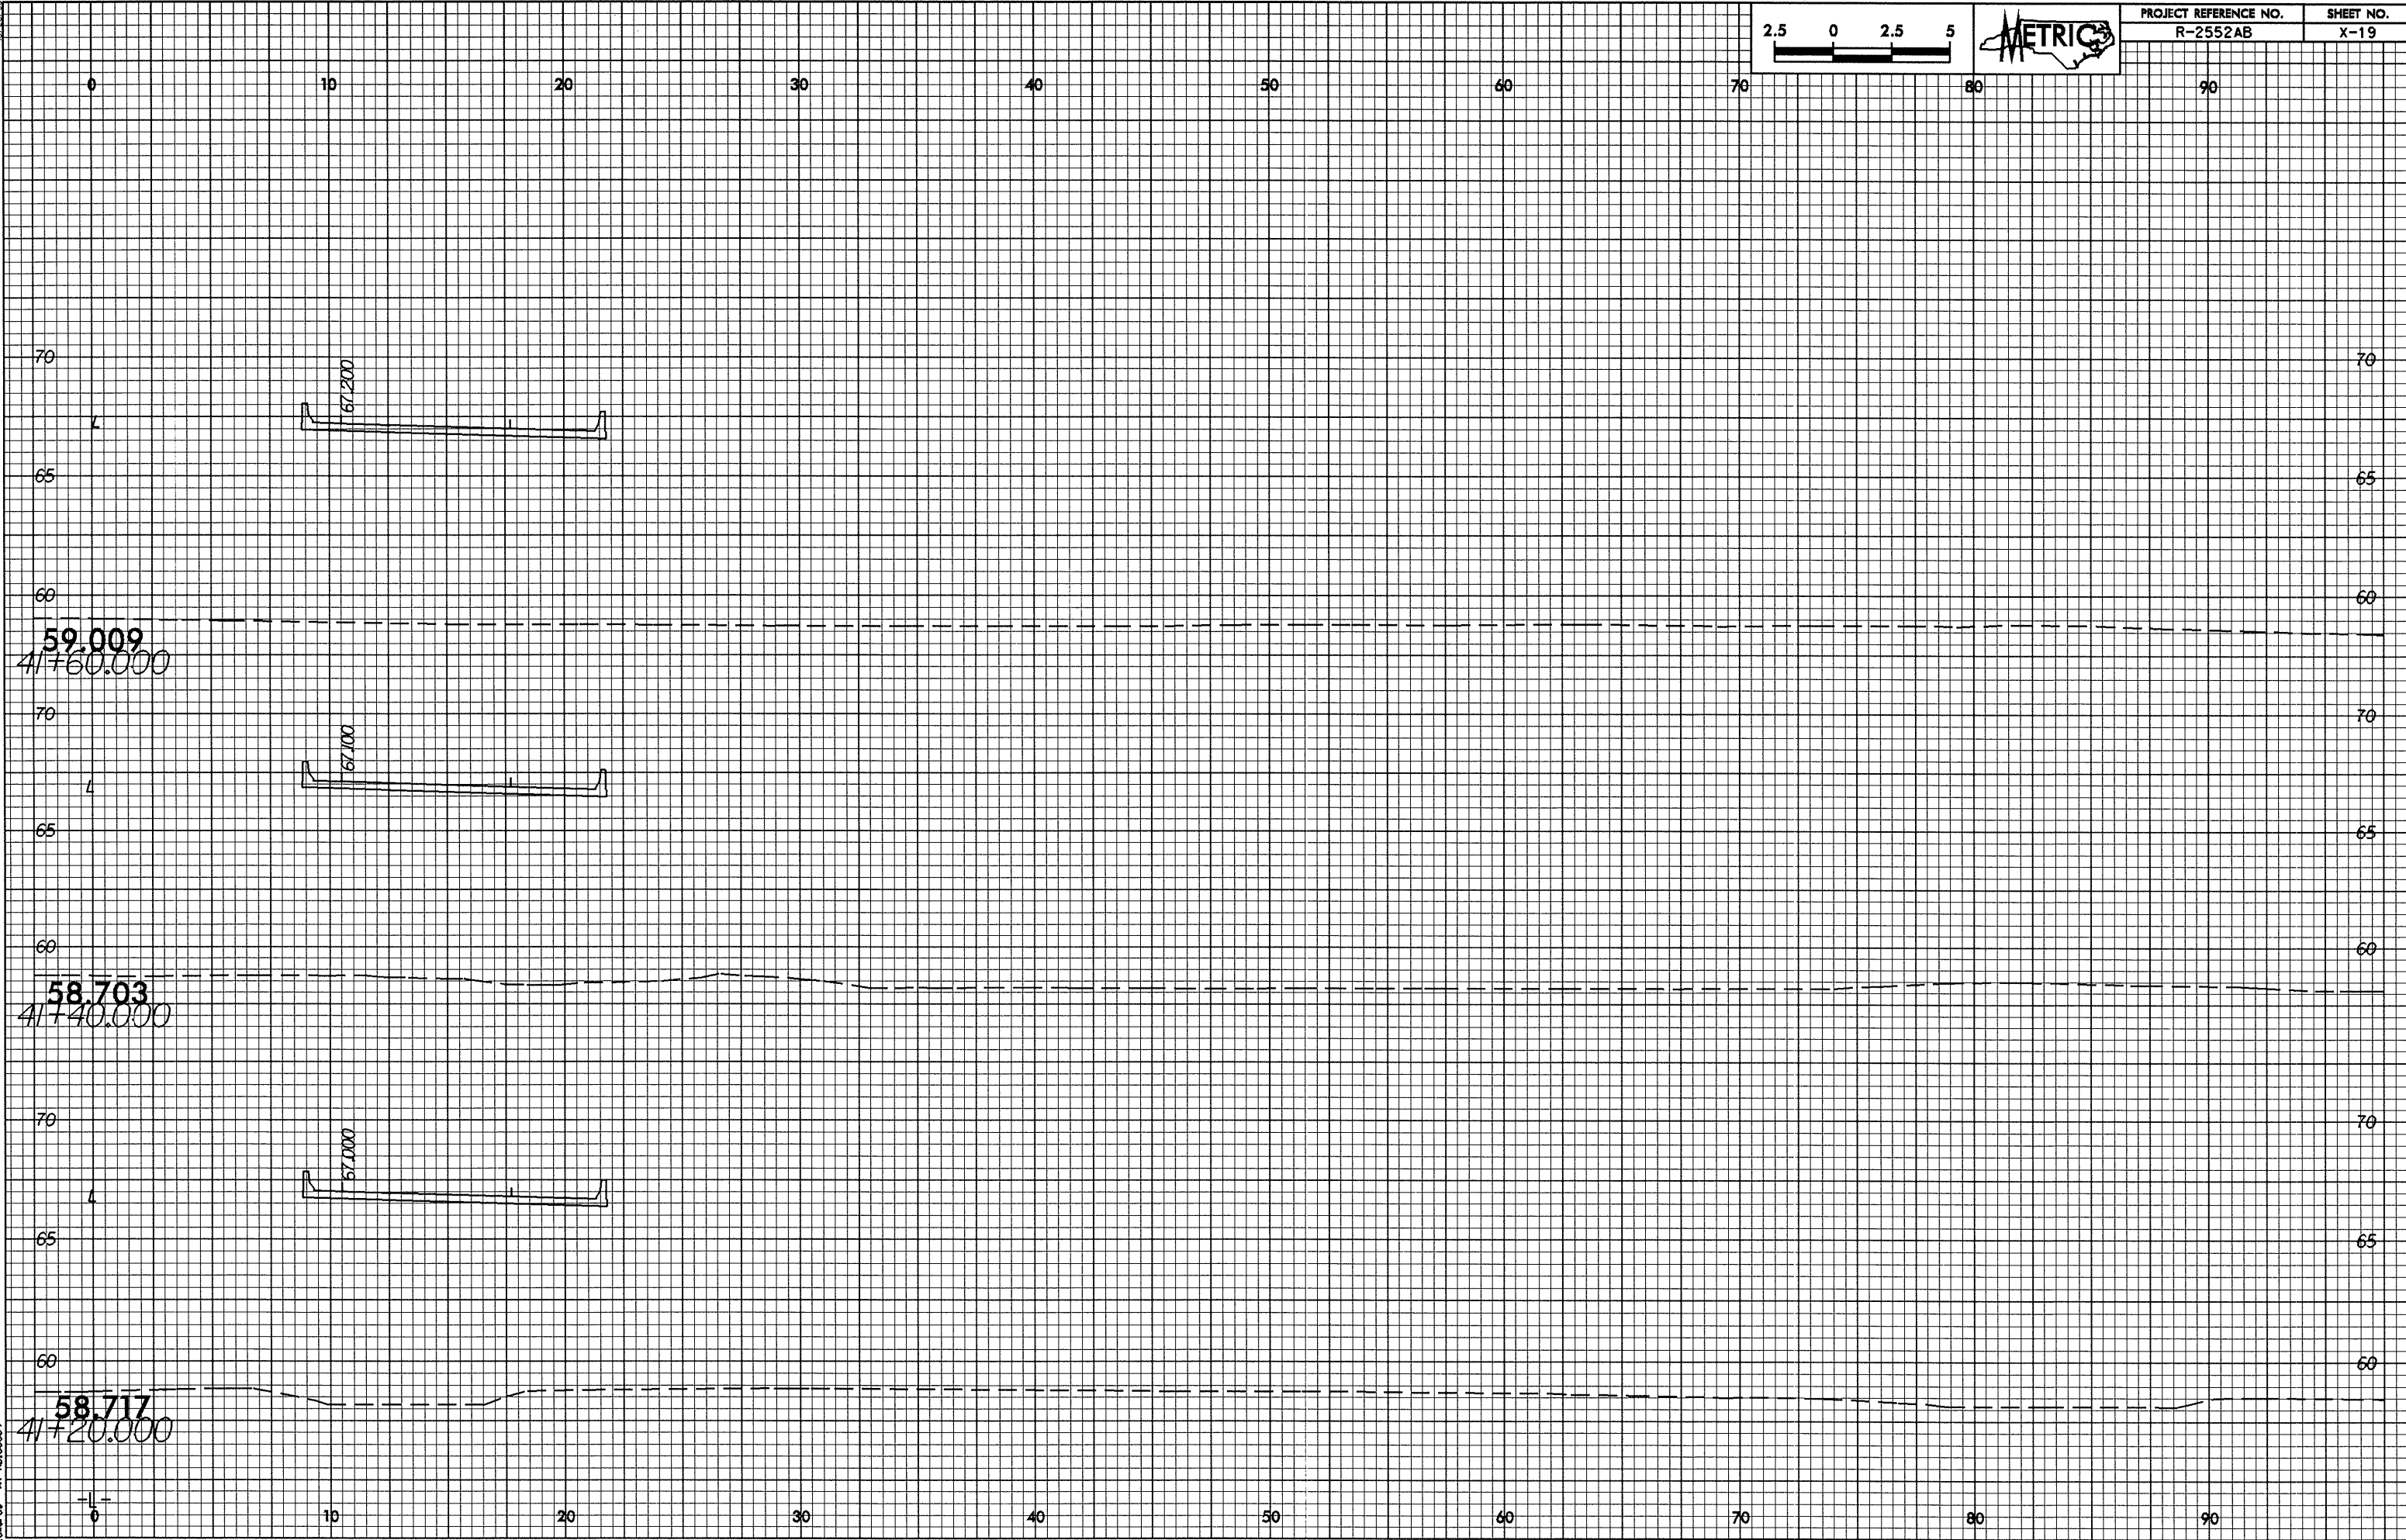

24-JAN-2005 11:55:20 R-2552AB.L1.mpl
142 characters