



0.726.33

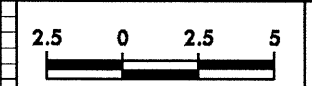

PROJECT REFERENCE NO.
R-2552AB

SHEET NO.
X-18

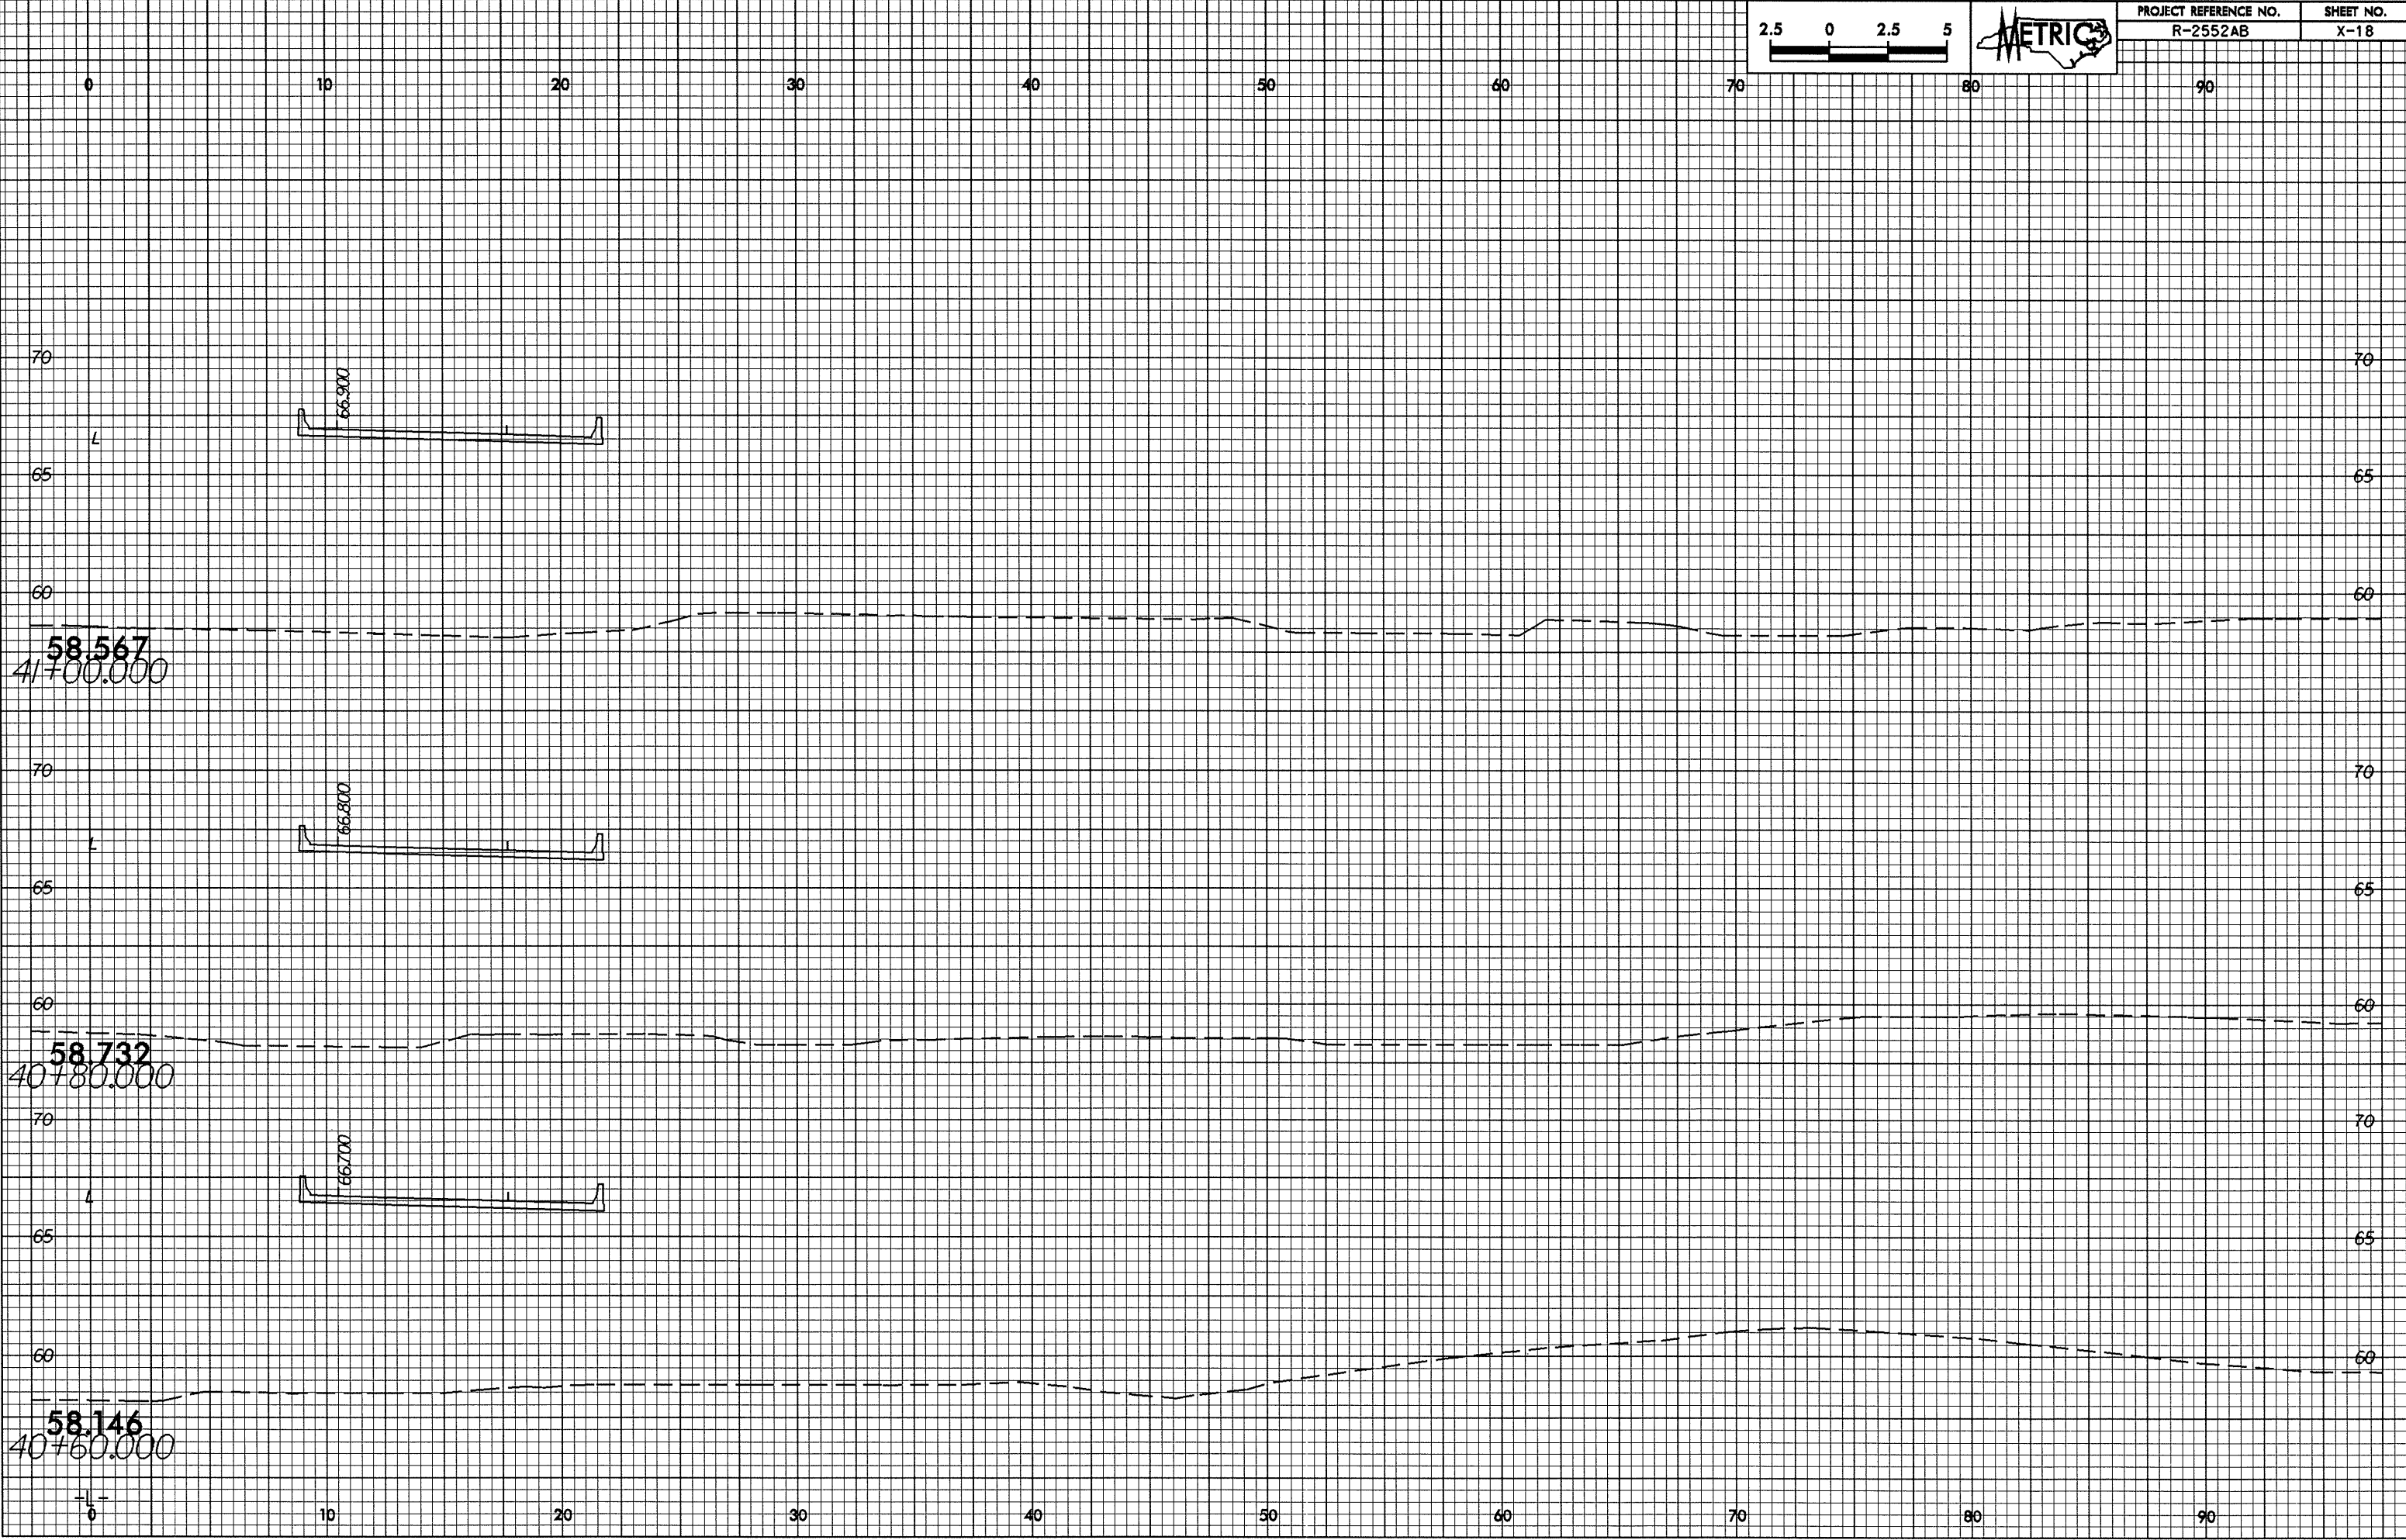

24-JAN-2005 11:55:28 AM
R-2552AB.L1-001
14 00 00