



24-Jan-2005 11:14:24 R:\2005\2552AB.L1.rpt
Reference: R-2552AB

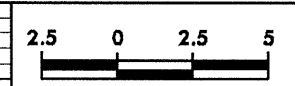

PROJECT REFERENCE NO.	SHEET NO.
R-2552AB	X-17

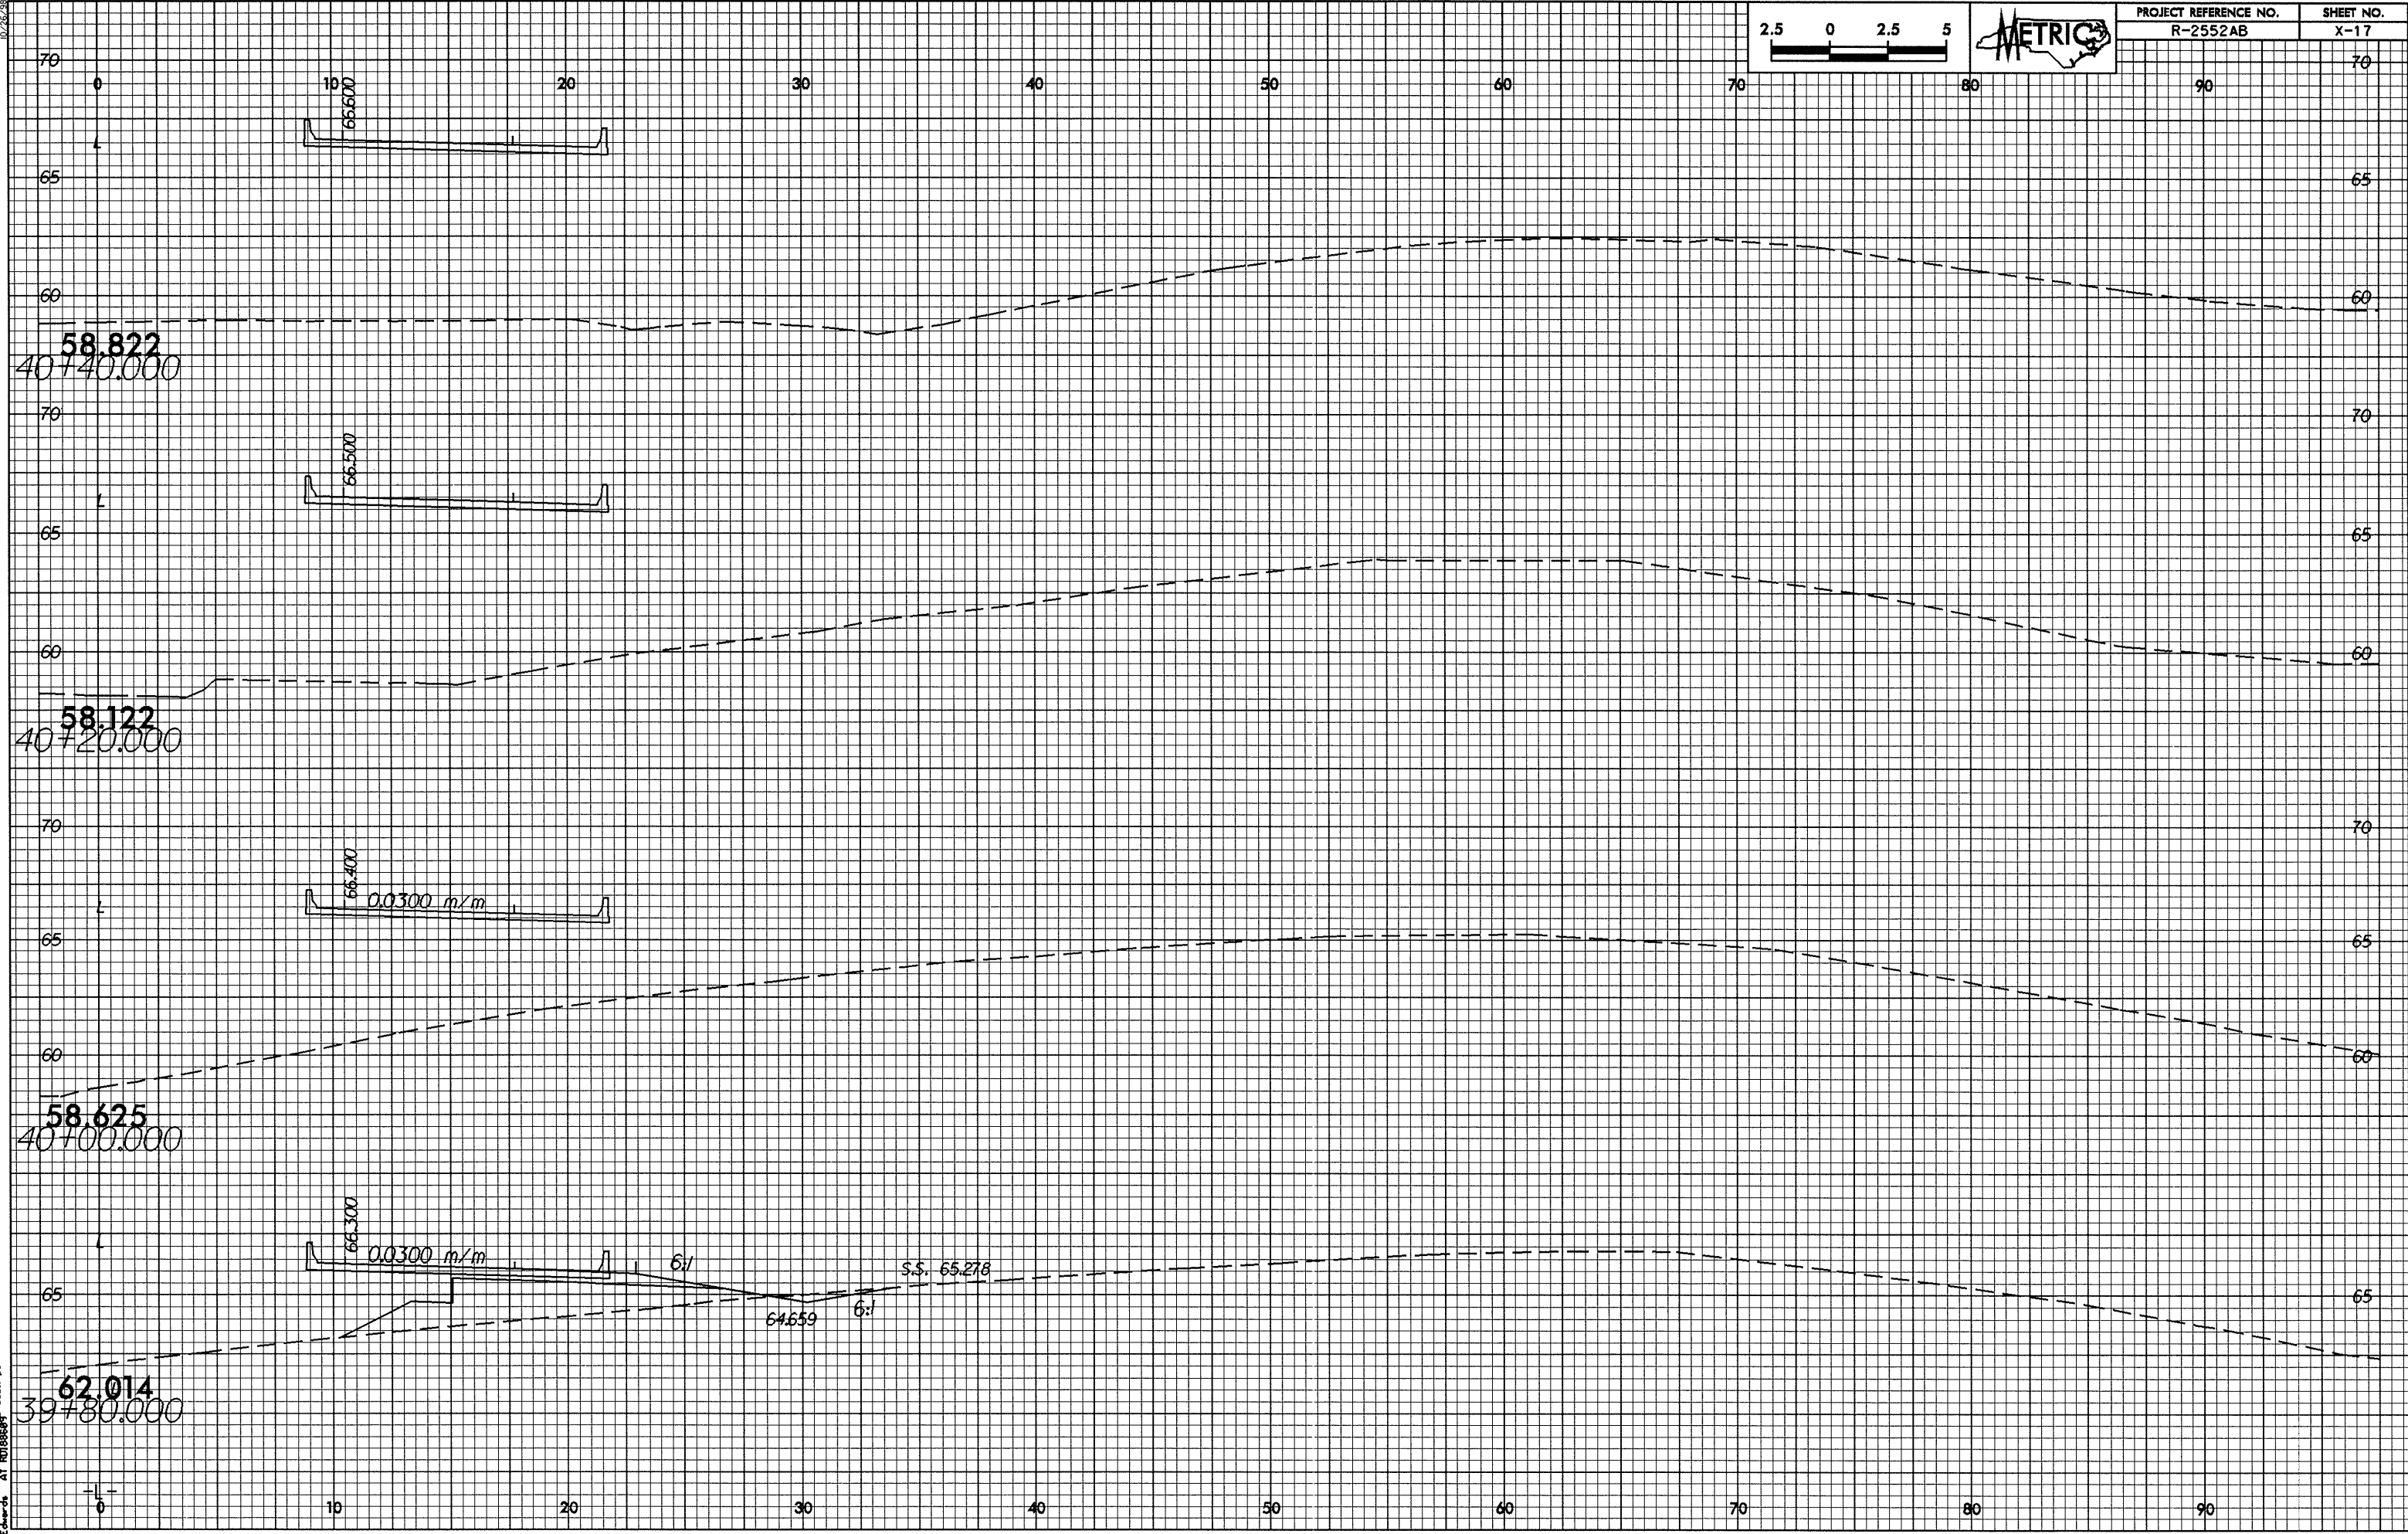

70
65
60
58.822
40+00.000

70
65
60
58.122
40+20.000

70
65
60
58.625
40+100.000

65
60
55
62.014
39+80.000

