



0.26/93

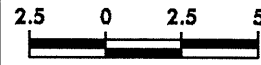

PROJECT REFERENCE NO. R-2552AB	SHEET NO. X-13
-----------------------------------	-------------------

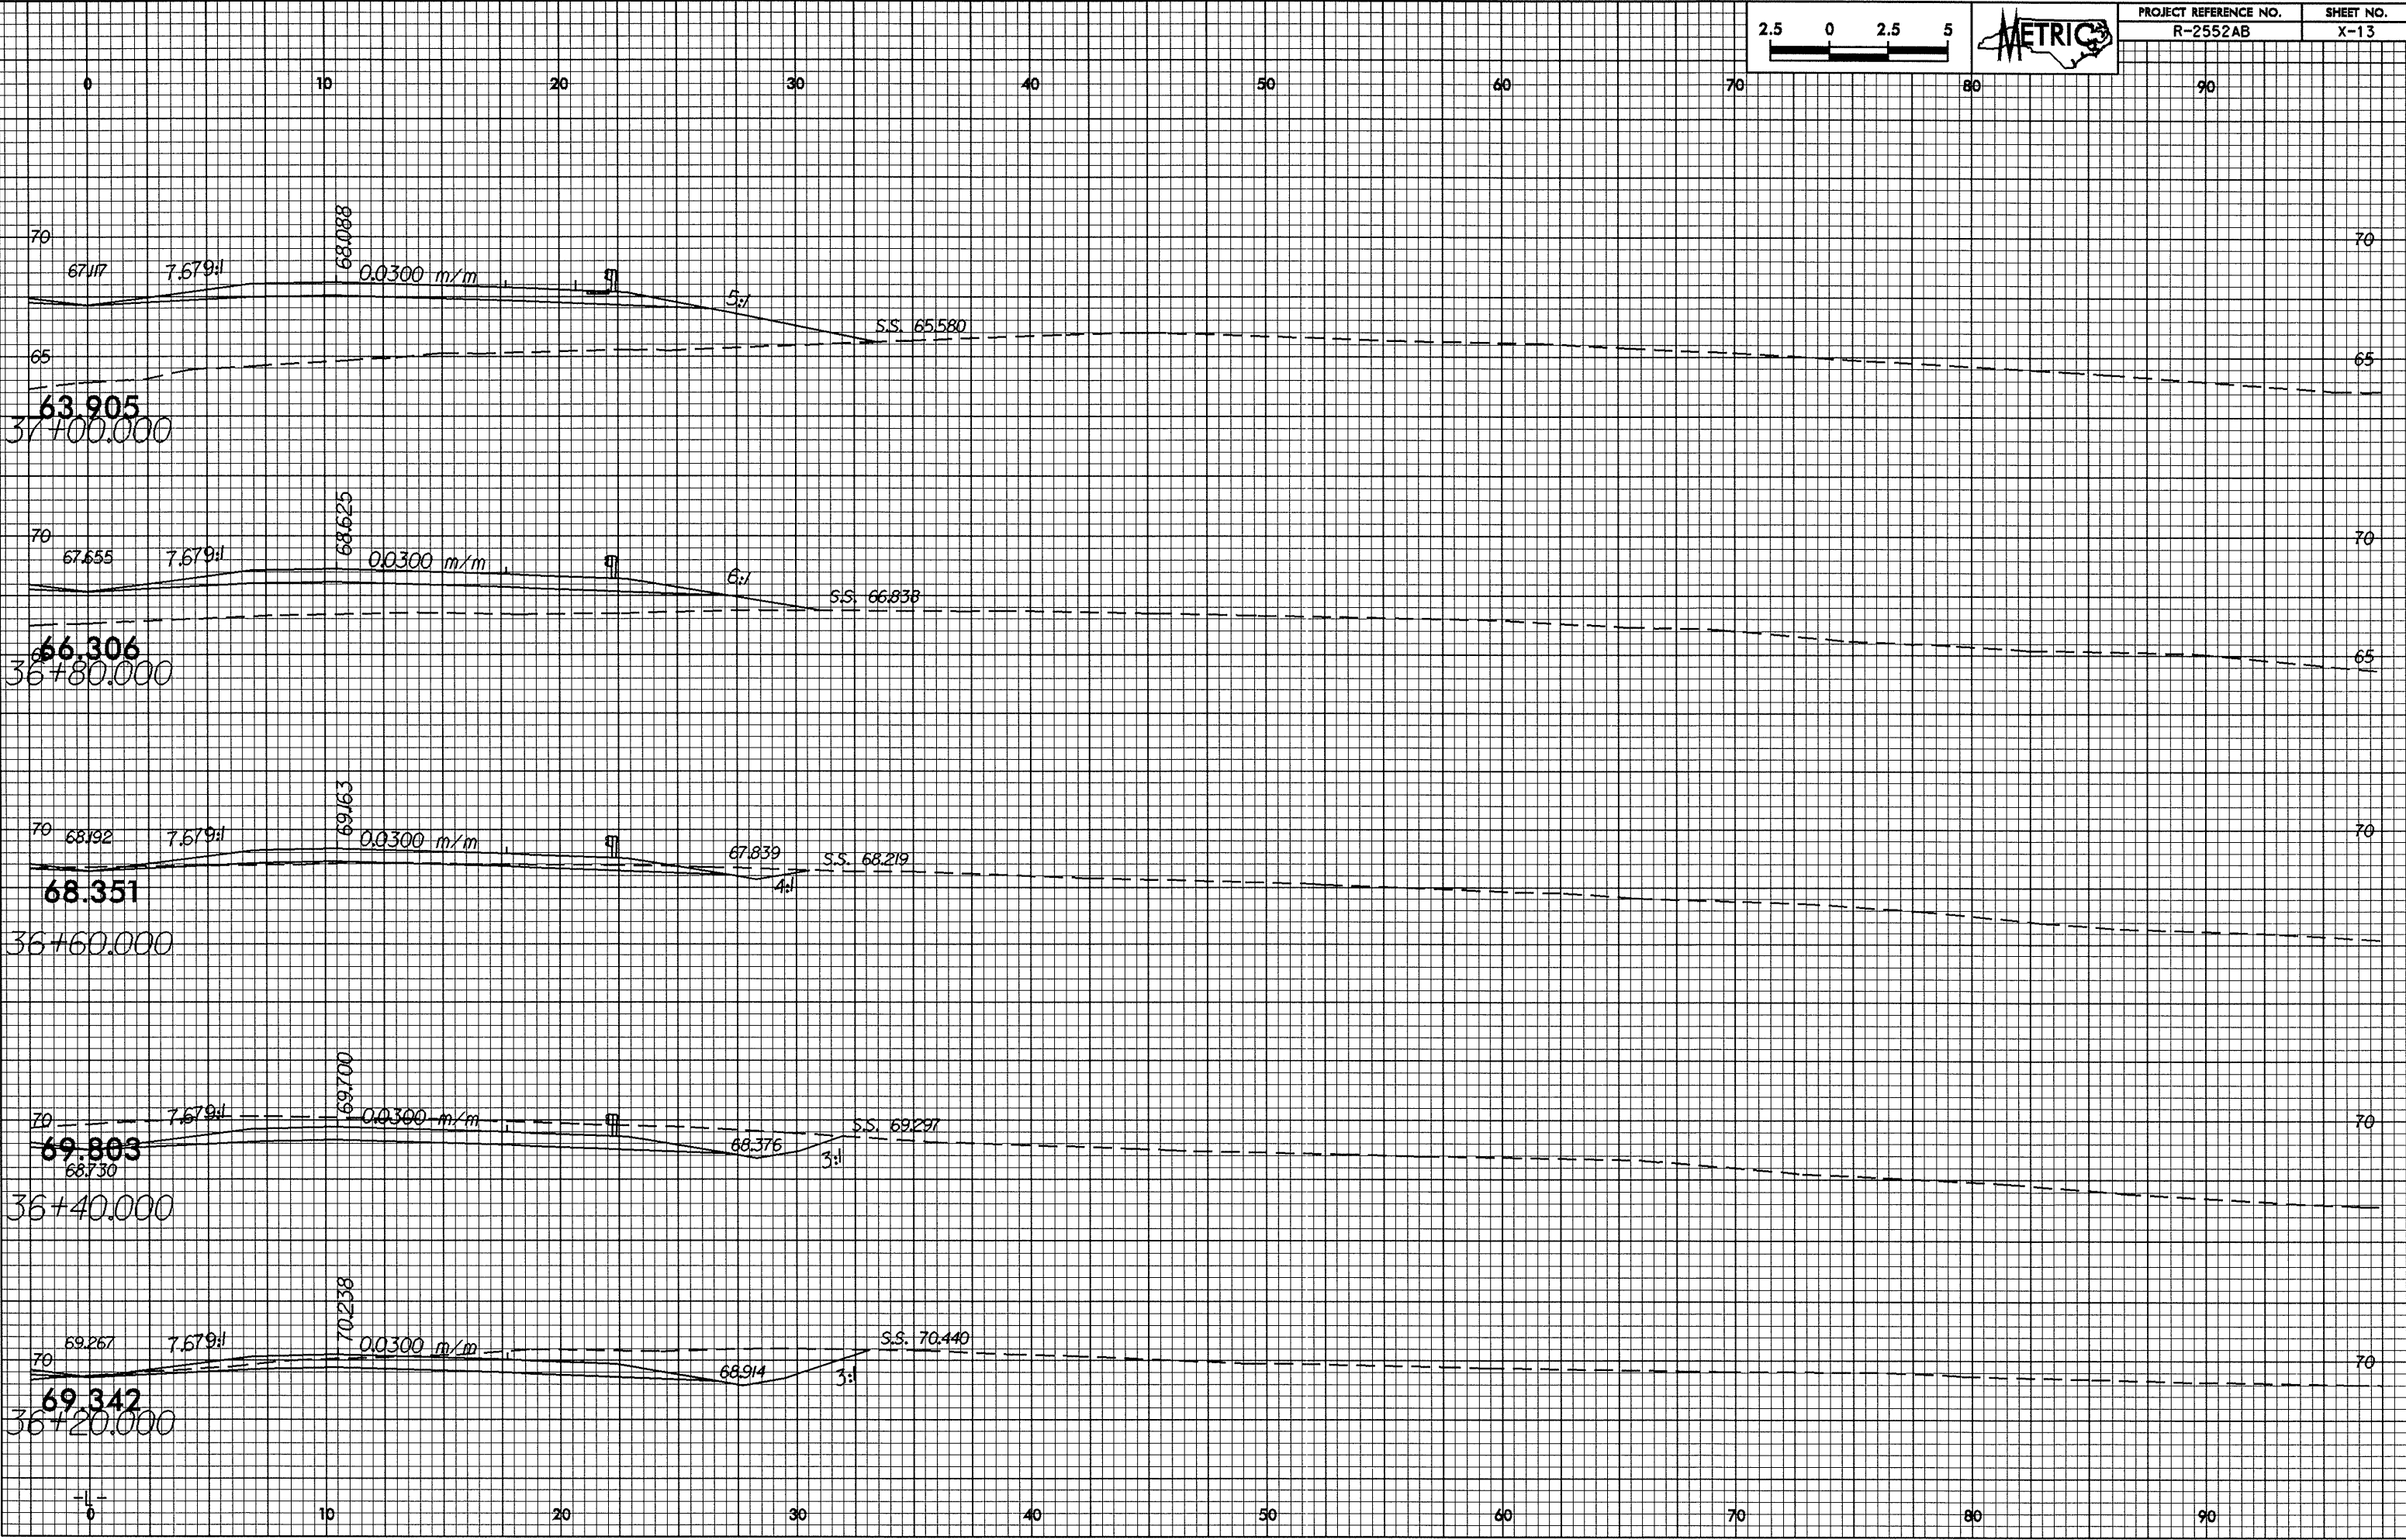

24-JAN-2005 11:52:28 AM L:\p2\2552AB.L1\p2\2552AB.dwg