
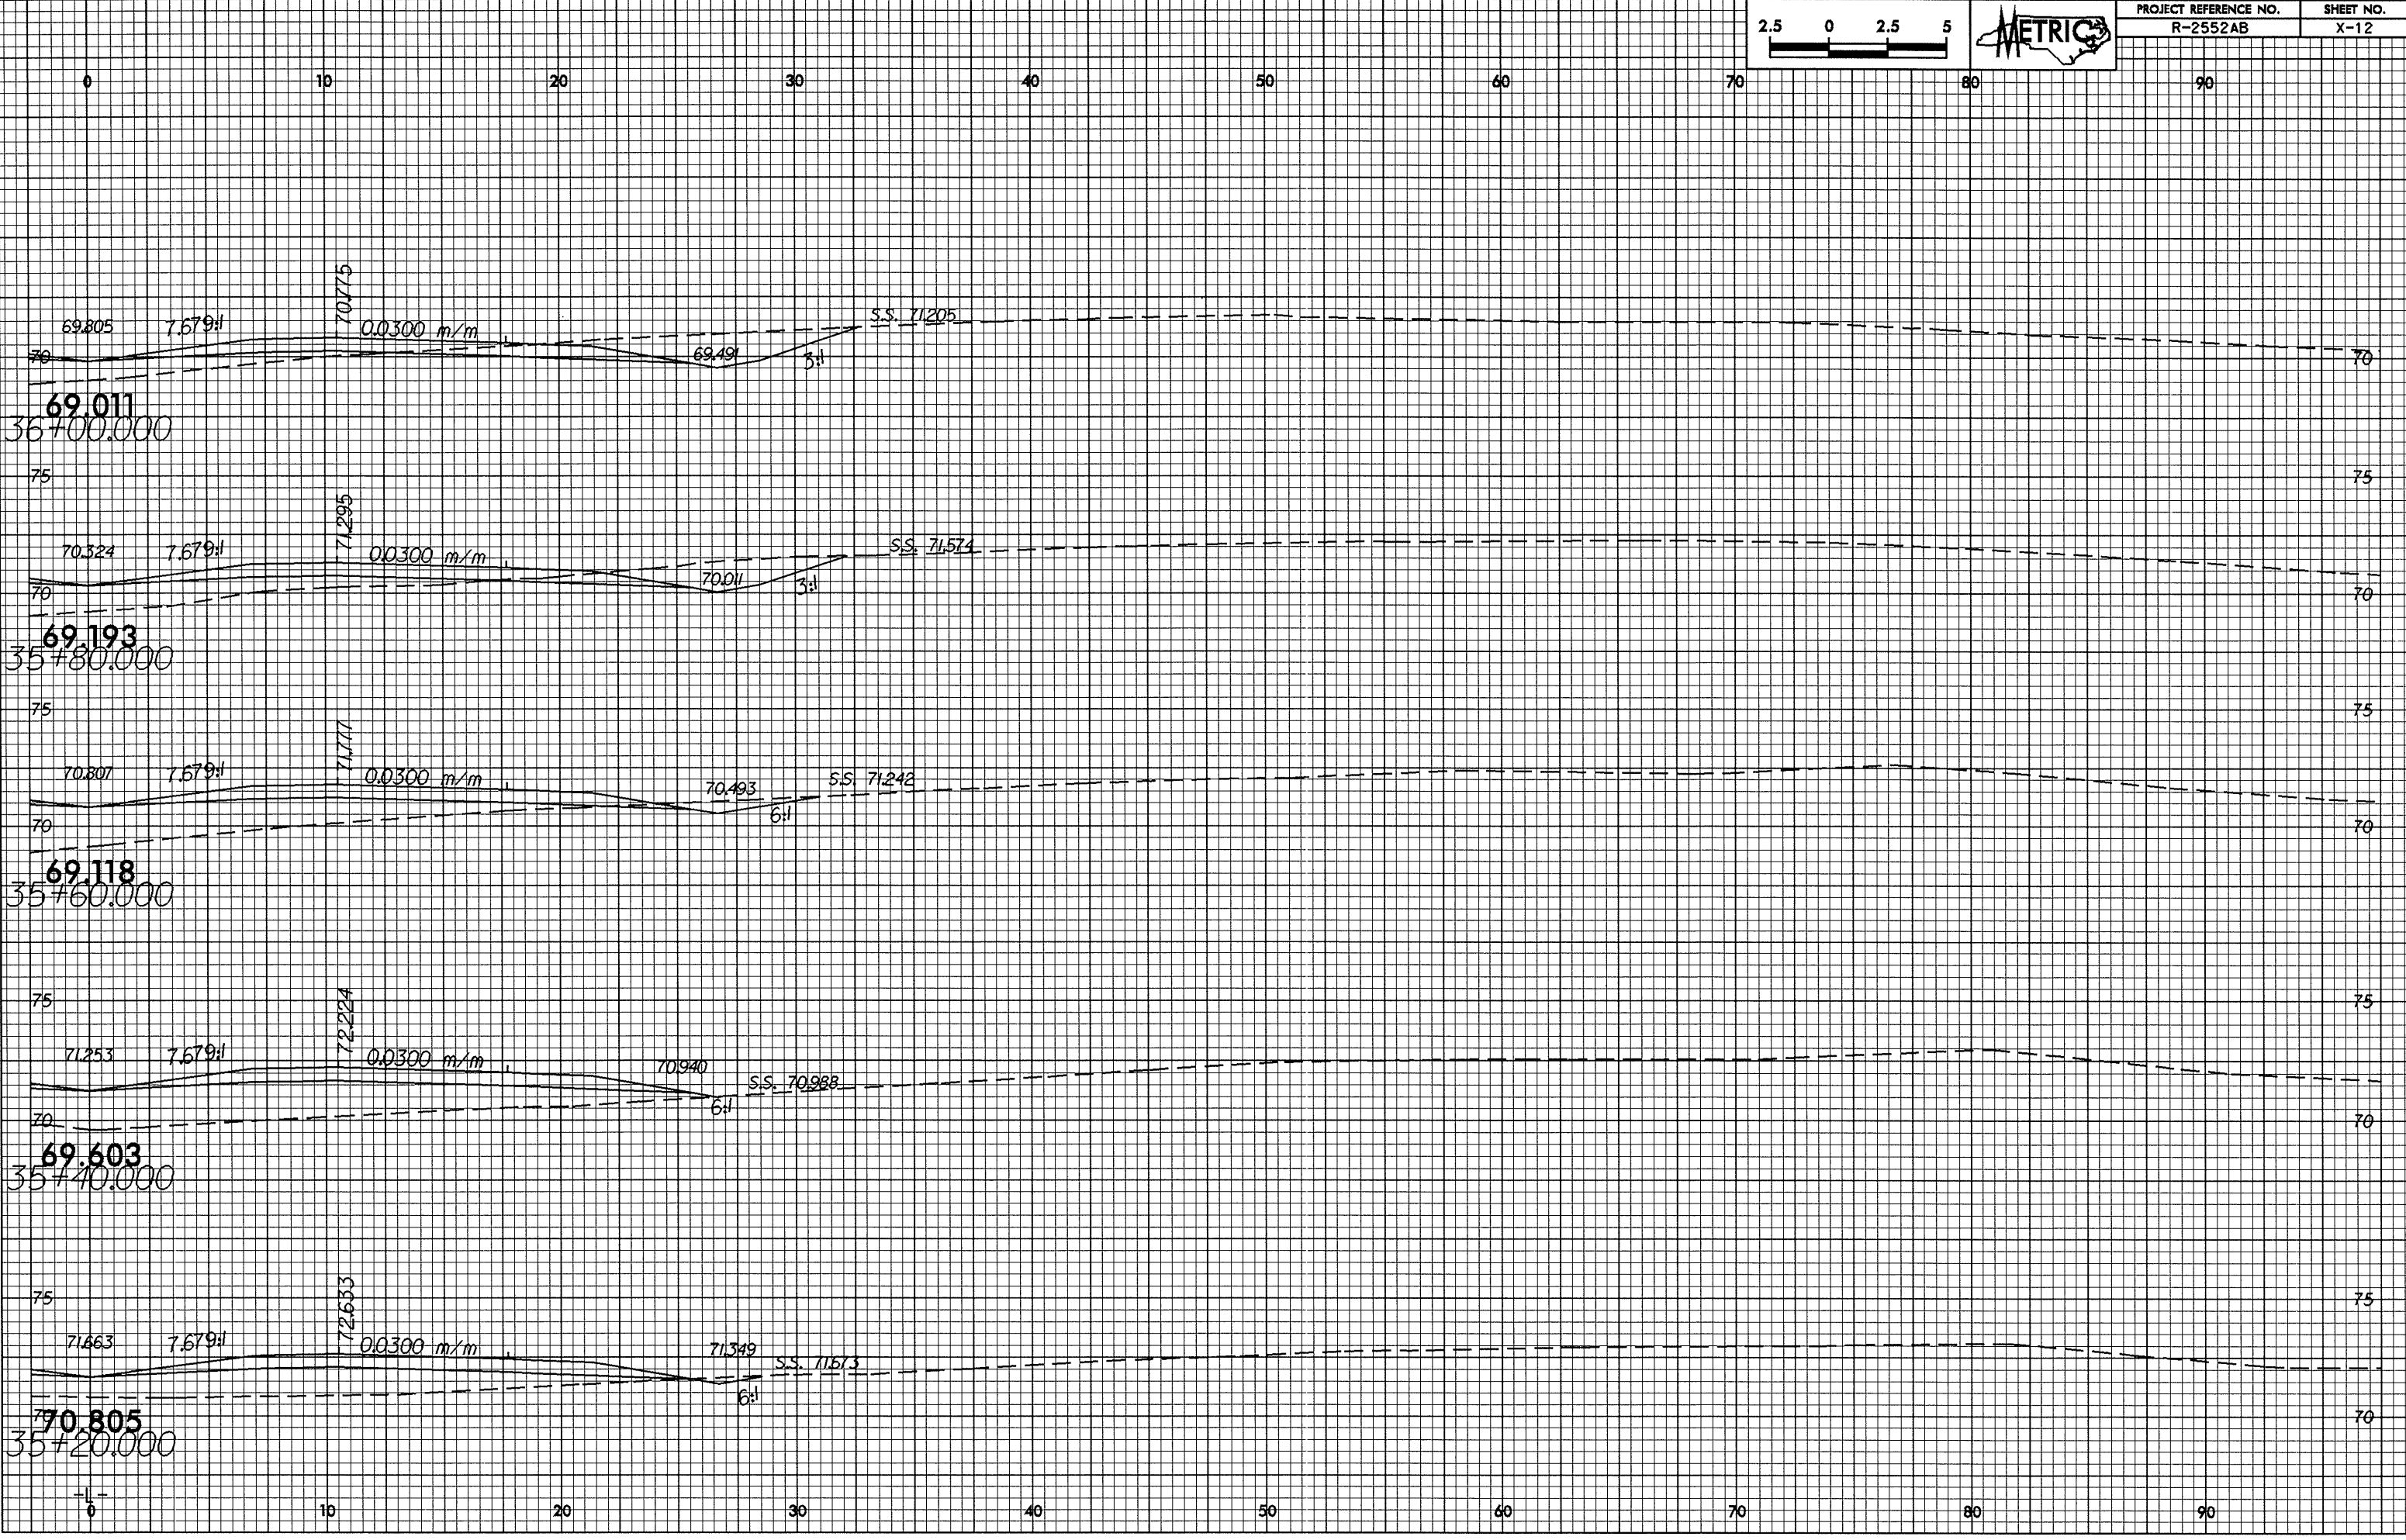


0.25%
24-JAN-2005 11:25:28 AM
R-2552AB.L1-100
14

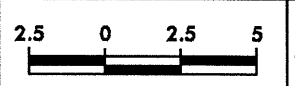

0 10 20 30 40 50 60 70 80 90