
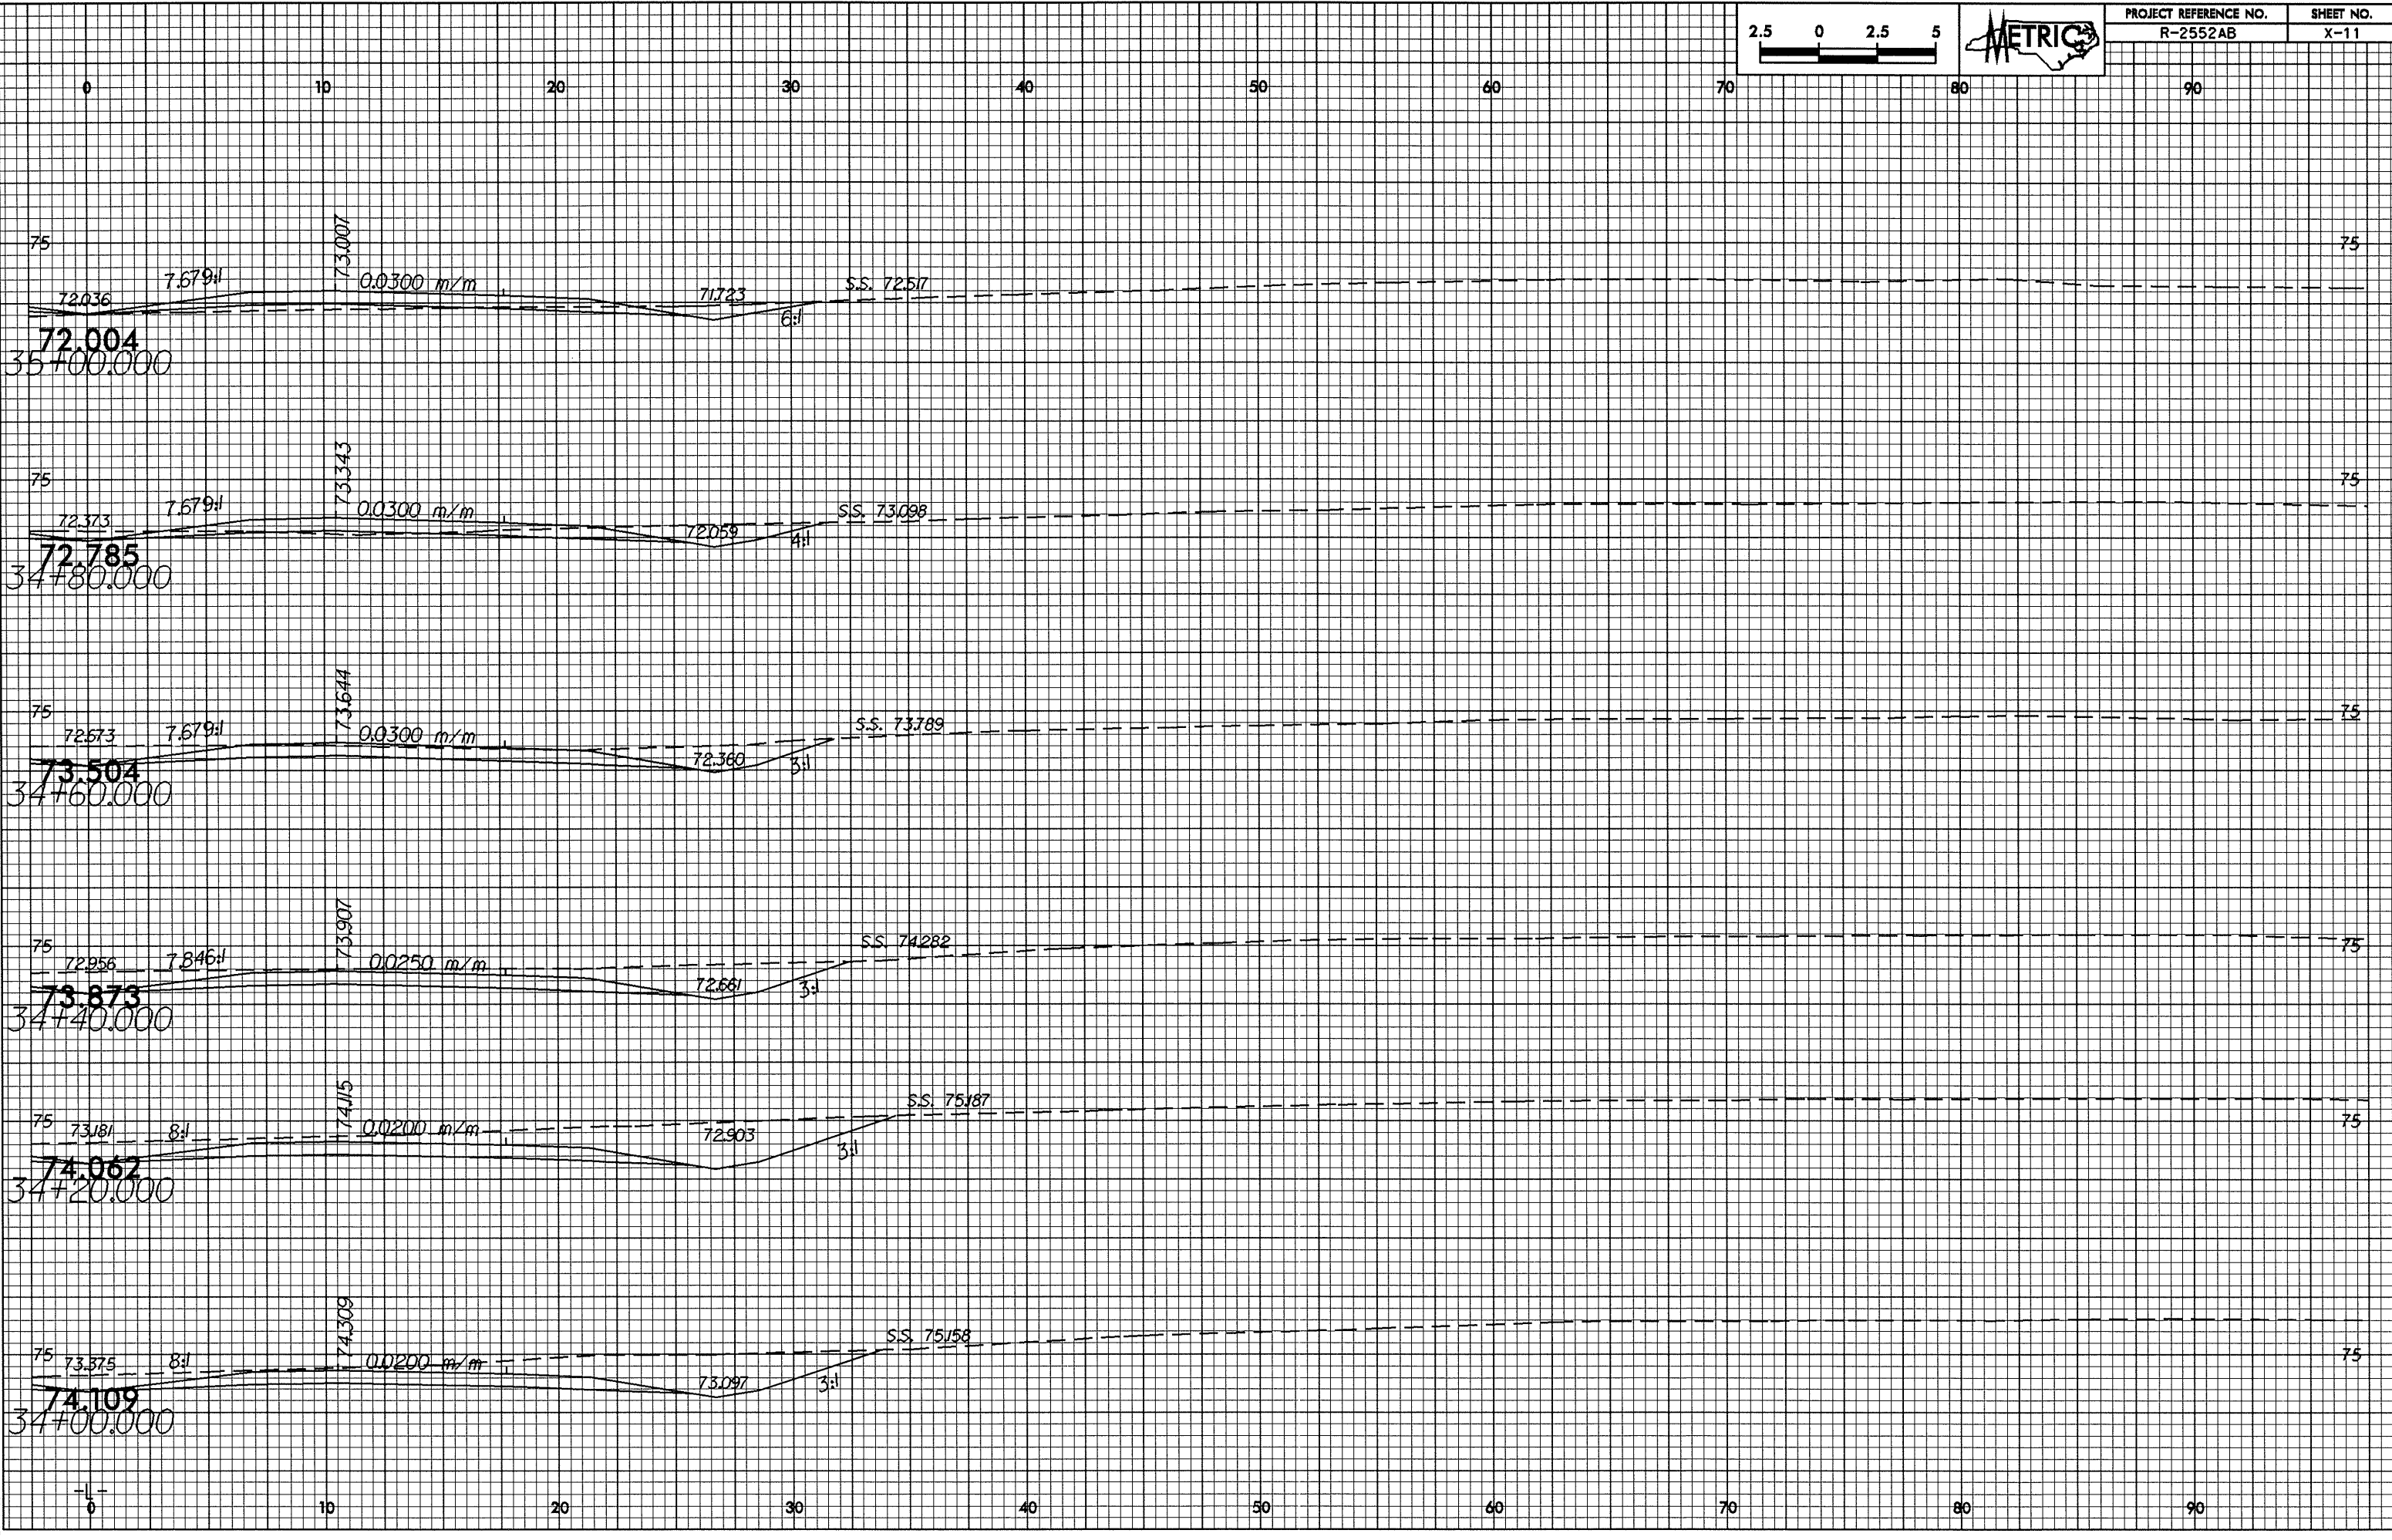


0.25

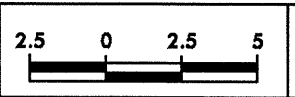

24-Jan-2015 11:52:08 AM
R-2552AB.X-11