


SECTION THROUGH EB-1 BORINGS

PROJECT 8.2751801 B-3709
COUNTY WATAUGA
SHEET 5 OF 16

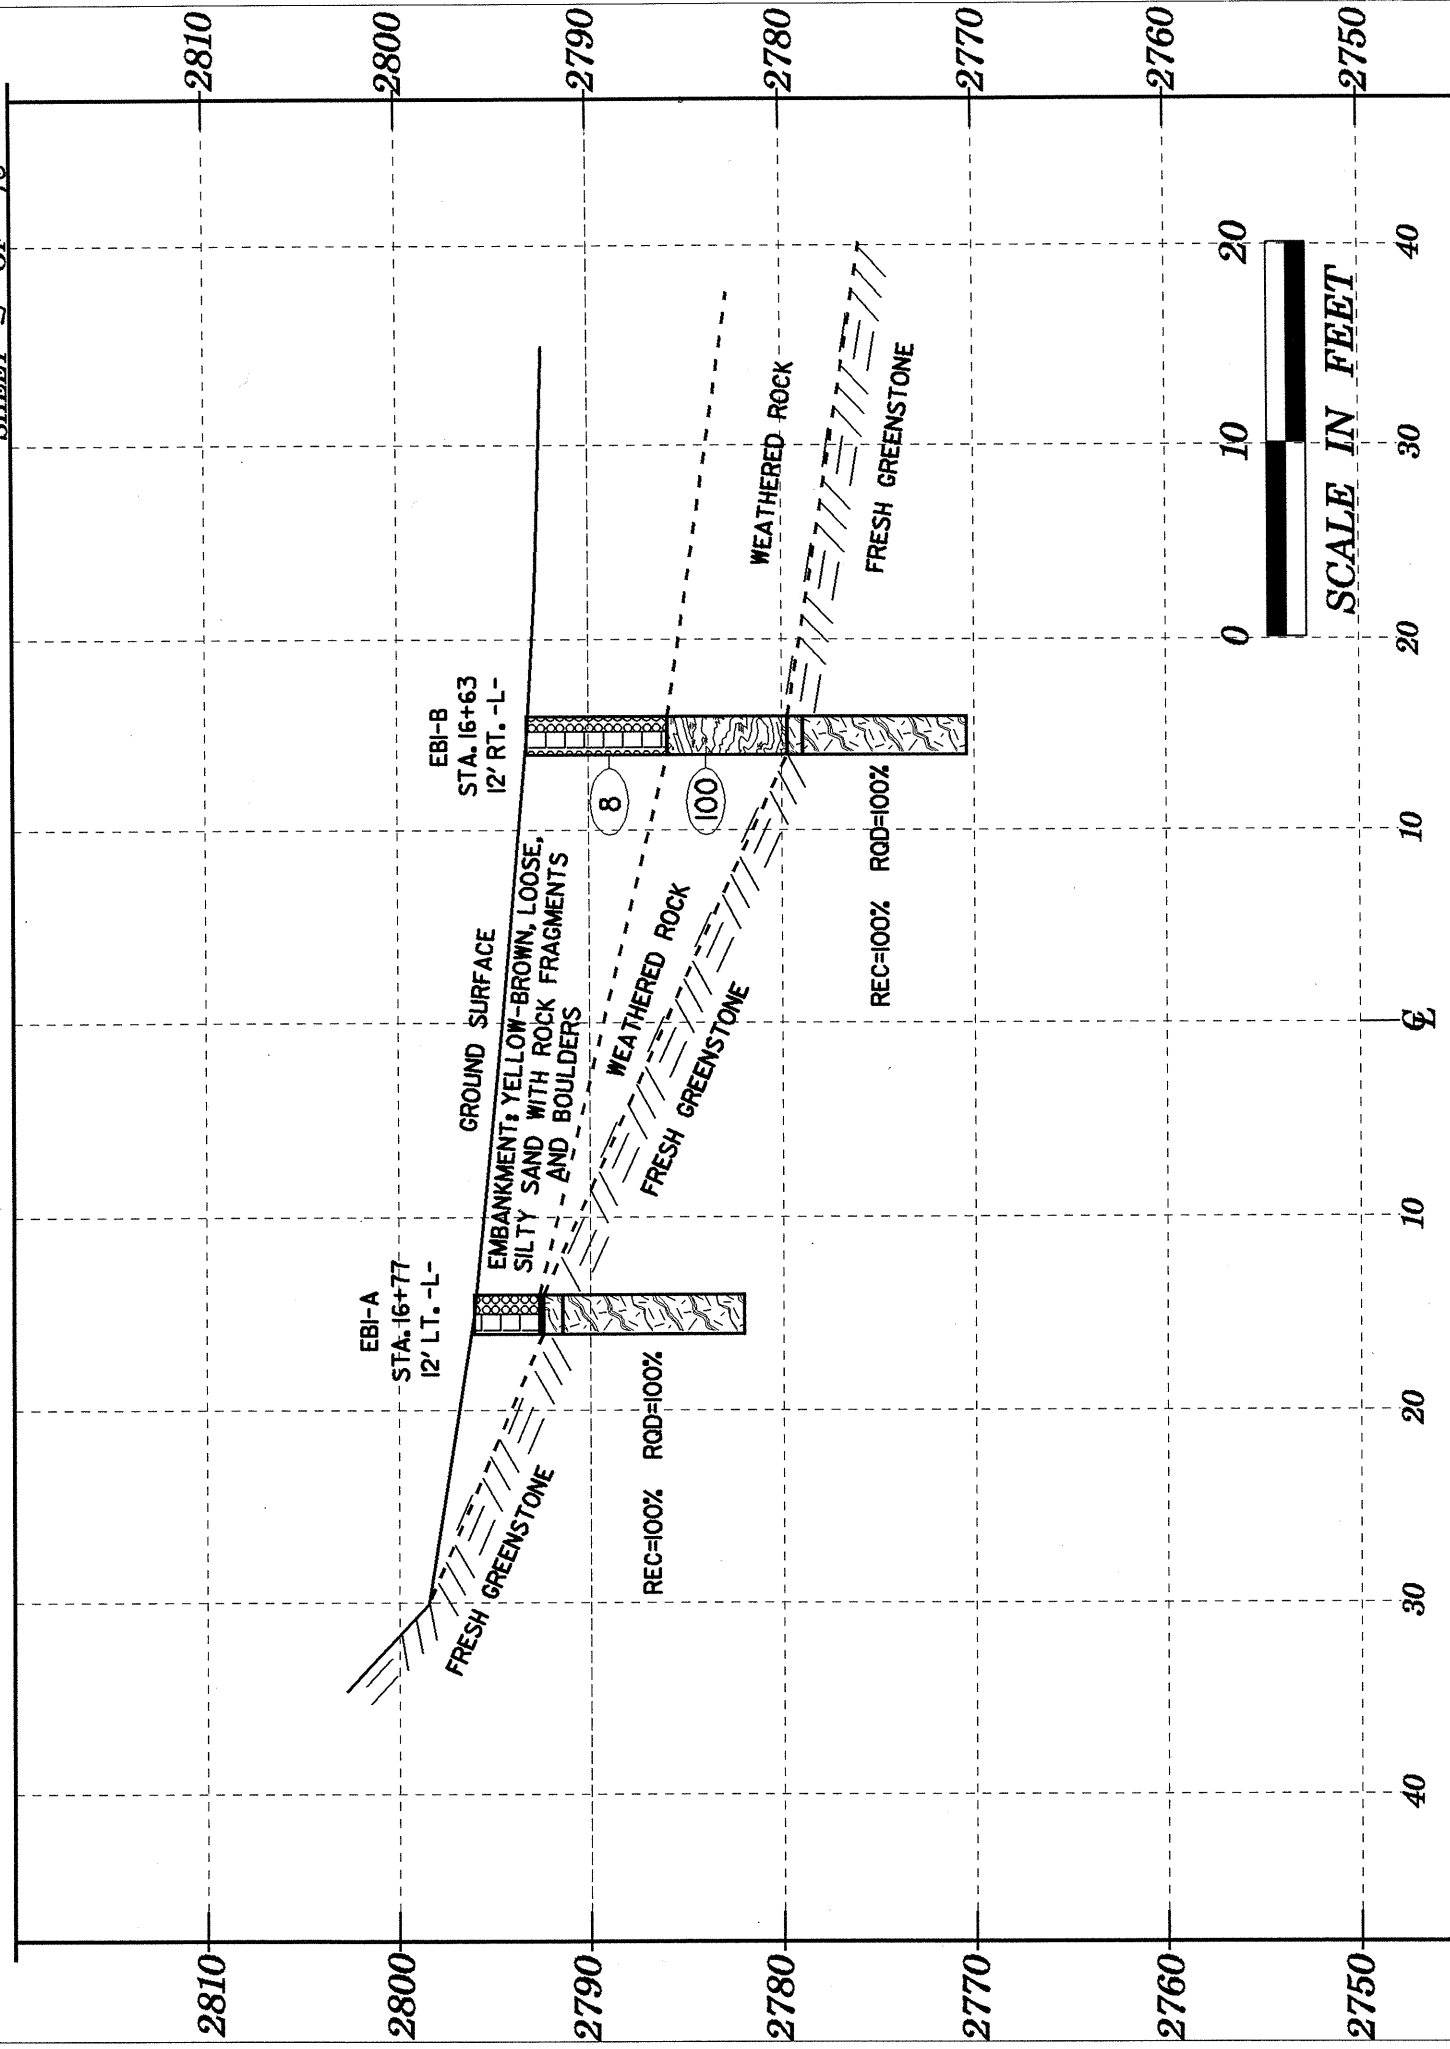

SECTION THROUGH B1 BORINGS

