


AT END BENT No. 1
 DIMENSIONS AT RIGHT SIDE ARE RADIAL
 ALONG OUTSIDE EDGE OF BARRIER RAIL

AT END BENT No. 2

PLAN OF BARRIER RAILS

NOTES :
 FOR SECTIONS K-K, L-L AND M-M, SEE SHEET 3 OF 4.

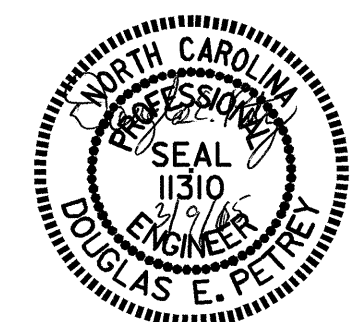

PROJECT NO. B-3709
WATAUGA COUNTY
 STATION: 16+99.00 -L-

SHEET 2 OF 4

STATE OF NORTH CAROLINA
 DEPARTMENT OF TRANSPORTATION
 RALEIGH

BRIDGE APPROACH SLABS
 FOR PRESTRESSED CONCRETE
 CORED SLAB WITH
 BARRIER RAIL

REVISIONS				SHEET NO.	
NO.	BY:	DATE:	NO.	BY:	DATE:
1			3		
2			4		

TOTAL SHEETS	23
SHEET NO.	S-21

DRAWN BY : MIKE BRITT DATE : 1-20-05
 CHECKED BY : B.N. GRADY DATE : 1/05

09-MAR-2005 08:33
 H:\squadw\B3709\mbr11\Microstation\B3709.sd_RevAS.dgn
 cchesson