


**DETAIL 'A'**  
ROCK-PLATED EMBANKMENT  
(Not to Scale)

Type of Liner = CLASS 'B' RIP RAP


LINE	STA. TO STA.	SQUARE YARDS
-LDET-	15+50 - 17+00 RT.	225
-LDET-	16+35 - 17+25 LT.	80

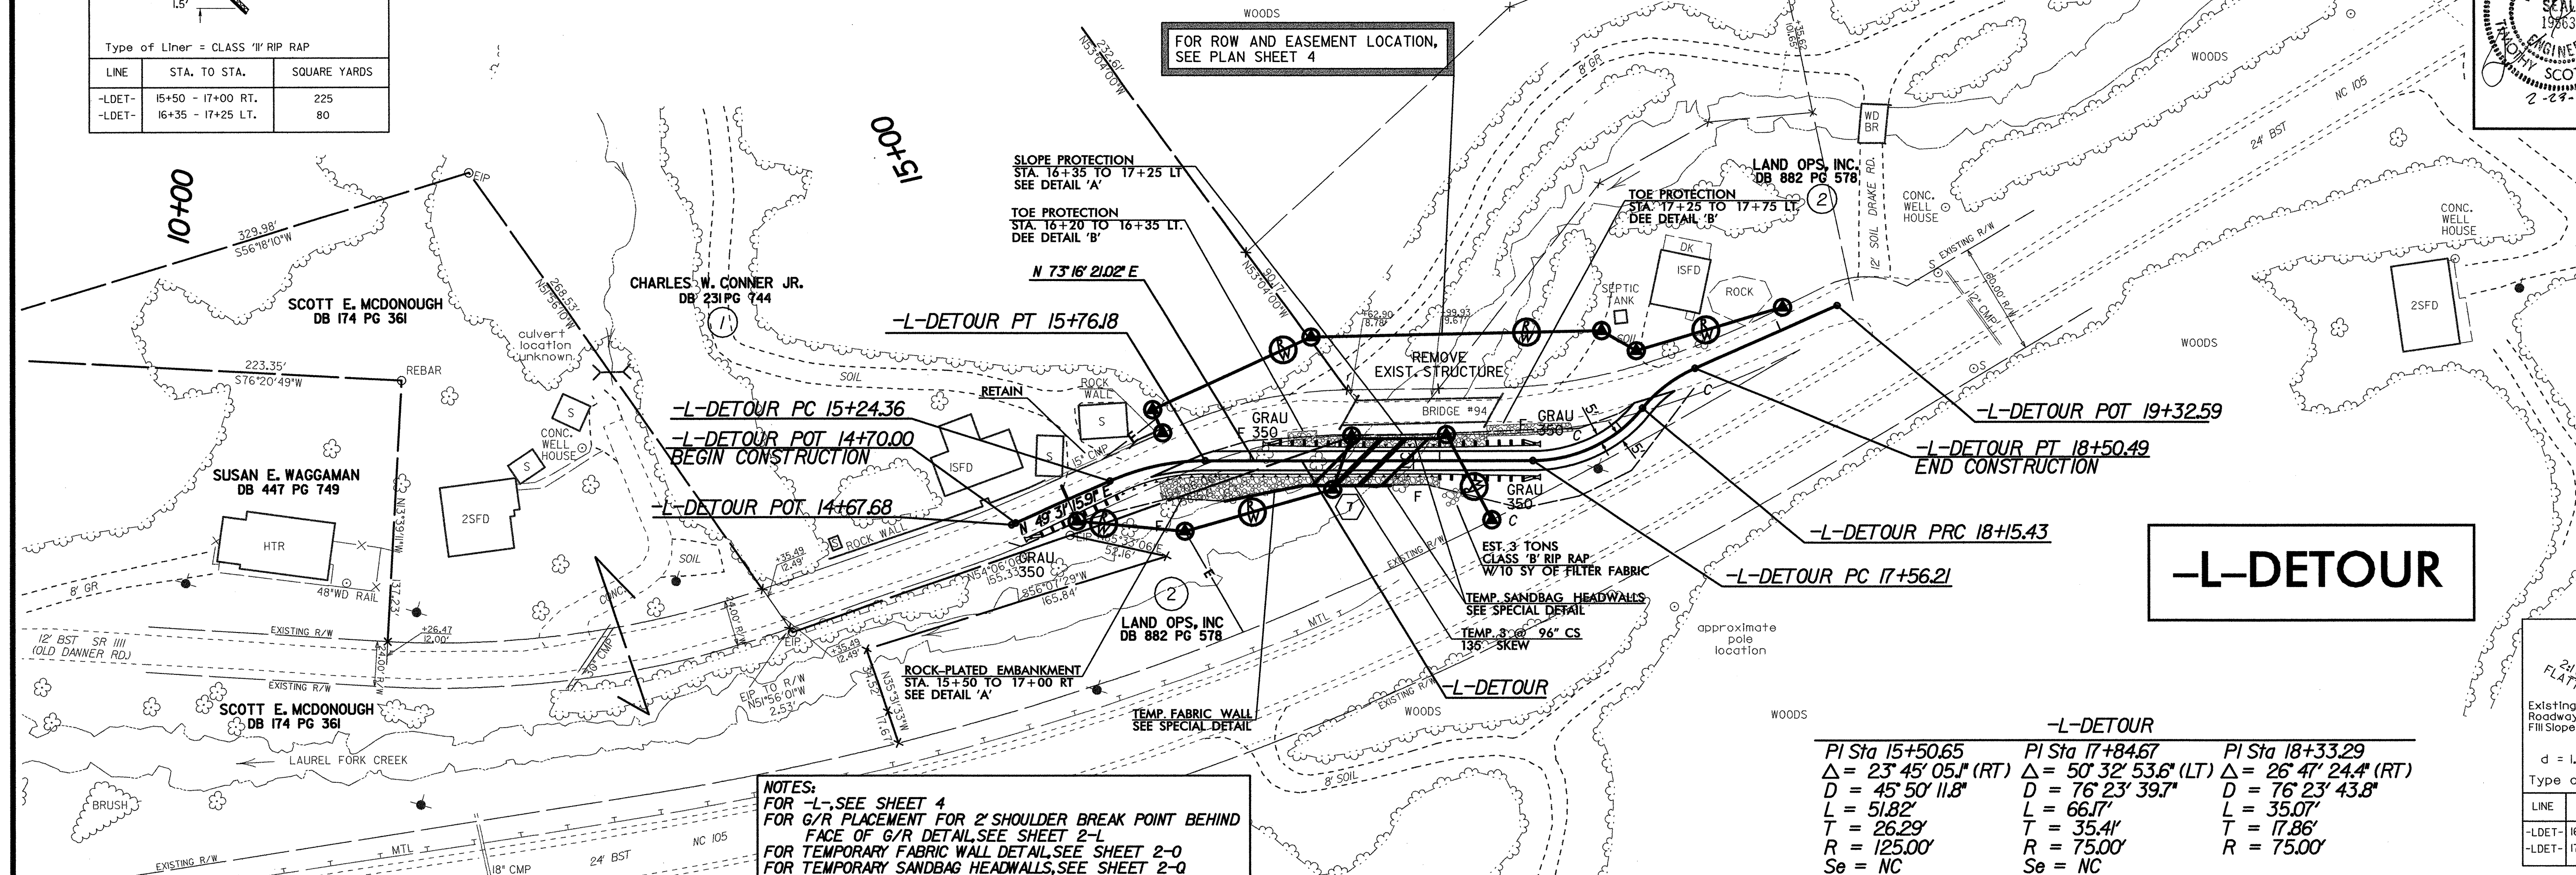

**NOTES:**  
-L- SEE SHEET 4  
FOR G/R PLACEMENT FOR 2' SHOULDER BREAK POINT BEHIND FACE OF G/R DETAIL SEE SHEET 2-L  
FOR TEMPORARY FABRIC WALL DETAIL SEE SHEET 2-0  
FOR TEMPORARY SANDBAG HEADWALLS SEE SHEET 2-0

**-L-DETOUR**

PI Sta	PI Sta	PI Sta
15+50.65	17+84.67	18+33.29
$\Delta = 23' 45" 05.1" (RT)$	$\Delta = 50' 32" 53.6" (LT)$	$\Delta = 26' 47" 24.4" (RT)$
$D = 45' 50" 11.8"$	$D = 76' 23' 39.7"$	$D = 76' 23' 43.8"$
$L = 51.82'$	$L = 66.17'$	$L = 35.07'$
$T = 26.29'$	$T = 35.41'$	$T = 17.86'$
$R = 125.00'$	$R = 75.00'$	$R = 75.00'$
$Se = NC$	$Se = NC$	

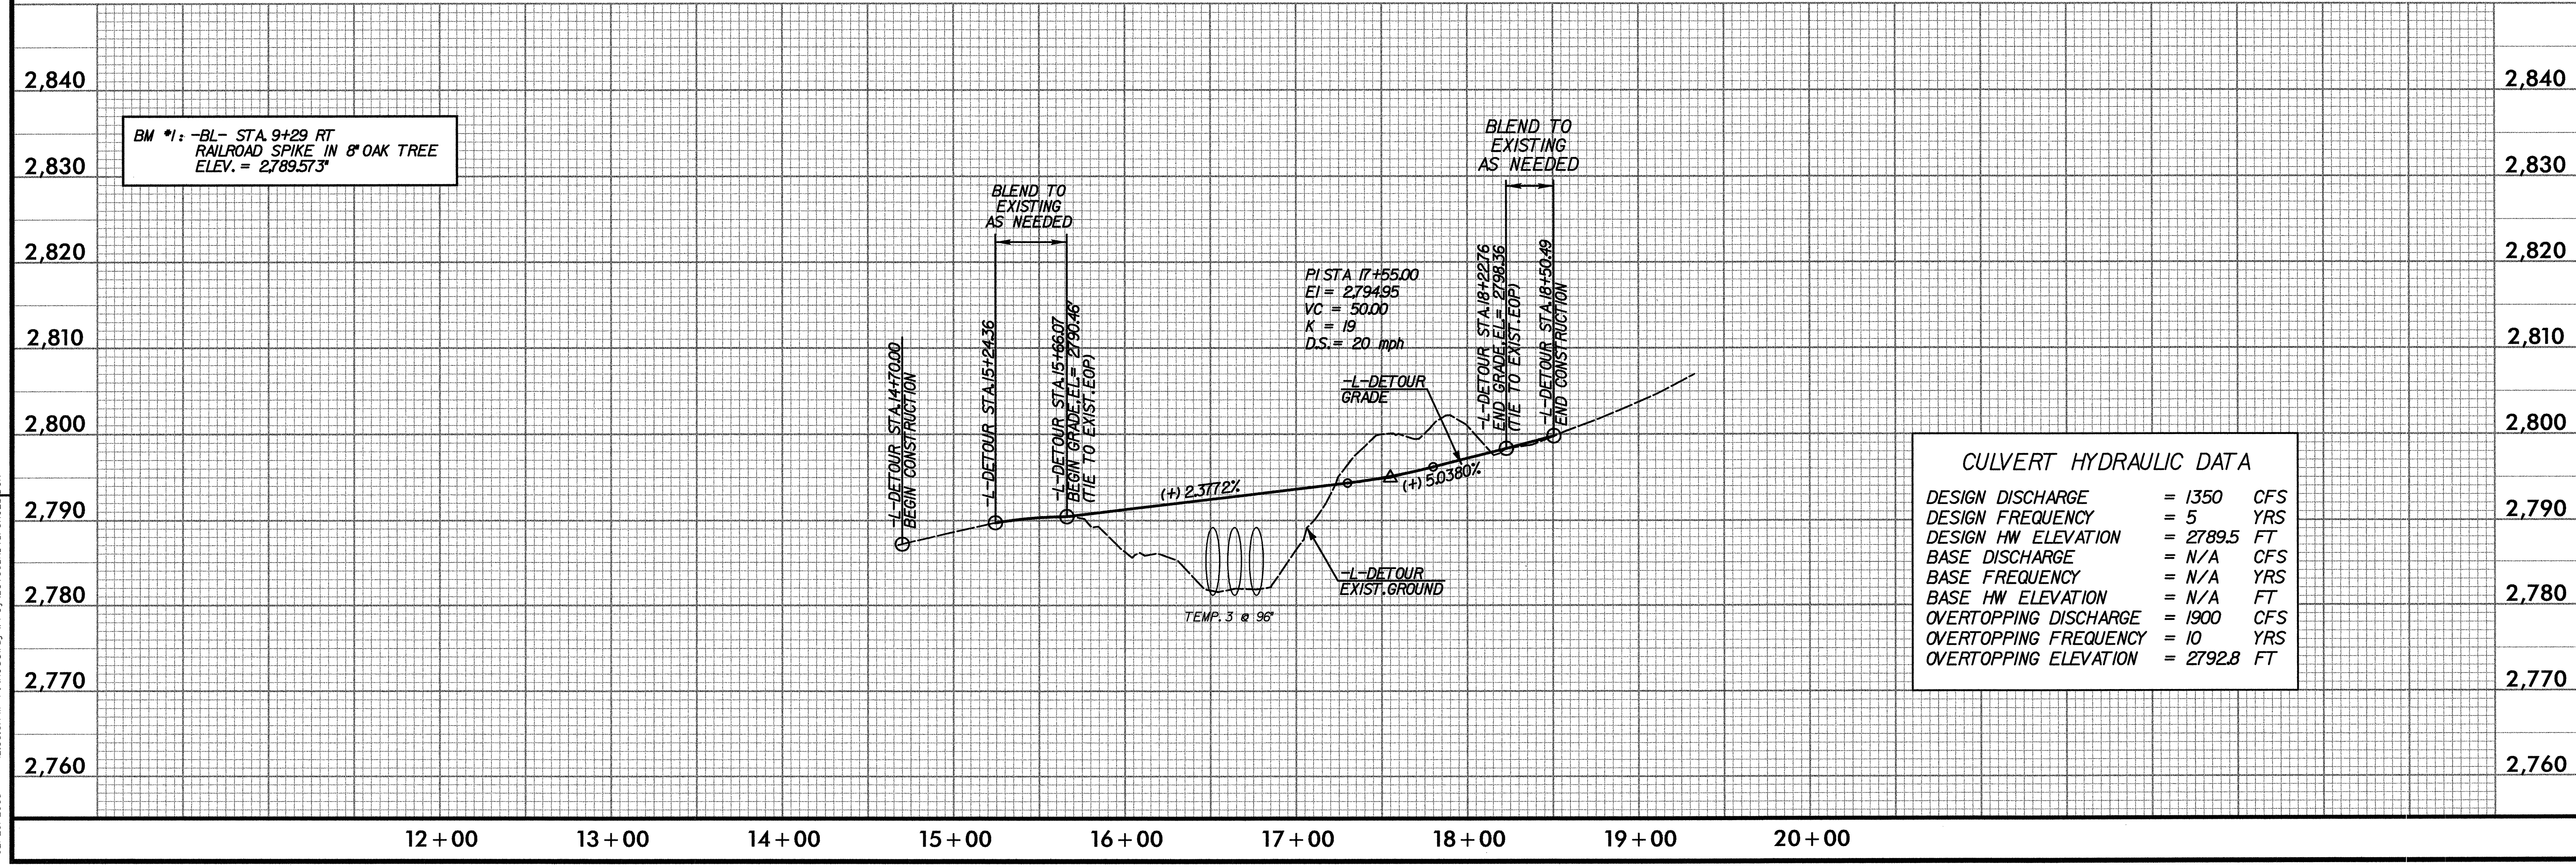

REVISIONS

02/23/2005 12:38:01 PM C:\Roadway\p\01\B3709\RDY\F5H028.DGN